



PROJECT REFERENCE NO. **R-291a** SHEET NO. **48**
 ROADWAY DESIGN ENGINEER HYDRAULICS ENGINEER
INCOMPLETE PLANS
 DO NOT USE FOR R/W ACQUISITION
PRELIMINARY PLANS
 DO NOT USE FOR CONSTRUCTION

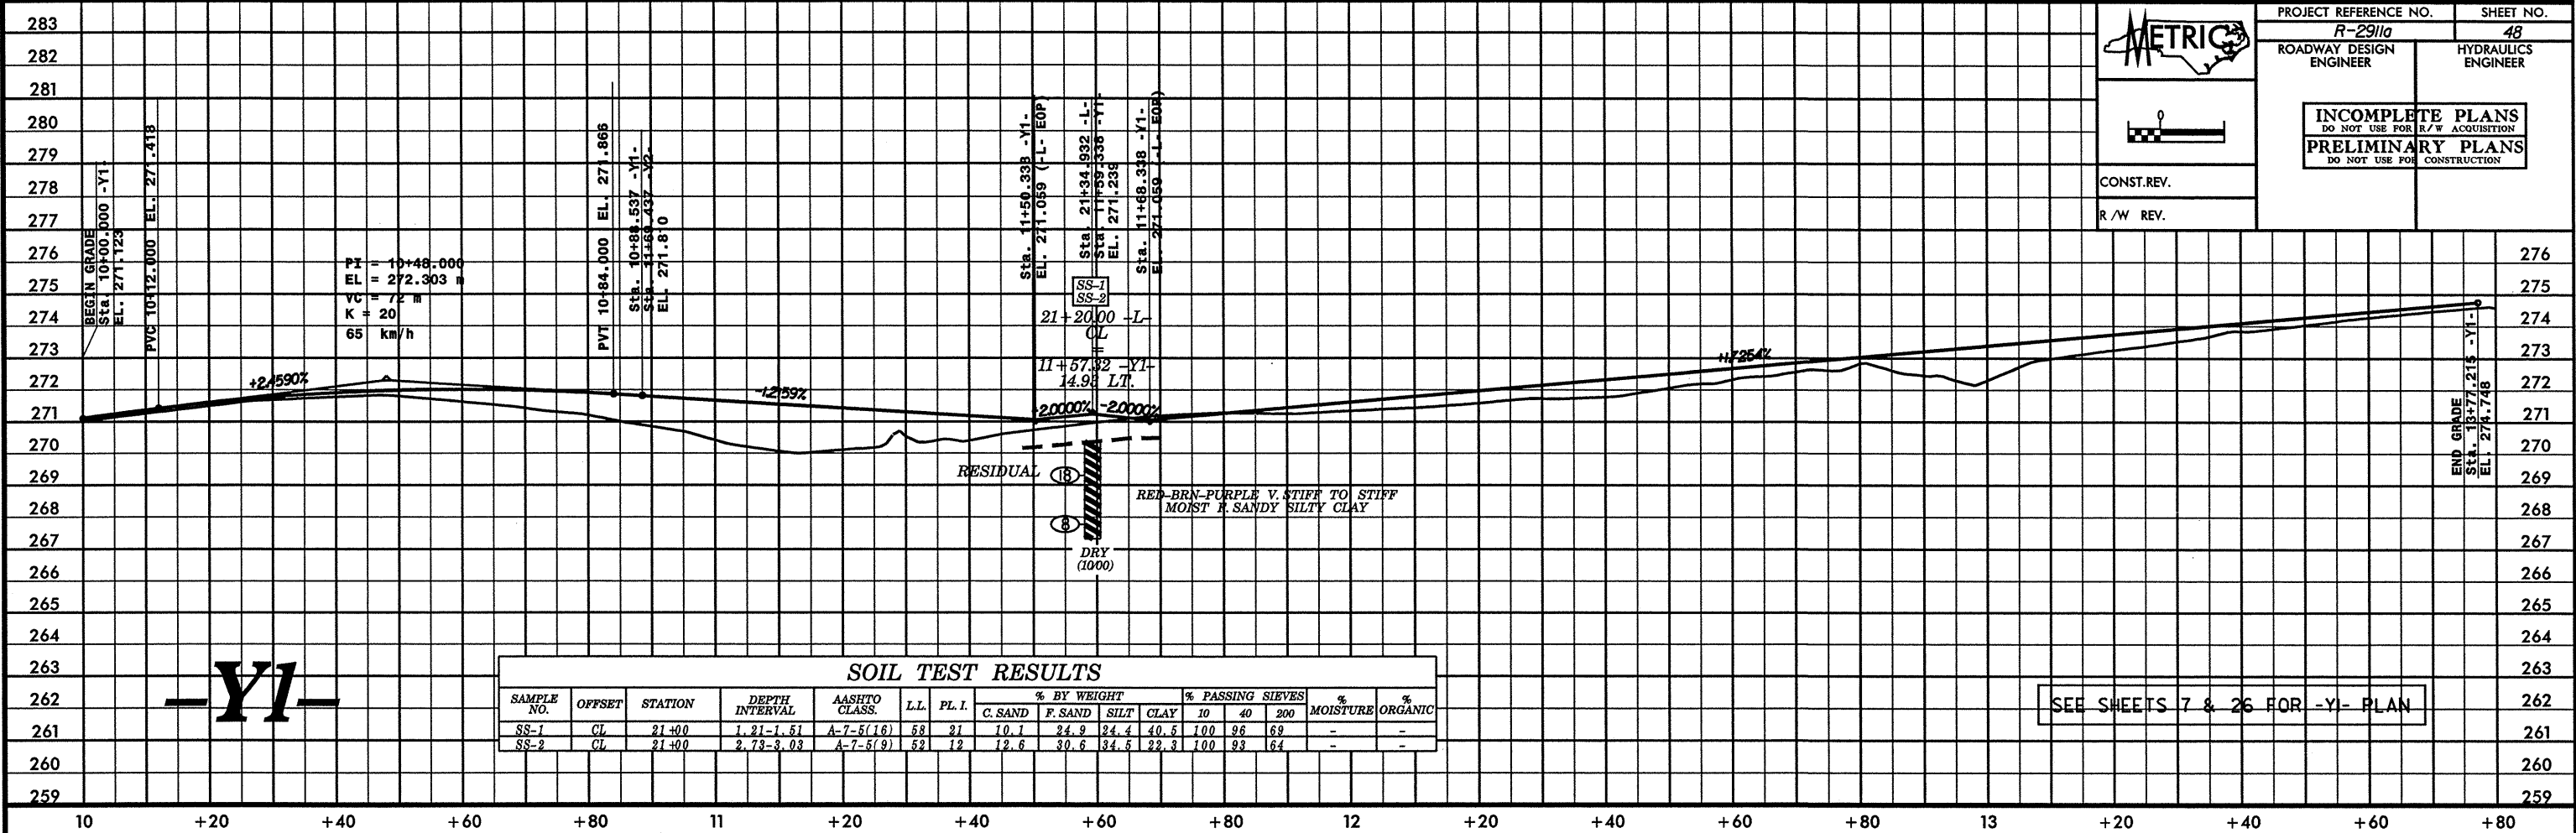

-Y1-

SEE SHEETS 7 & 26 FOR -Y1- PLAN

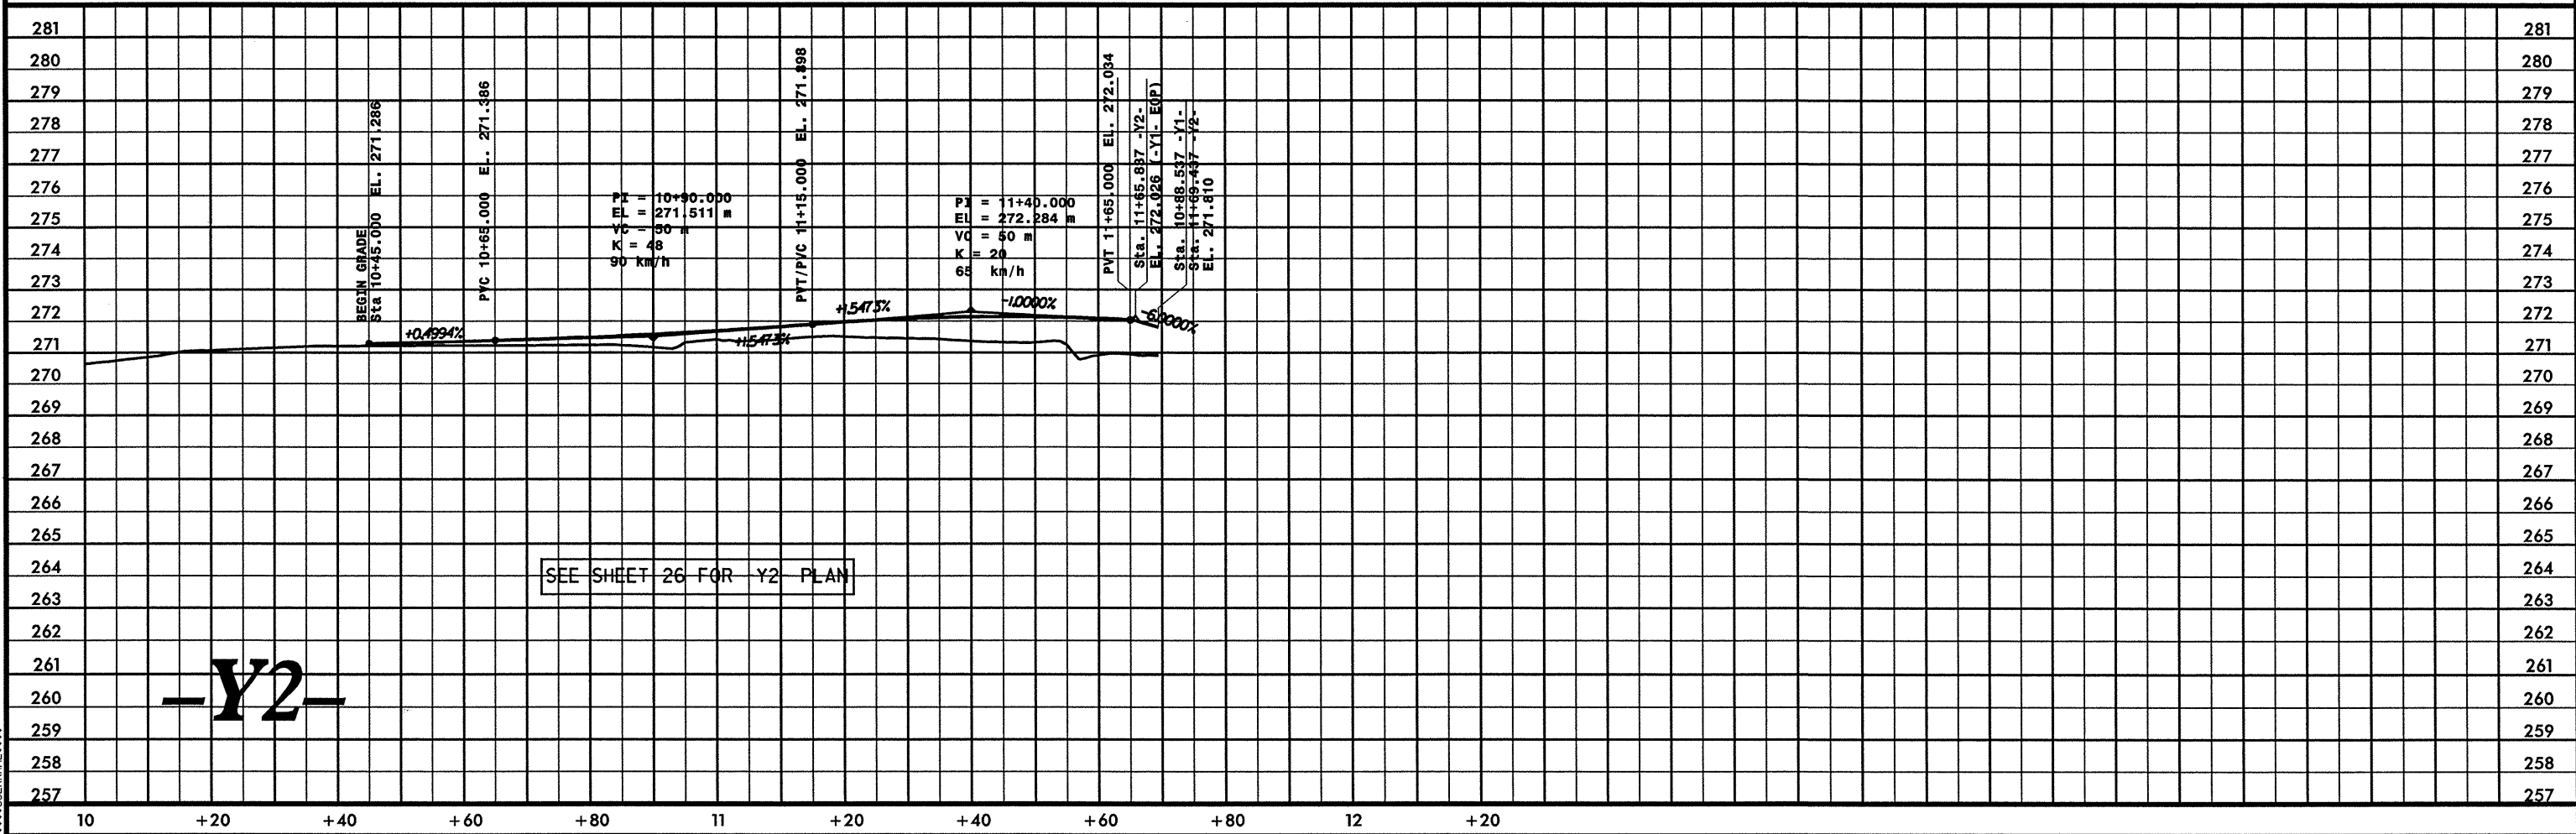

-Y2-

SEE SHEET 26 FOR Y2 PLAN