

REVISIONS

ARCADIS GERAGHTY & MILLER

230 Rexwoods Drive
Post Office Box 31388, Raleigh, NC 27622-1388
Tel: 919/782-5584 Fax: 919/782-5905




PROJECT REFERENCE NO. SHEET NO.

R-2911A 25


R/W SHEET NO.
ROADWAY DESIGN ENGINEER HYDRAULICS ENGINEER

PRELIMINARY PLANS
DO NOT USE FOR CONSTRUCTION
INCOMPLETE PLANS
DO NOT USE FOR R/W ACQUISITION

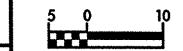

CONST. REV.

R/W REV.

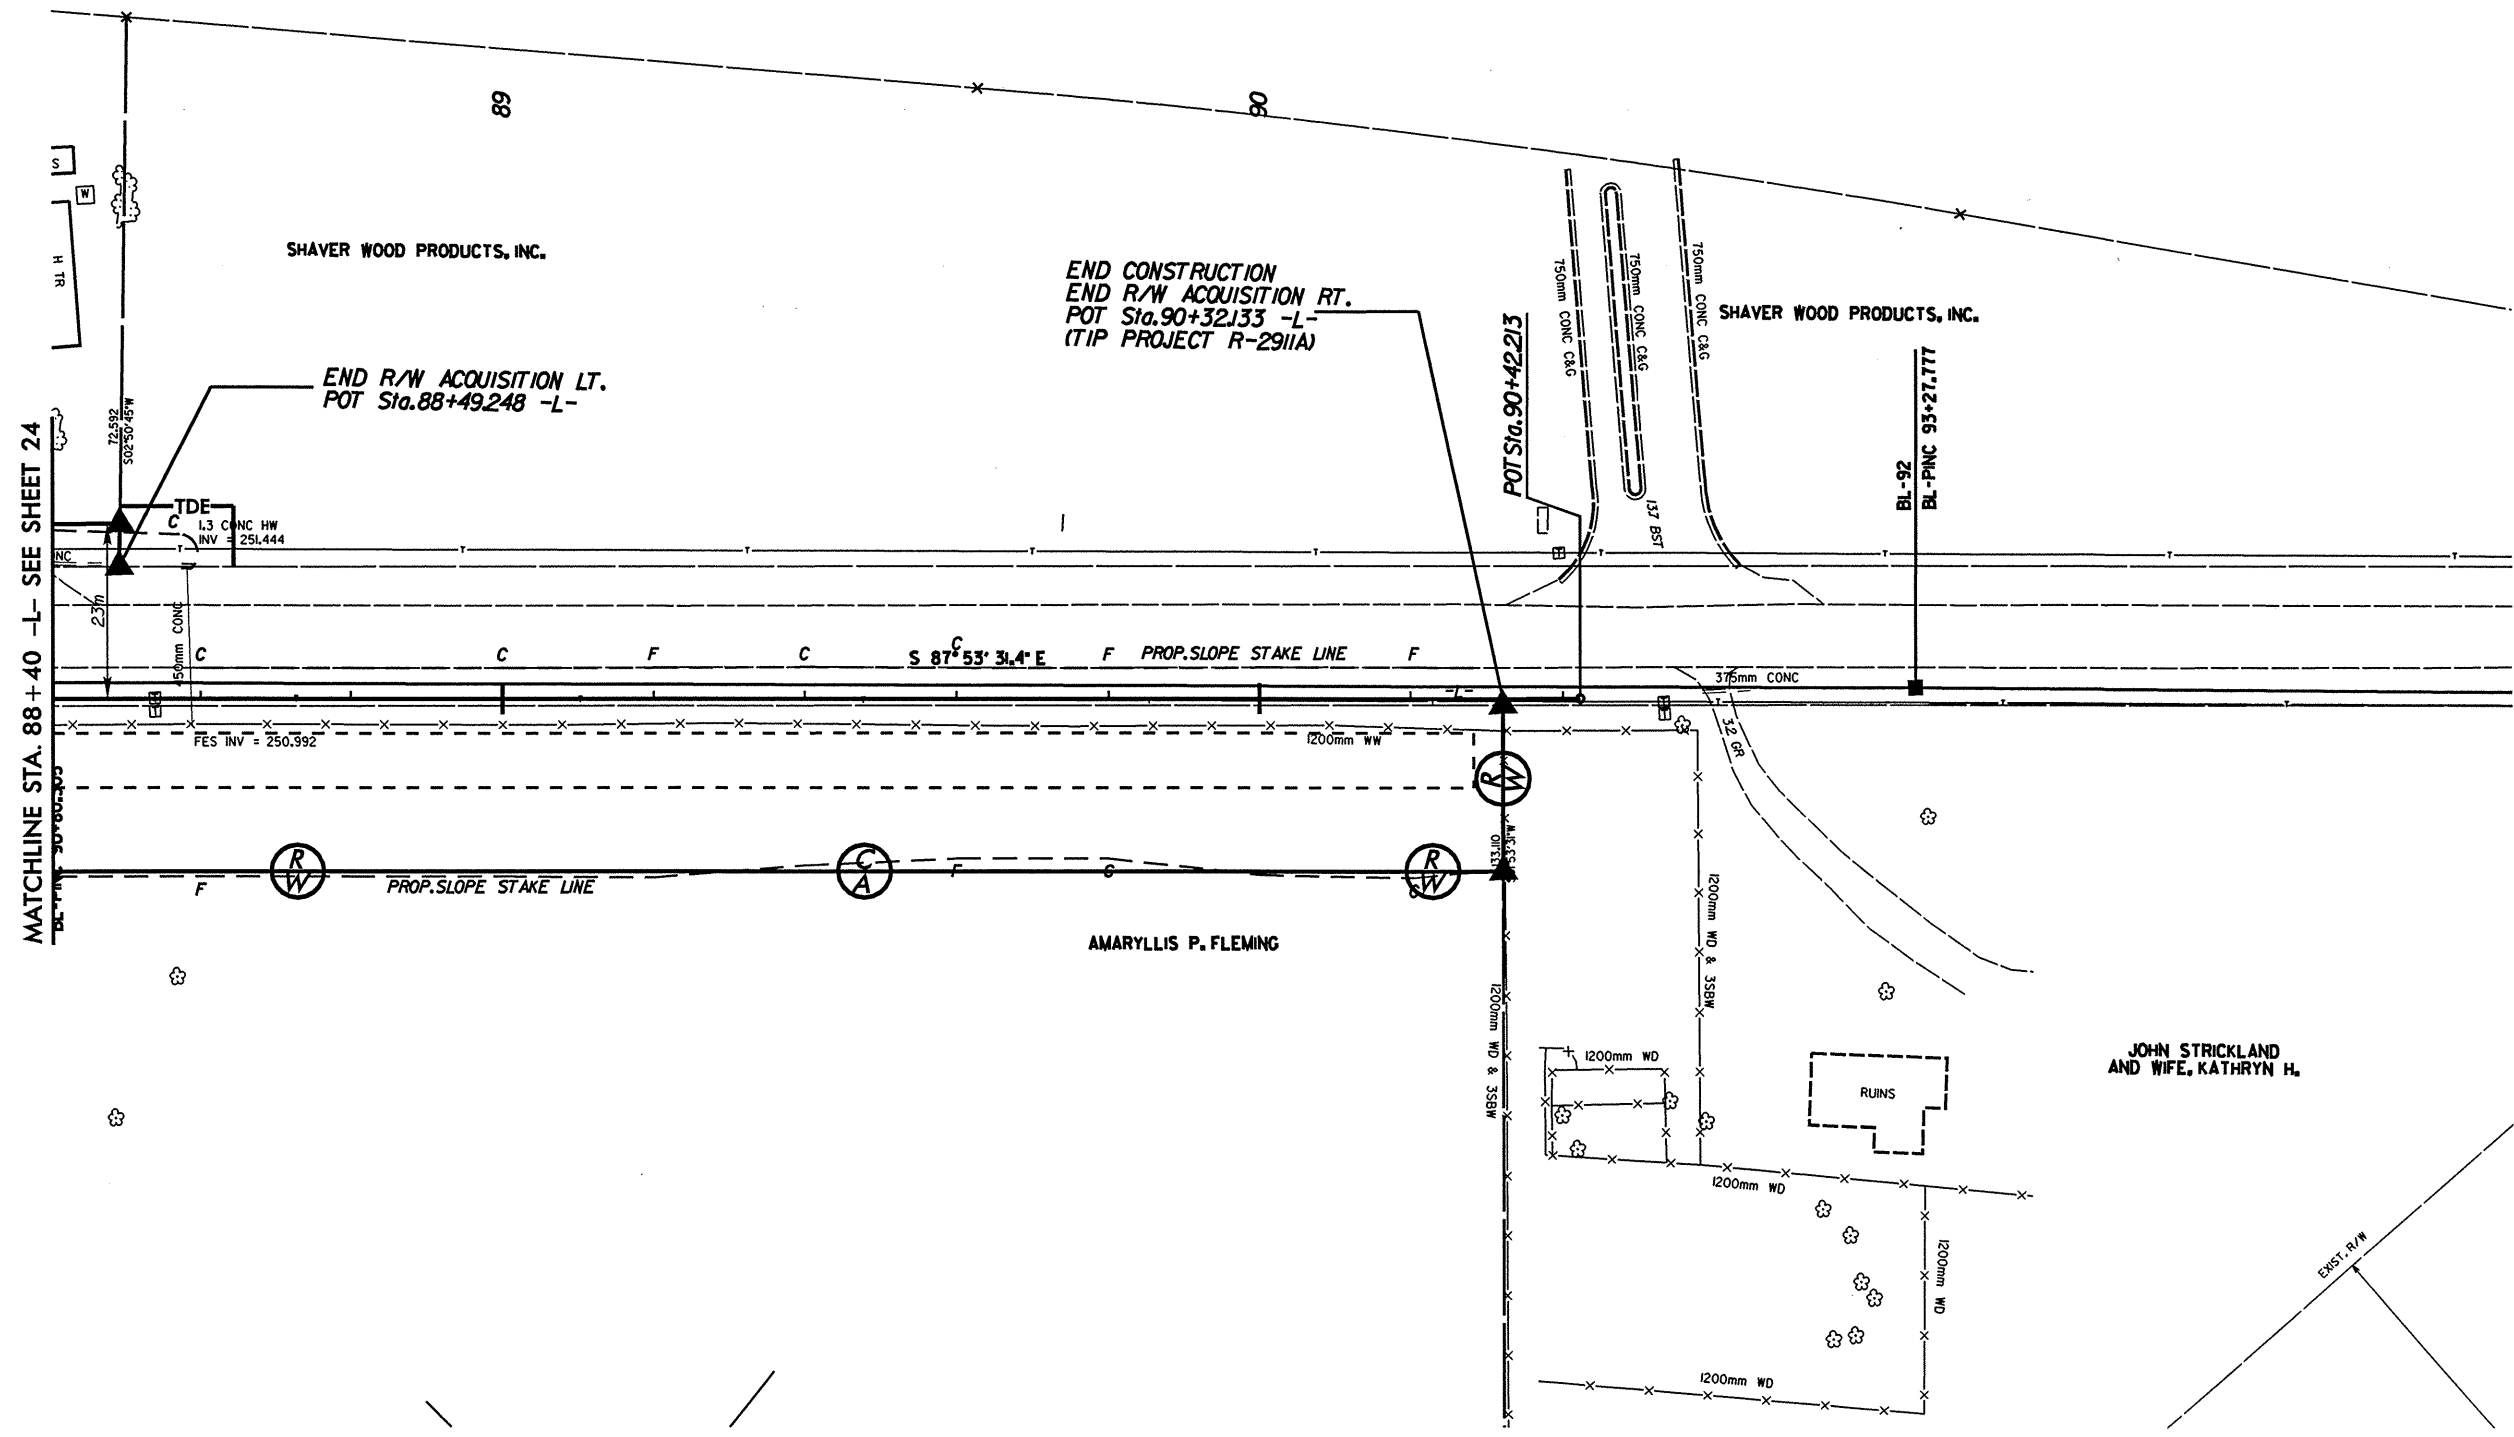

SEE SHEET 46 FOR -L- PROFILE