



REVISIONS

ARCADIS GERAGHTY & MILLER

2301 Reawoods Drive
Post Office Box 31388, Raleigh, NC 27622-1388
Tel: 919/782-5500 Fax: 919/782-5905



PROJECT REFERENCE NO. R-2911A		SHEET NO. 20	
R/W SHEET NO.			
ROADWAY DESIGN ENGINEER		HYDRAULICS ENGINEER	
PRELIMINARY PLANS DO NOT USE FOR CONSTRUCTION INCOMPLETE PLANS DO NOT USE FOR R/W ACQUISITION			
CONST. REV.			
R/W REV.			

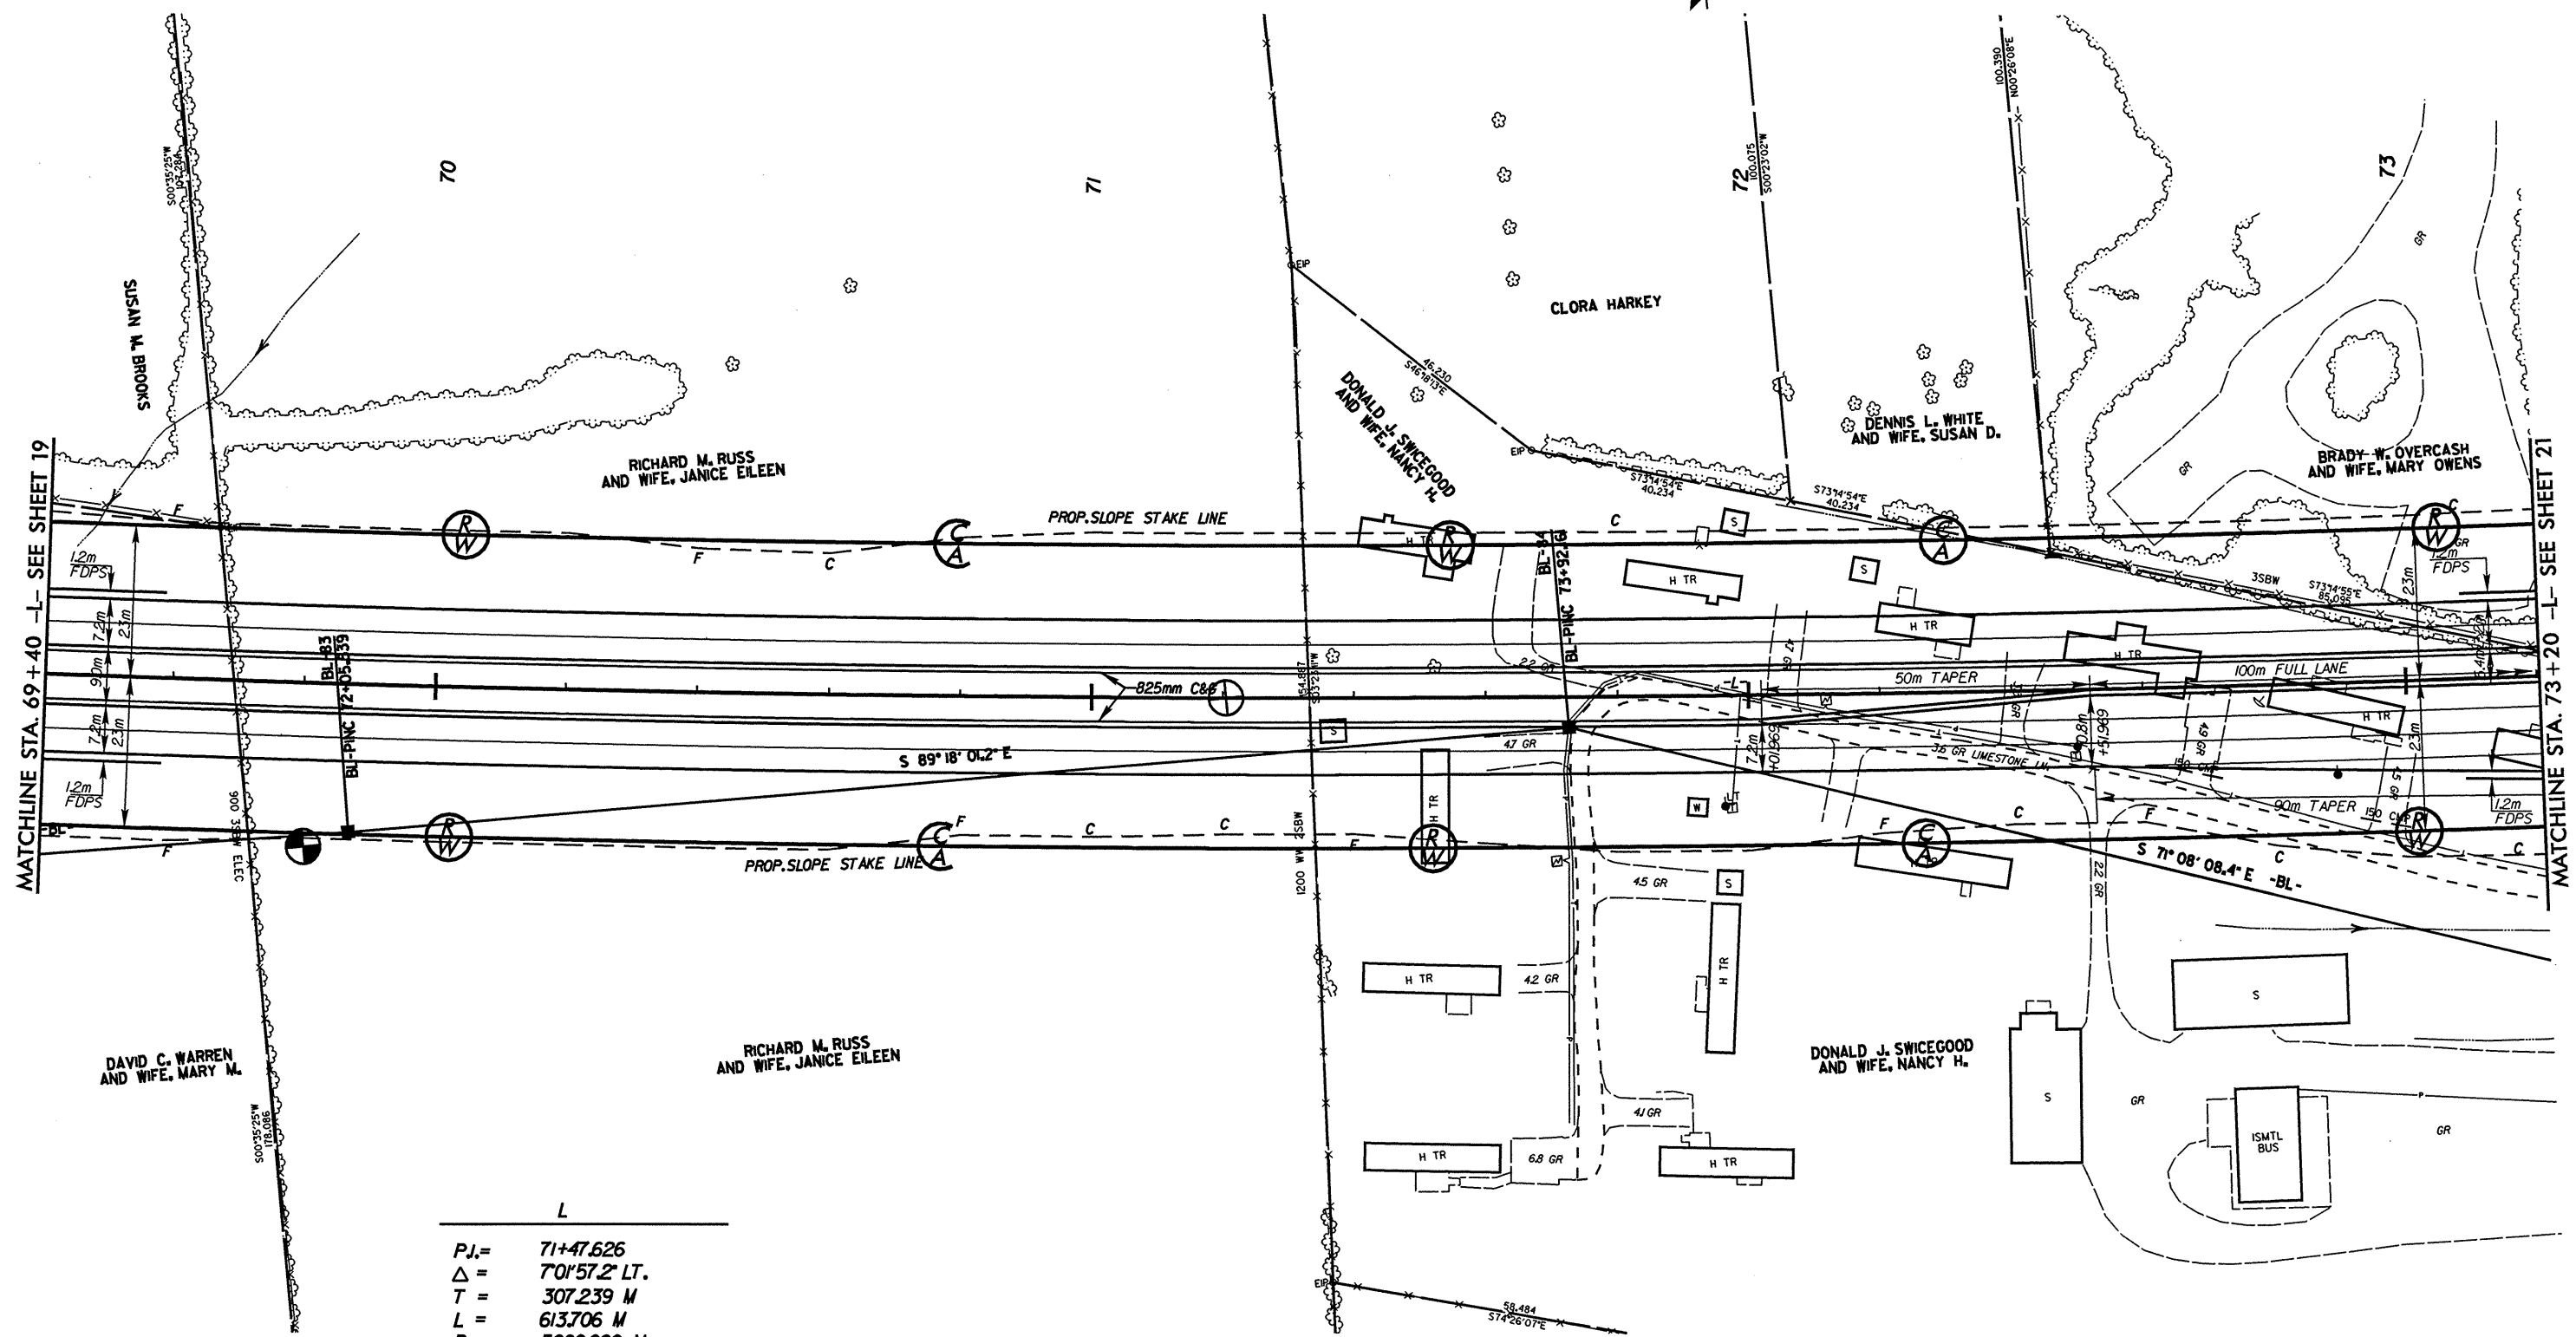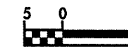

L

PJ=	71+47.626
Δ =	70° 57.2' LT.
T =	307.239 M
L =	613.706 M
R =	5000.000 M
SUPER=	NC

SEE SHEET 43 FOR -L- PROFILE