
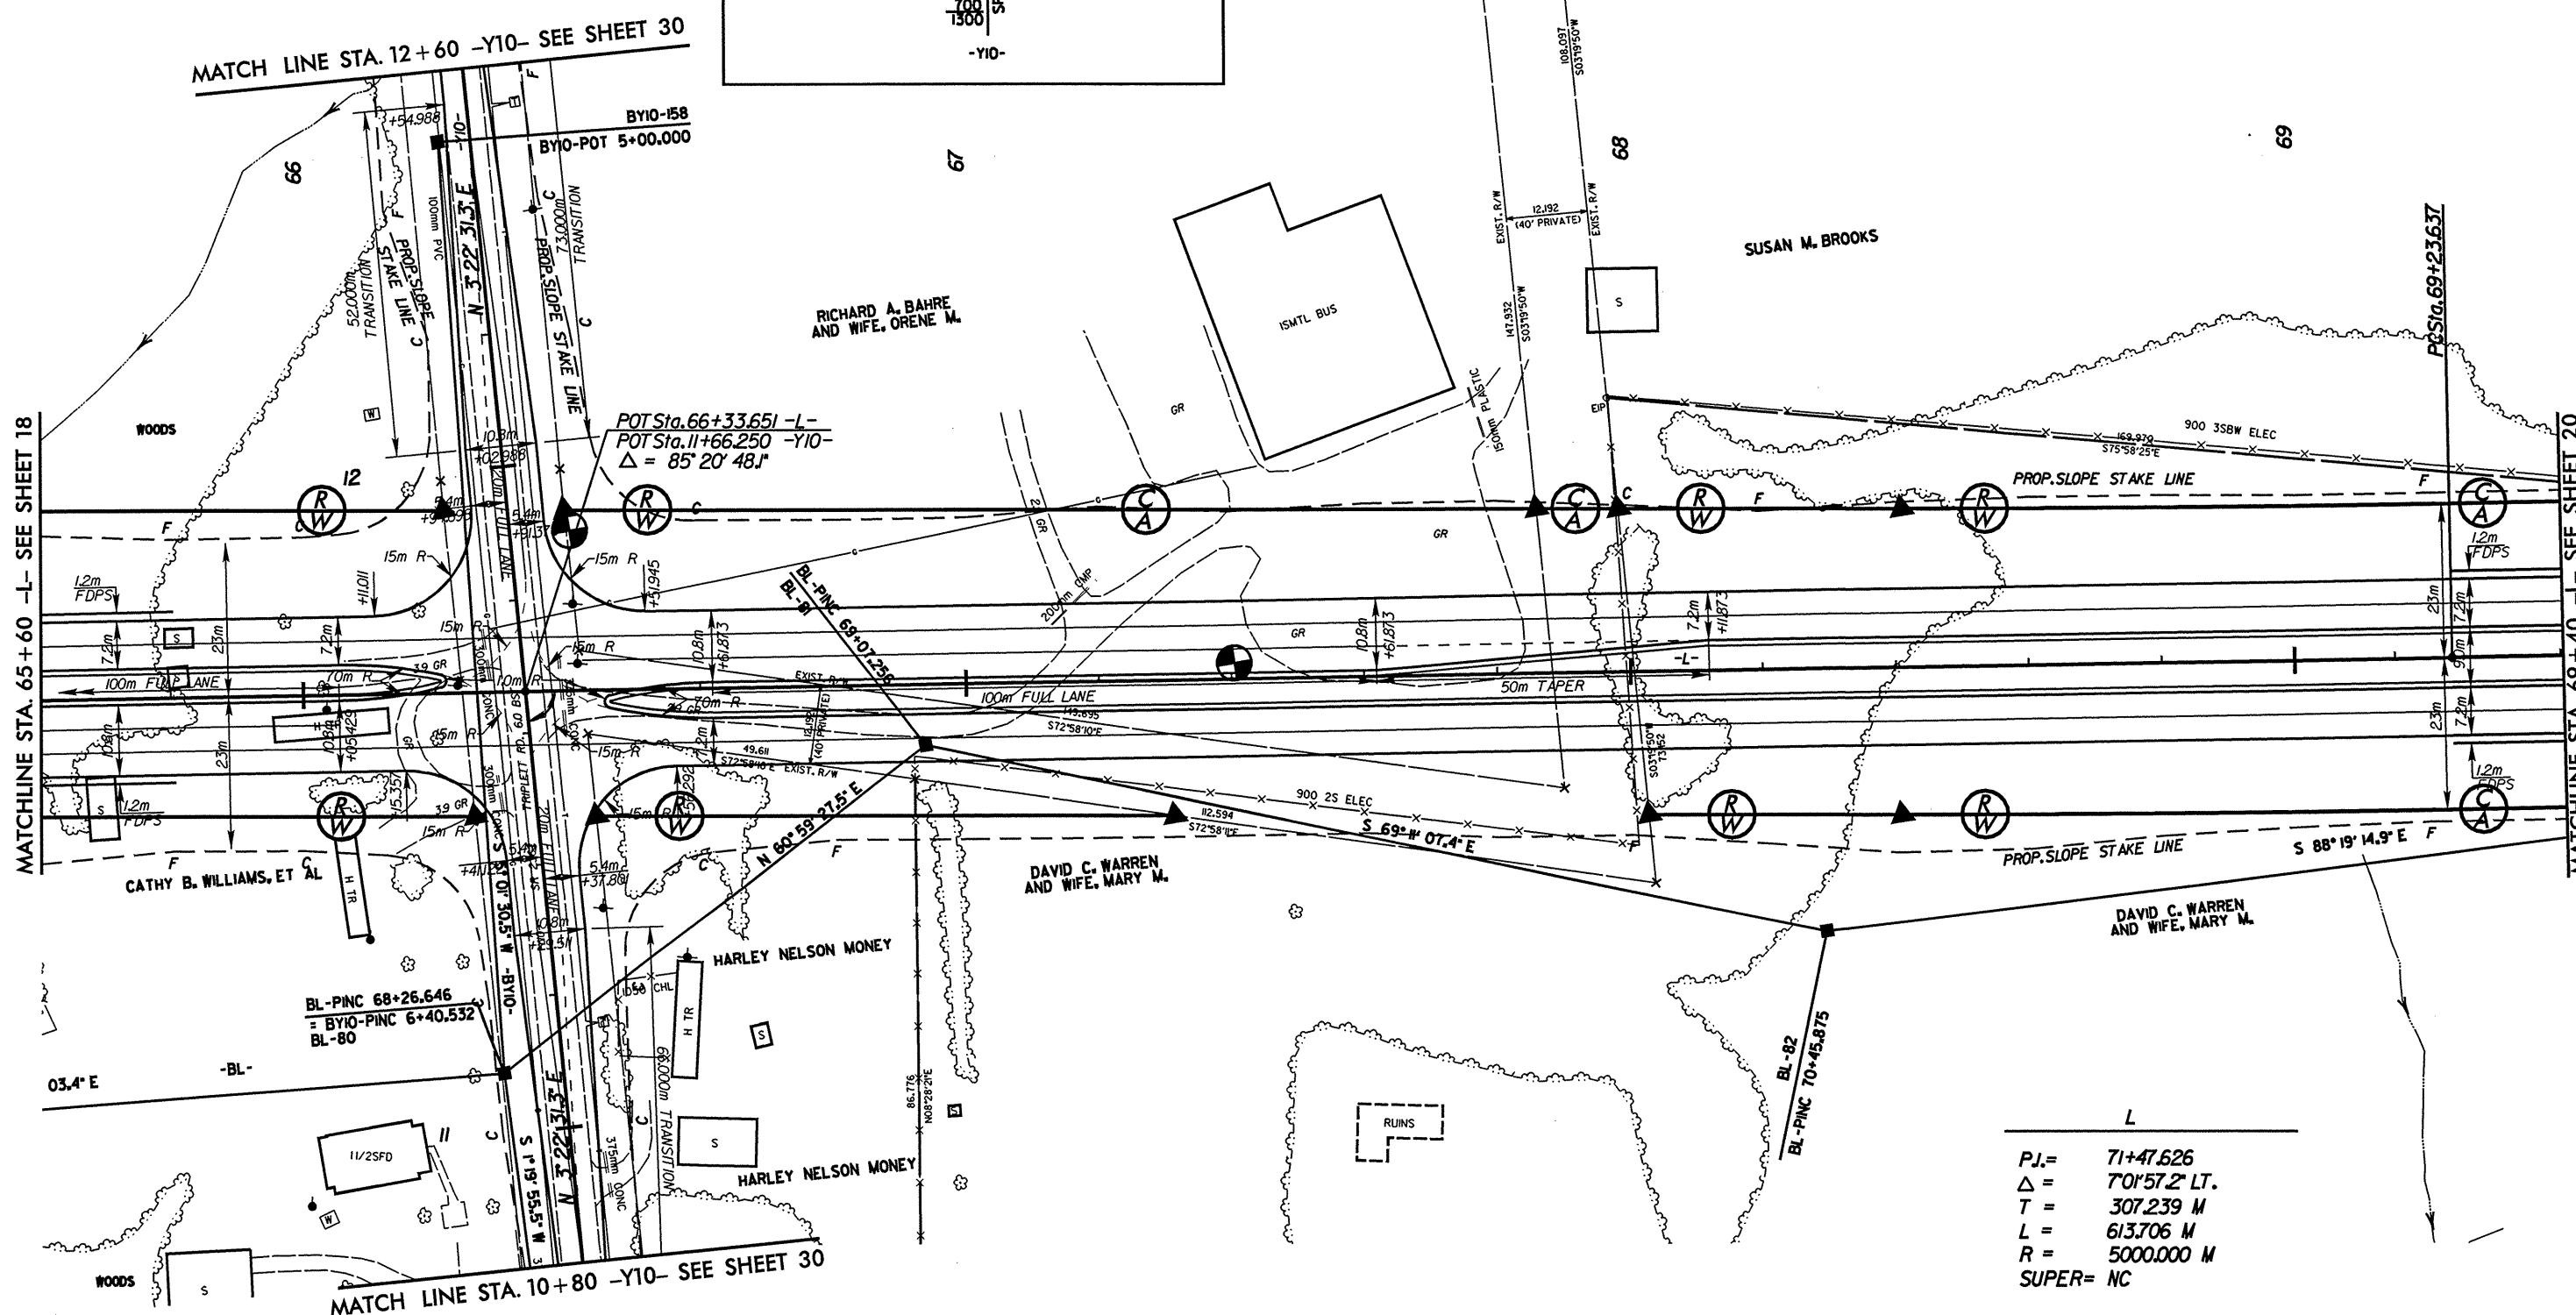


CONST. REV.

R/W REV.

**PRELIMINARY PLANS**  
DO NOT USE FOR CONSTRUCTION  
**INCOMPLETE PLANS**  
DO NOT USE FOR R/W ACQUISITION

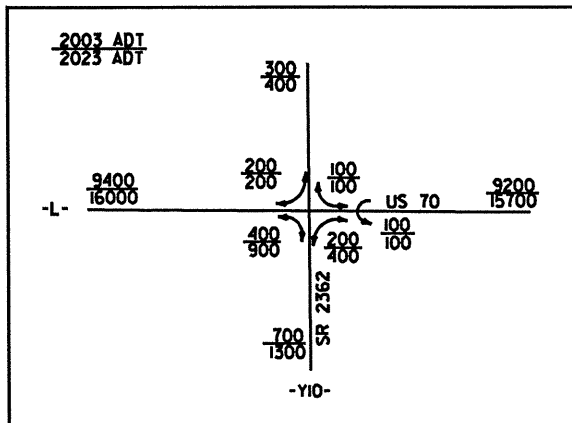

MATCHLINE STA. 65+60 -L- SEE SHEET 18

MATCH LINE STA. 12+60 -Y10- SEE SHEET 30

MATCHLINE STA. 69+40 -L- SEE SHEET 20

MATCH LINE STA. 10+80 -Y10- SEE SHEET 30

PJ.	= 71+47.626
Δ	= 7°01'57.2" LT.
T	= 307.239 M
L	= 613.706 M
R	= 5000.000 M
SUPER	= NC

SEE SHEET 43 FOR -L- PROFILE  
SEE SHEET 53 FOR -Y10- PROFILE