

REVISIONS


ARCADIS GERAGHTY & MILLER
of North Carolina, Inc.

2301 Rexwoods Drive
Post Office Box 31388, Raleigh, NC 27622-1388
Tel: 919/782-5511 Fax: 919/782-5905




PROJECT REFERENCE NO. R-2911A SHEET NO. 15

R/W SHEET NO. ROADWAY DESIGN ENGINEER HYDRAULICS ENGINEER

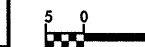

CONST. REV.
R/W REV.

PRELIMINARY PLANS
DO NOT USE FOR CONSTRUCTION
INCOMPLETE PLANS
DO NOT USE FOR R/W ACQUISITION

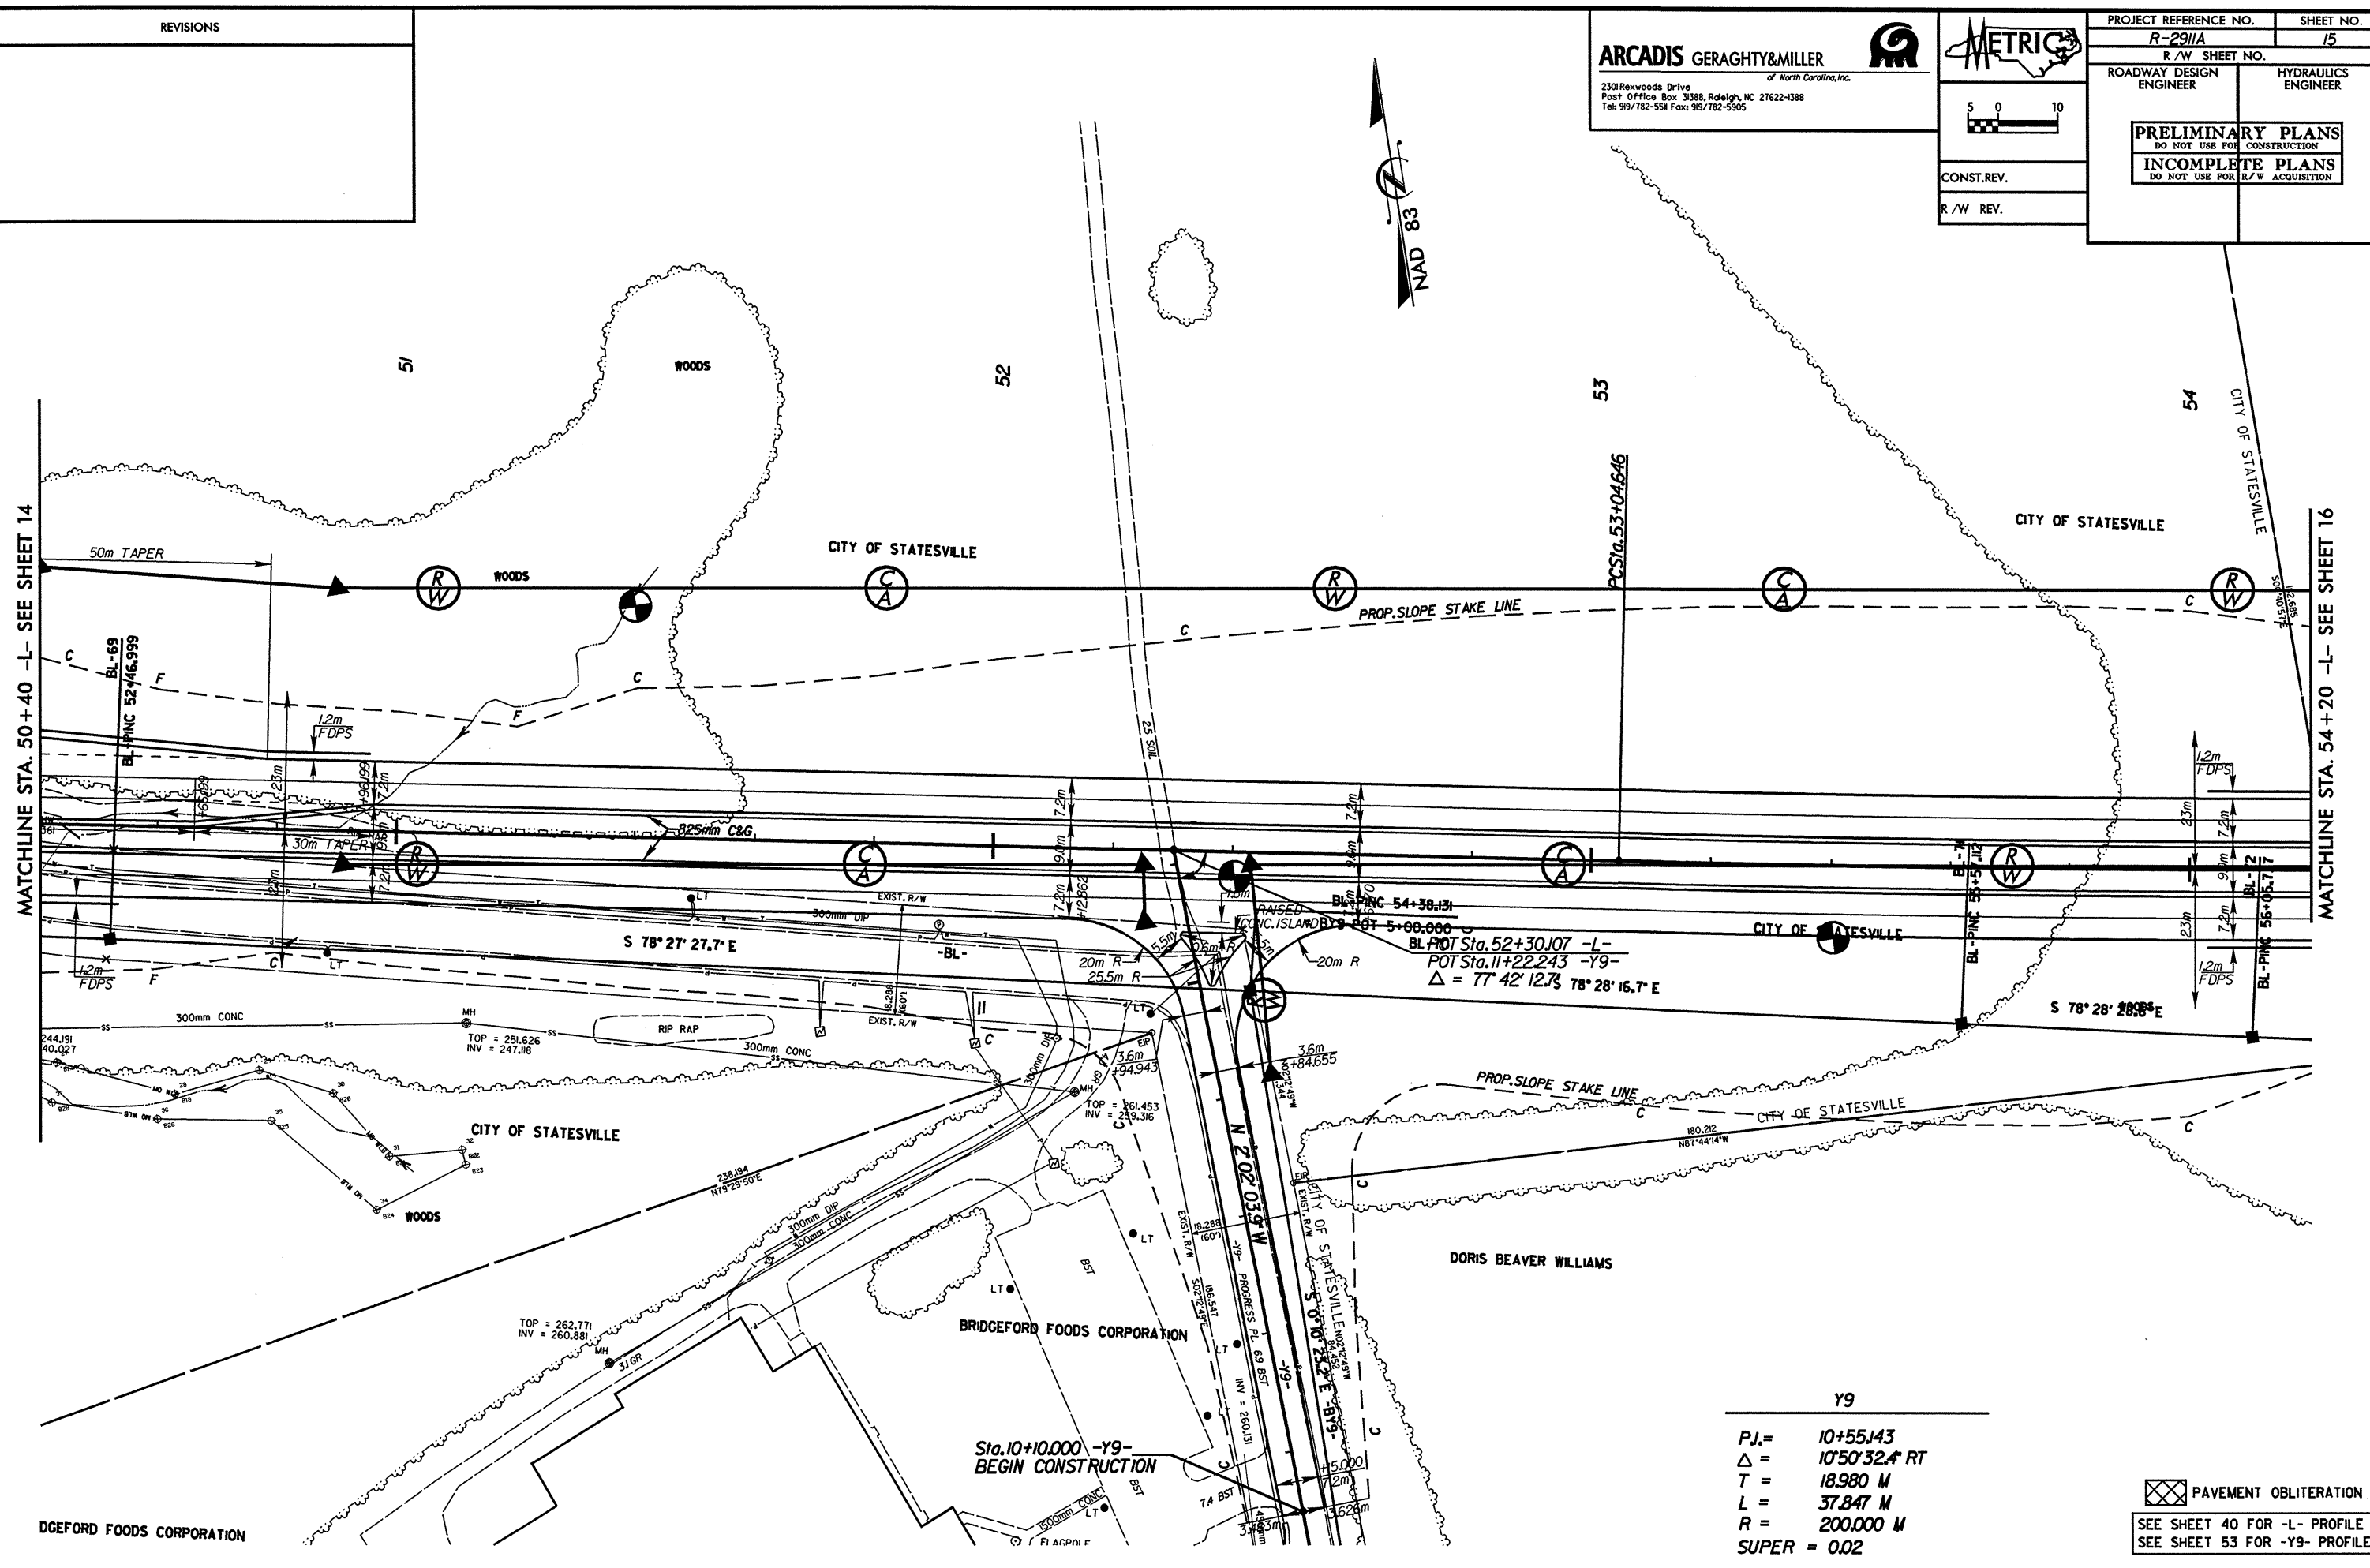

MATCHLINE STA. 50+40 -L- SEE SHEET 14

MATCHLINE STA. 54+20 -L- SEE SHEET 16

DGEFORD FOODS CORPORATION

Y9

PJ. = 10+55.43
 Δ = 10°50'32.4" RT
 T = 18.980 M
 L = 37.847 M
 R = 200.000 M
 SUPER = 0.02

PAVEMENT OBLITERATION
 SEE SHEET 40 FOR -L- PROFILE
 SEE SHEET 53 FOR -Y9- PROFILE

Sta. 10+10.000 -Y9-
 BEGIN CONSTRUCTION