



REVISIONS

ARCADIS GERAGHTY & MILLER

2301 Rexwoods Drive  
Post Office Box 3388, Raleigh, NC 27622-1388  
Tel: 919/782-5554 Fax: 919/782-5905




PROJECT REFERENCE NO. R-2911A	SHEET NO. 14
R/W SHEET NO.	
ROADWAY DESIGN ENGINEER	HYDRAULICS ENGINEER
<b>PRELIMINARY PLANS</b> DO NOT USE FOR CONSTRUCTION <b>INCOMPLETE PLANS</b> DO NOT USE FOR R/W ACQUISITION	
CONST. REV.	
R/W REV.	

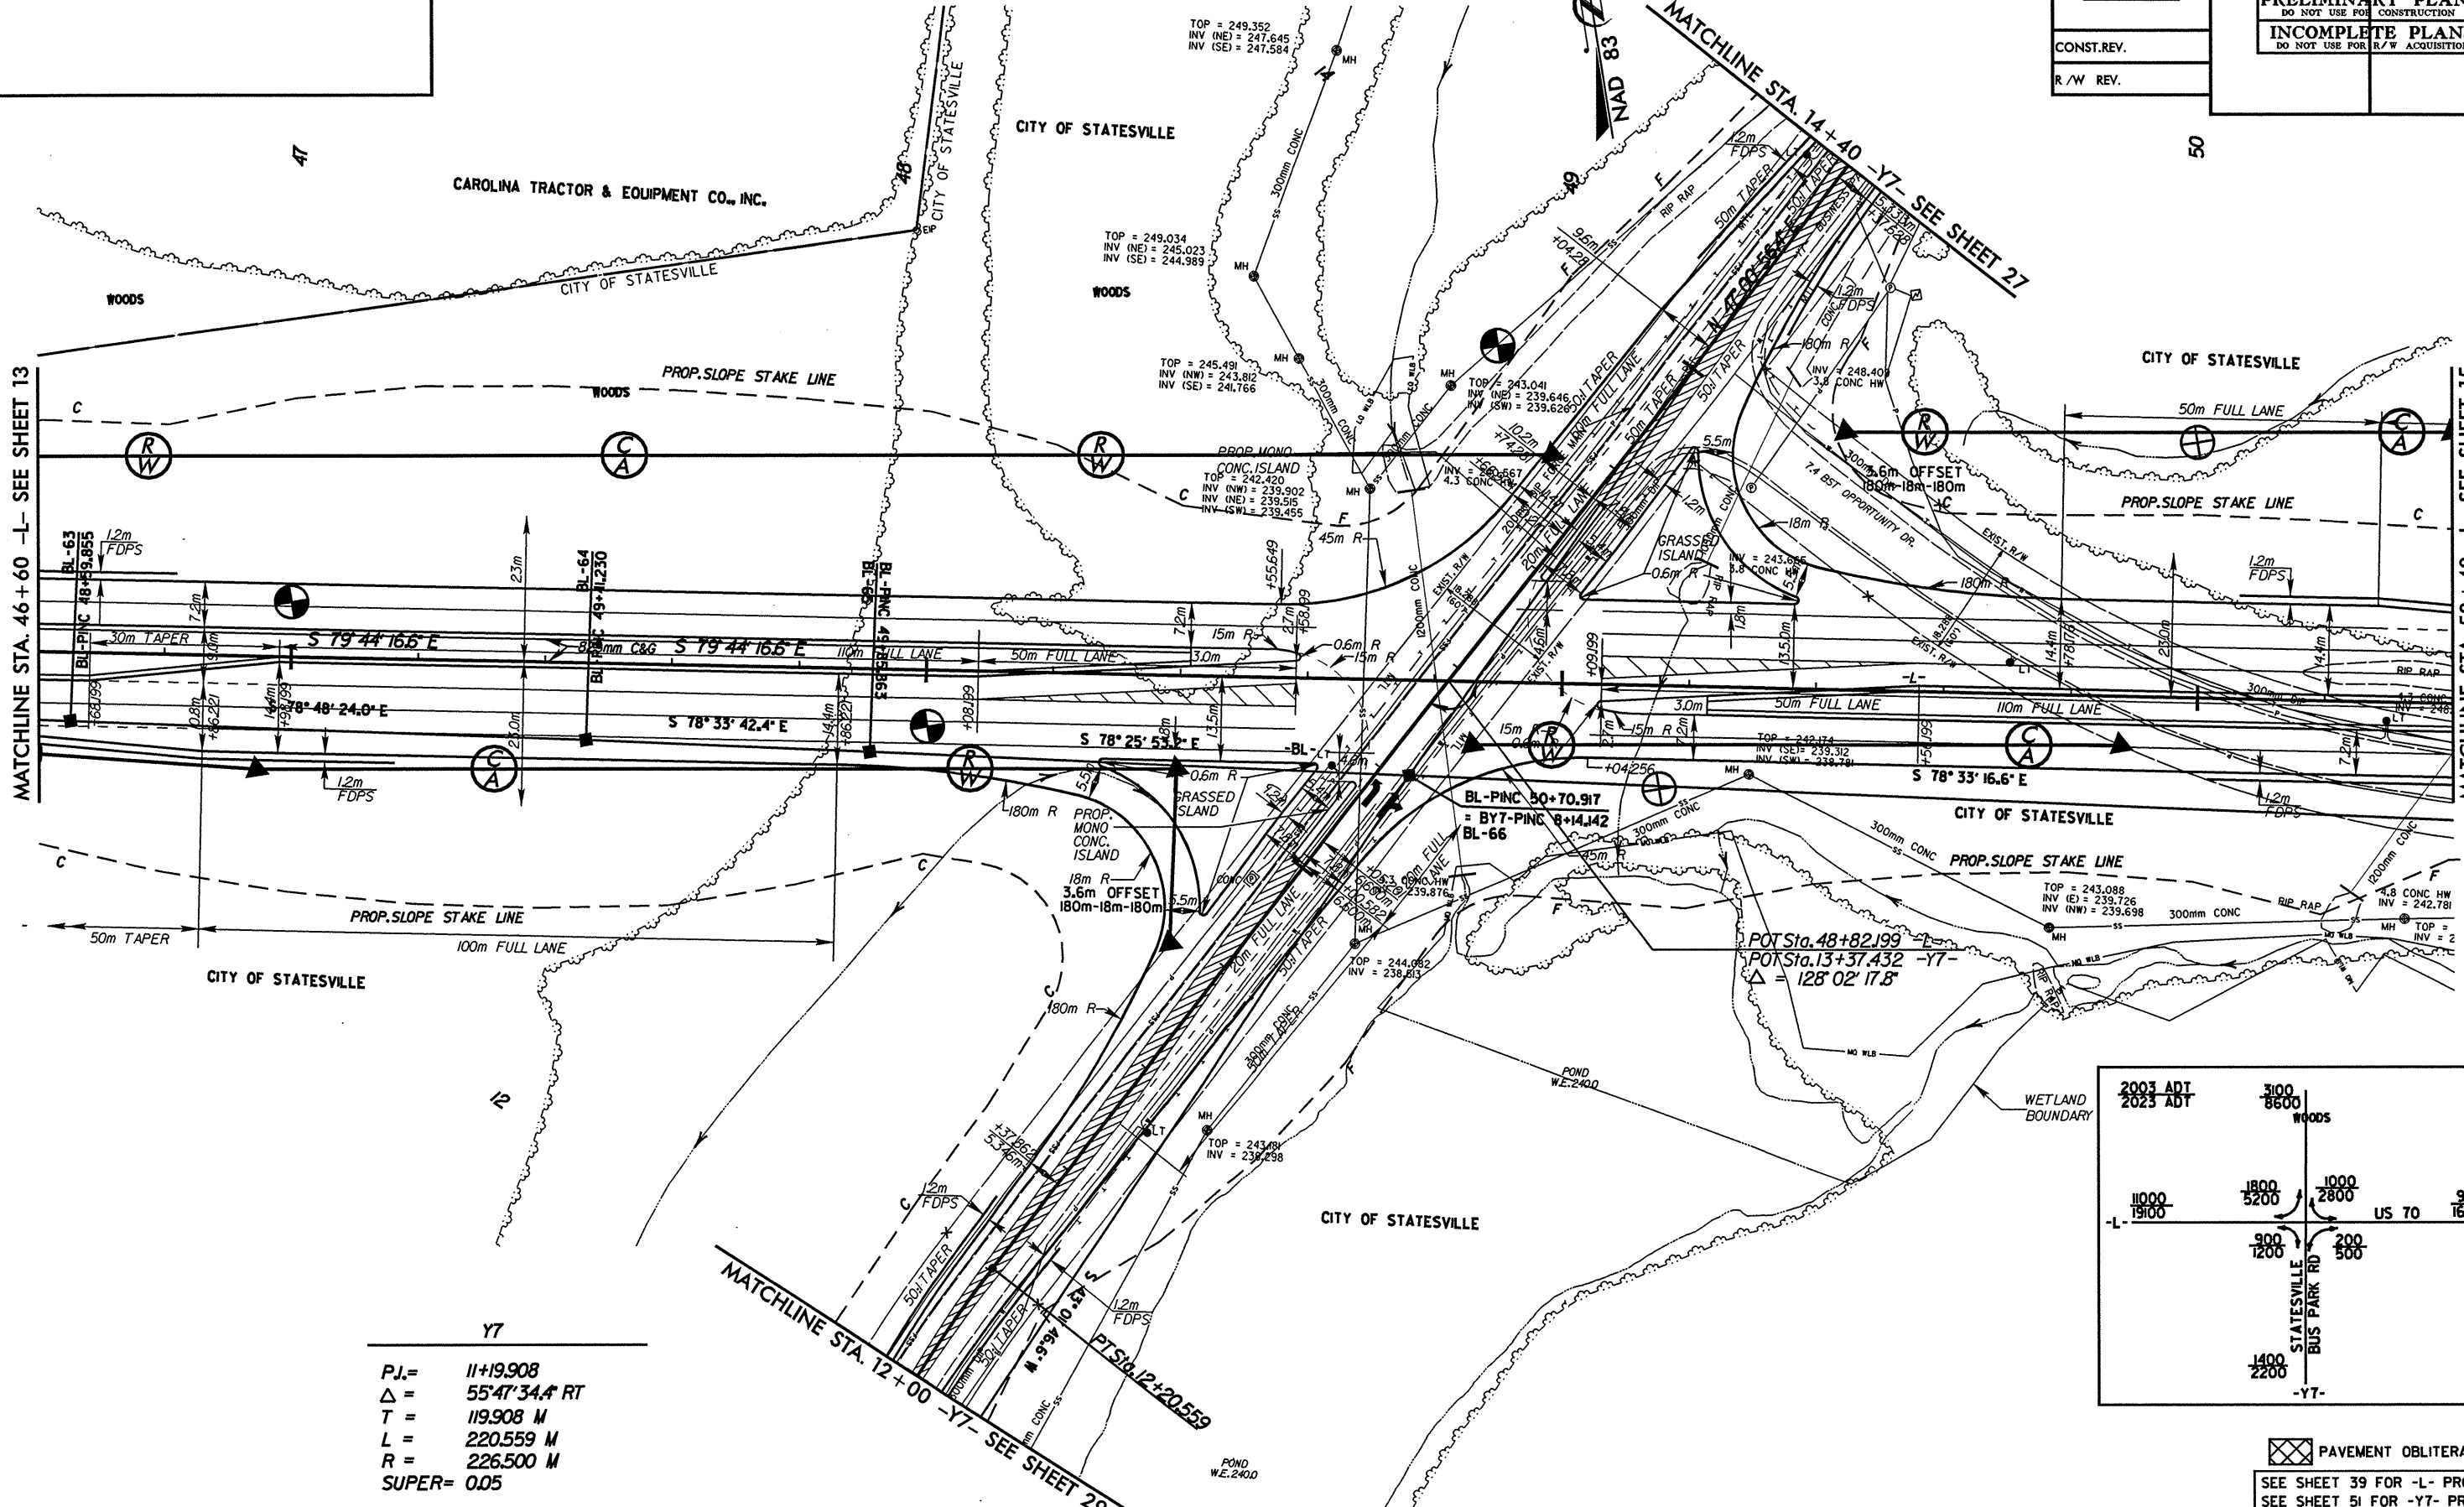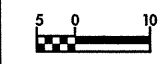

Y7

PJ. = 11+19.908  
 Δ = 55° 47' 34.4\" RT  
 T = 119.908 M  
 L = 220.559 M  
 R = 226.500 M  
 SUPER = 0.05

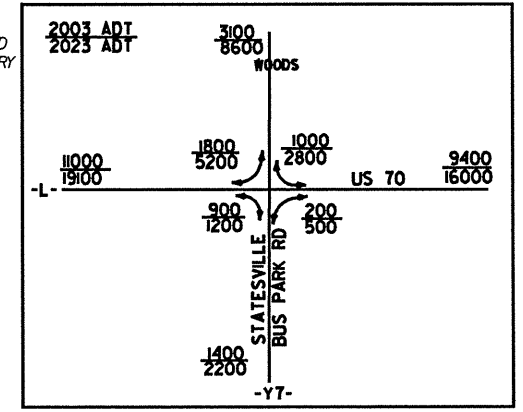

PAVEMENT OBLITERATION

SEE SHEET 39 FOR -L- PROFILE  
 SEE SHEET 51 FOR -Y7- PROFILE