



REVISIONS

ARCADIS GERAGHTY & MILLER

2301 Rexwoods Drive
Post Office Box 31388, Raleigh, NC 27622-1388
Tel: 919/782-5544 Fax: 919/782-5905




| | |
|--|---------------------|
| PROJECT REFERENCE NO. R-2911A | SHEET NO. 12 |
| R/W SHEET NO. | |
| ROADWAY DESIGN ENGINEER | HYDRAULICS ENGINEER |
| PRELIMINARY PLANS DO NOT USE FOR CONSTRUCTION INCOMPLETE PLANS DO NOT USE FOR R/W ACQUISITION | |
| CONST. REV. | |
| R/W REV. | |

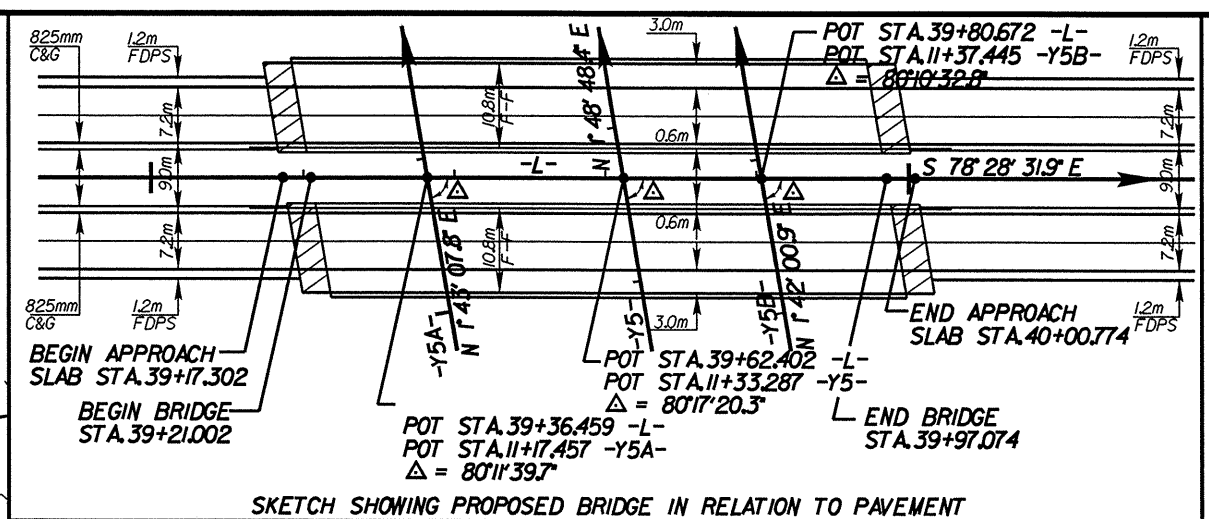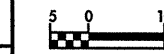

L

PJ = 42+53.903
 Δ = 2'32'49.6" LT.
 T = 1111.56 M
 L = 222.276 M
 R = 5000.000 M
 SUPER = NC

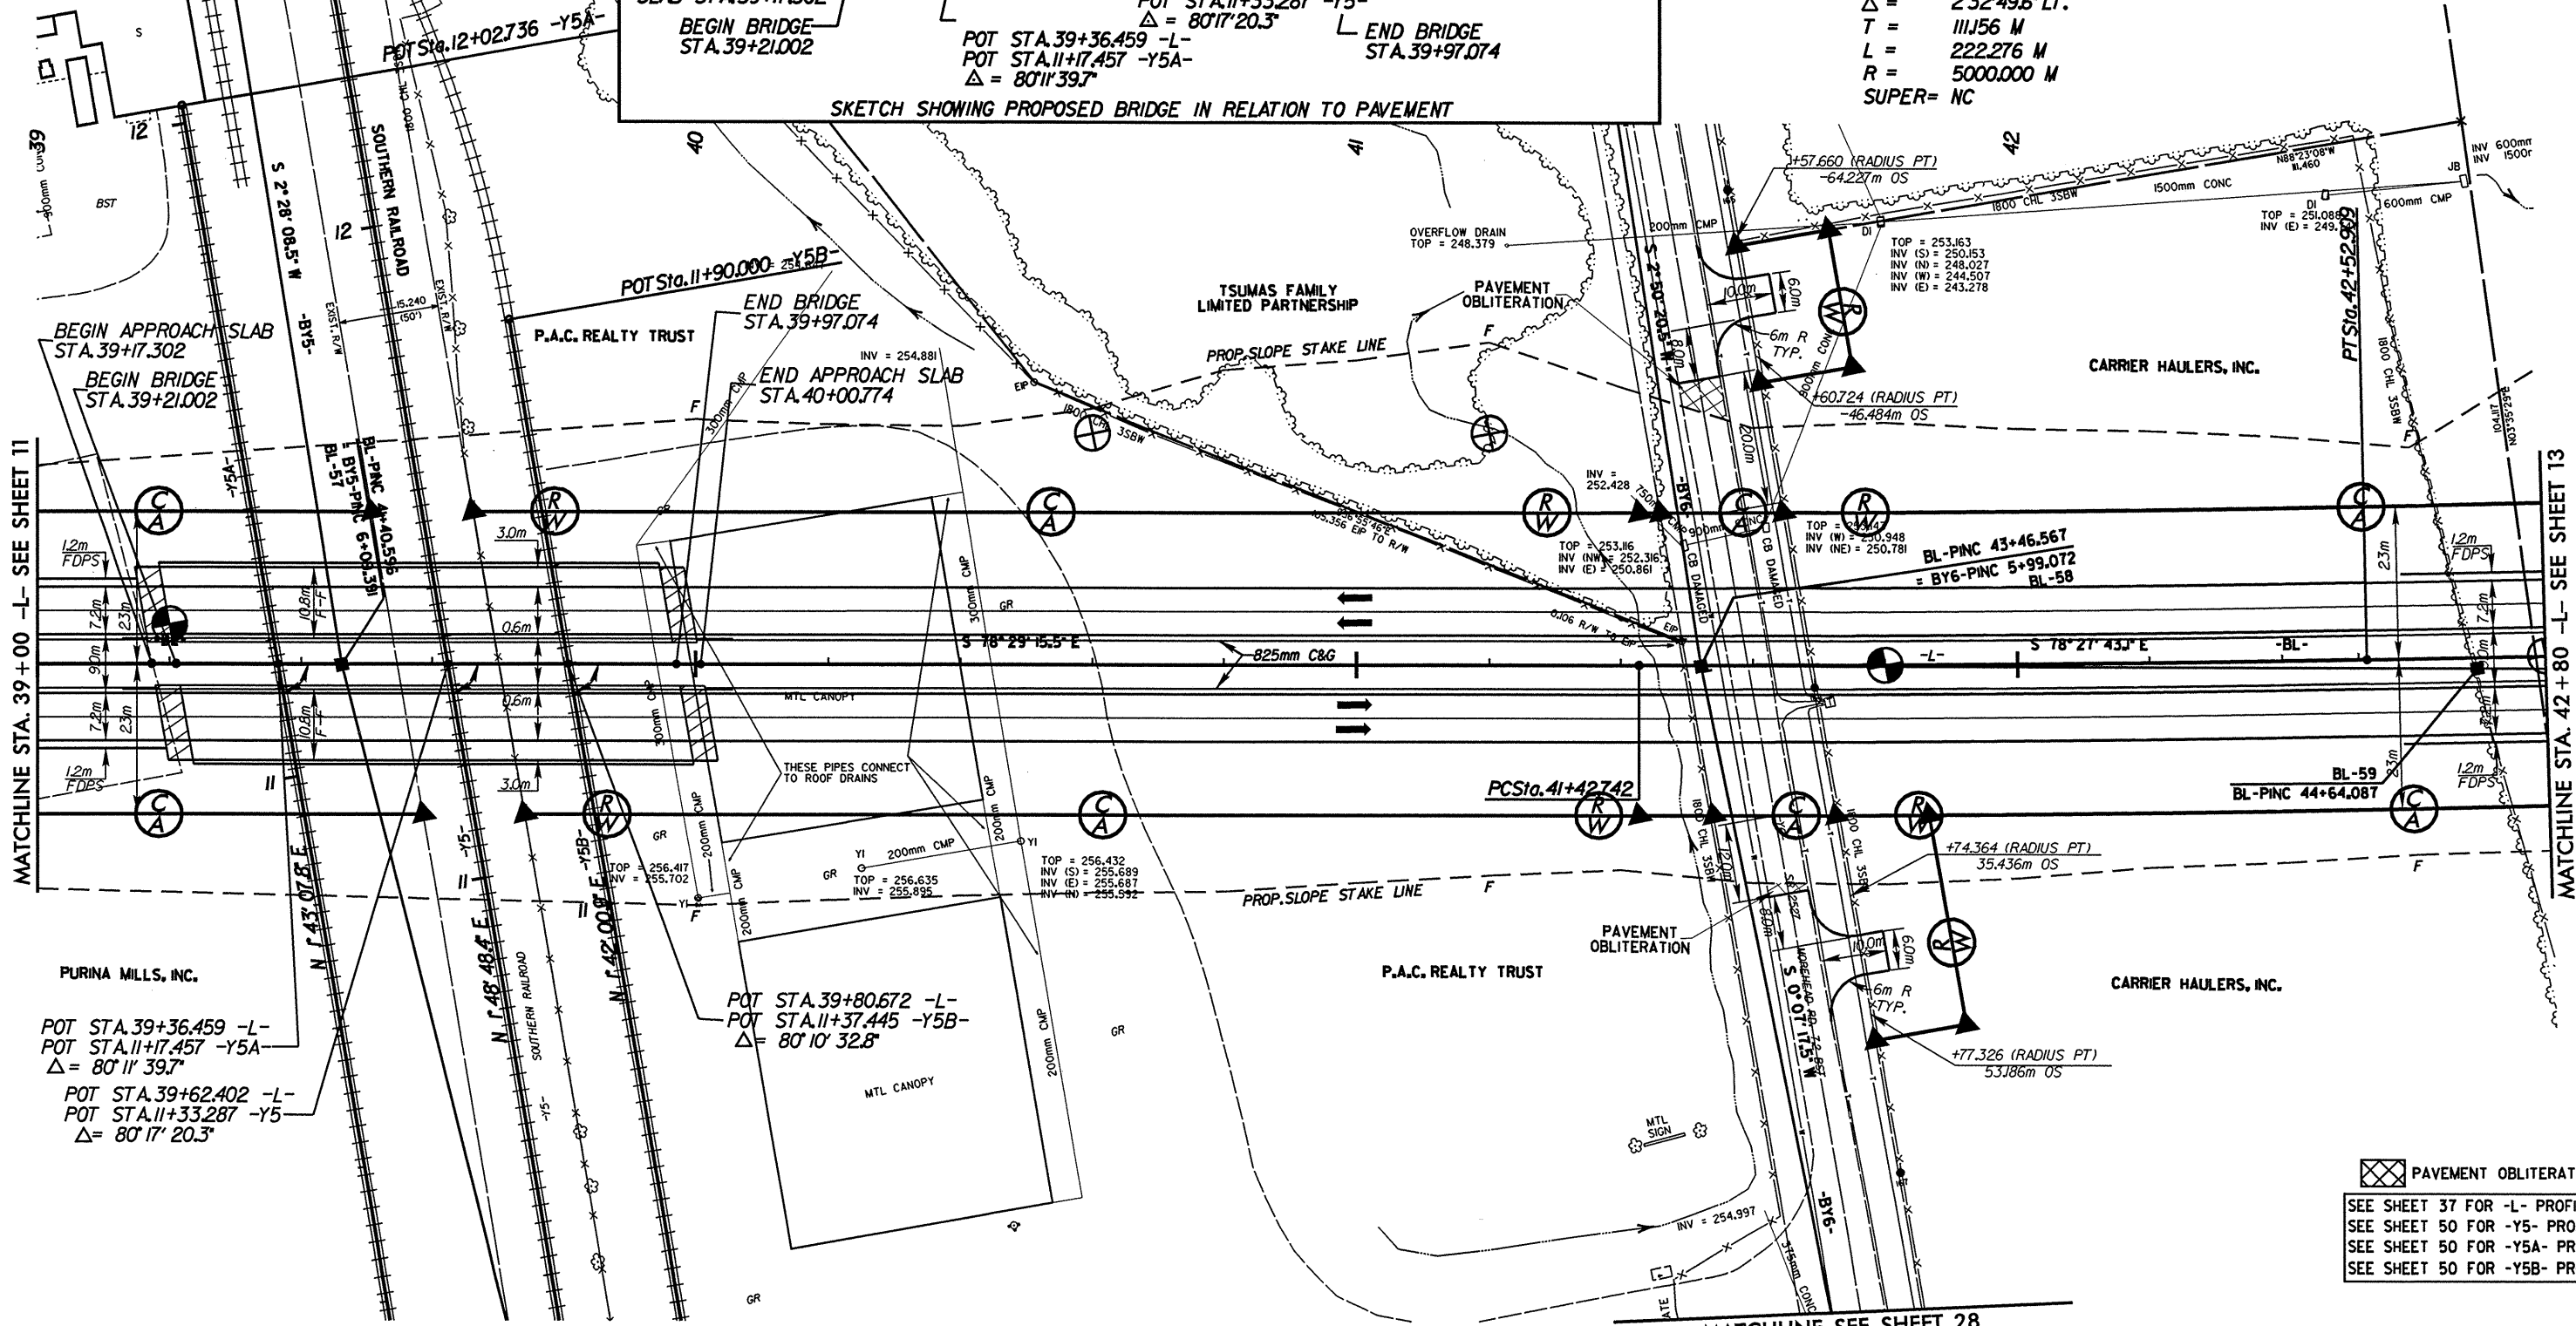

SEE SHEET 37 FOR -L- PROFILE
 SEE SHEET 50 FOR -Y5- PROFILE
 SEE SHEET 50 FOR -Y5A- PROFILE
 SEE SHEET 50 FOR -Y5B- PROFILE