


REVISIONS

ARCADIS GERAGHTY & MILLER

2301 Rexwoods Drive  
Post Office Box 31388, Raleigh, NC 27622-1388  
Tel: 919/782-5581 Fax: 919/782-5905

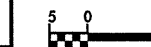

CONST. REV.

R/W REV.

PROJECT REFERENCE NO. SHEET NO.

R-2911A 10

R/W SHEET NO.


ROADWAY DESIGN ENGINEER HYDRAULICS ENGINEER

PRELIMINARY PLANS  
DO NOT USE FOR CONSTRUCTION

INCOMPLETE PLANS  
DO NOT USE FOR R/W ACQUISITION

L

PJ. = 32+94.211  
 $\Delta = 10^{\circ}50'39.1''$  RT.  
 $L_s = 96.000$  M  
 $\theta_s = 1^{\circ}22'30.4''$  RT.  
 $T_s = 237.851$  M  
 $L_c = 282.534$   
 $R = 2000.000$  M  
 $U = 64.002$  M  
 $V = 32.002$  M  
 $P = 0.92$  M  
 $Q = 47.999$  M  
 $SUPER = 0.026$

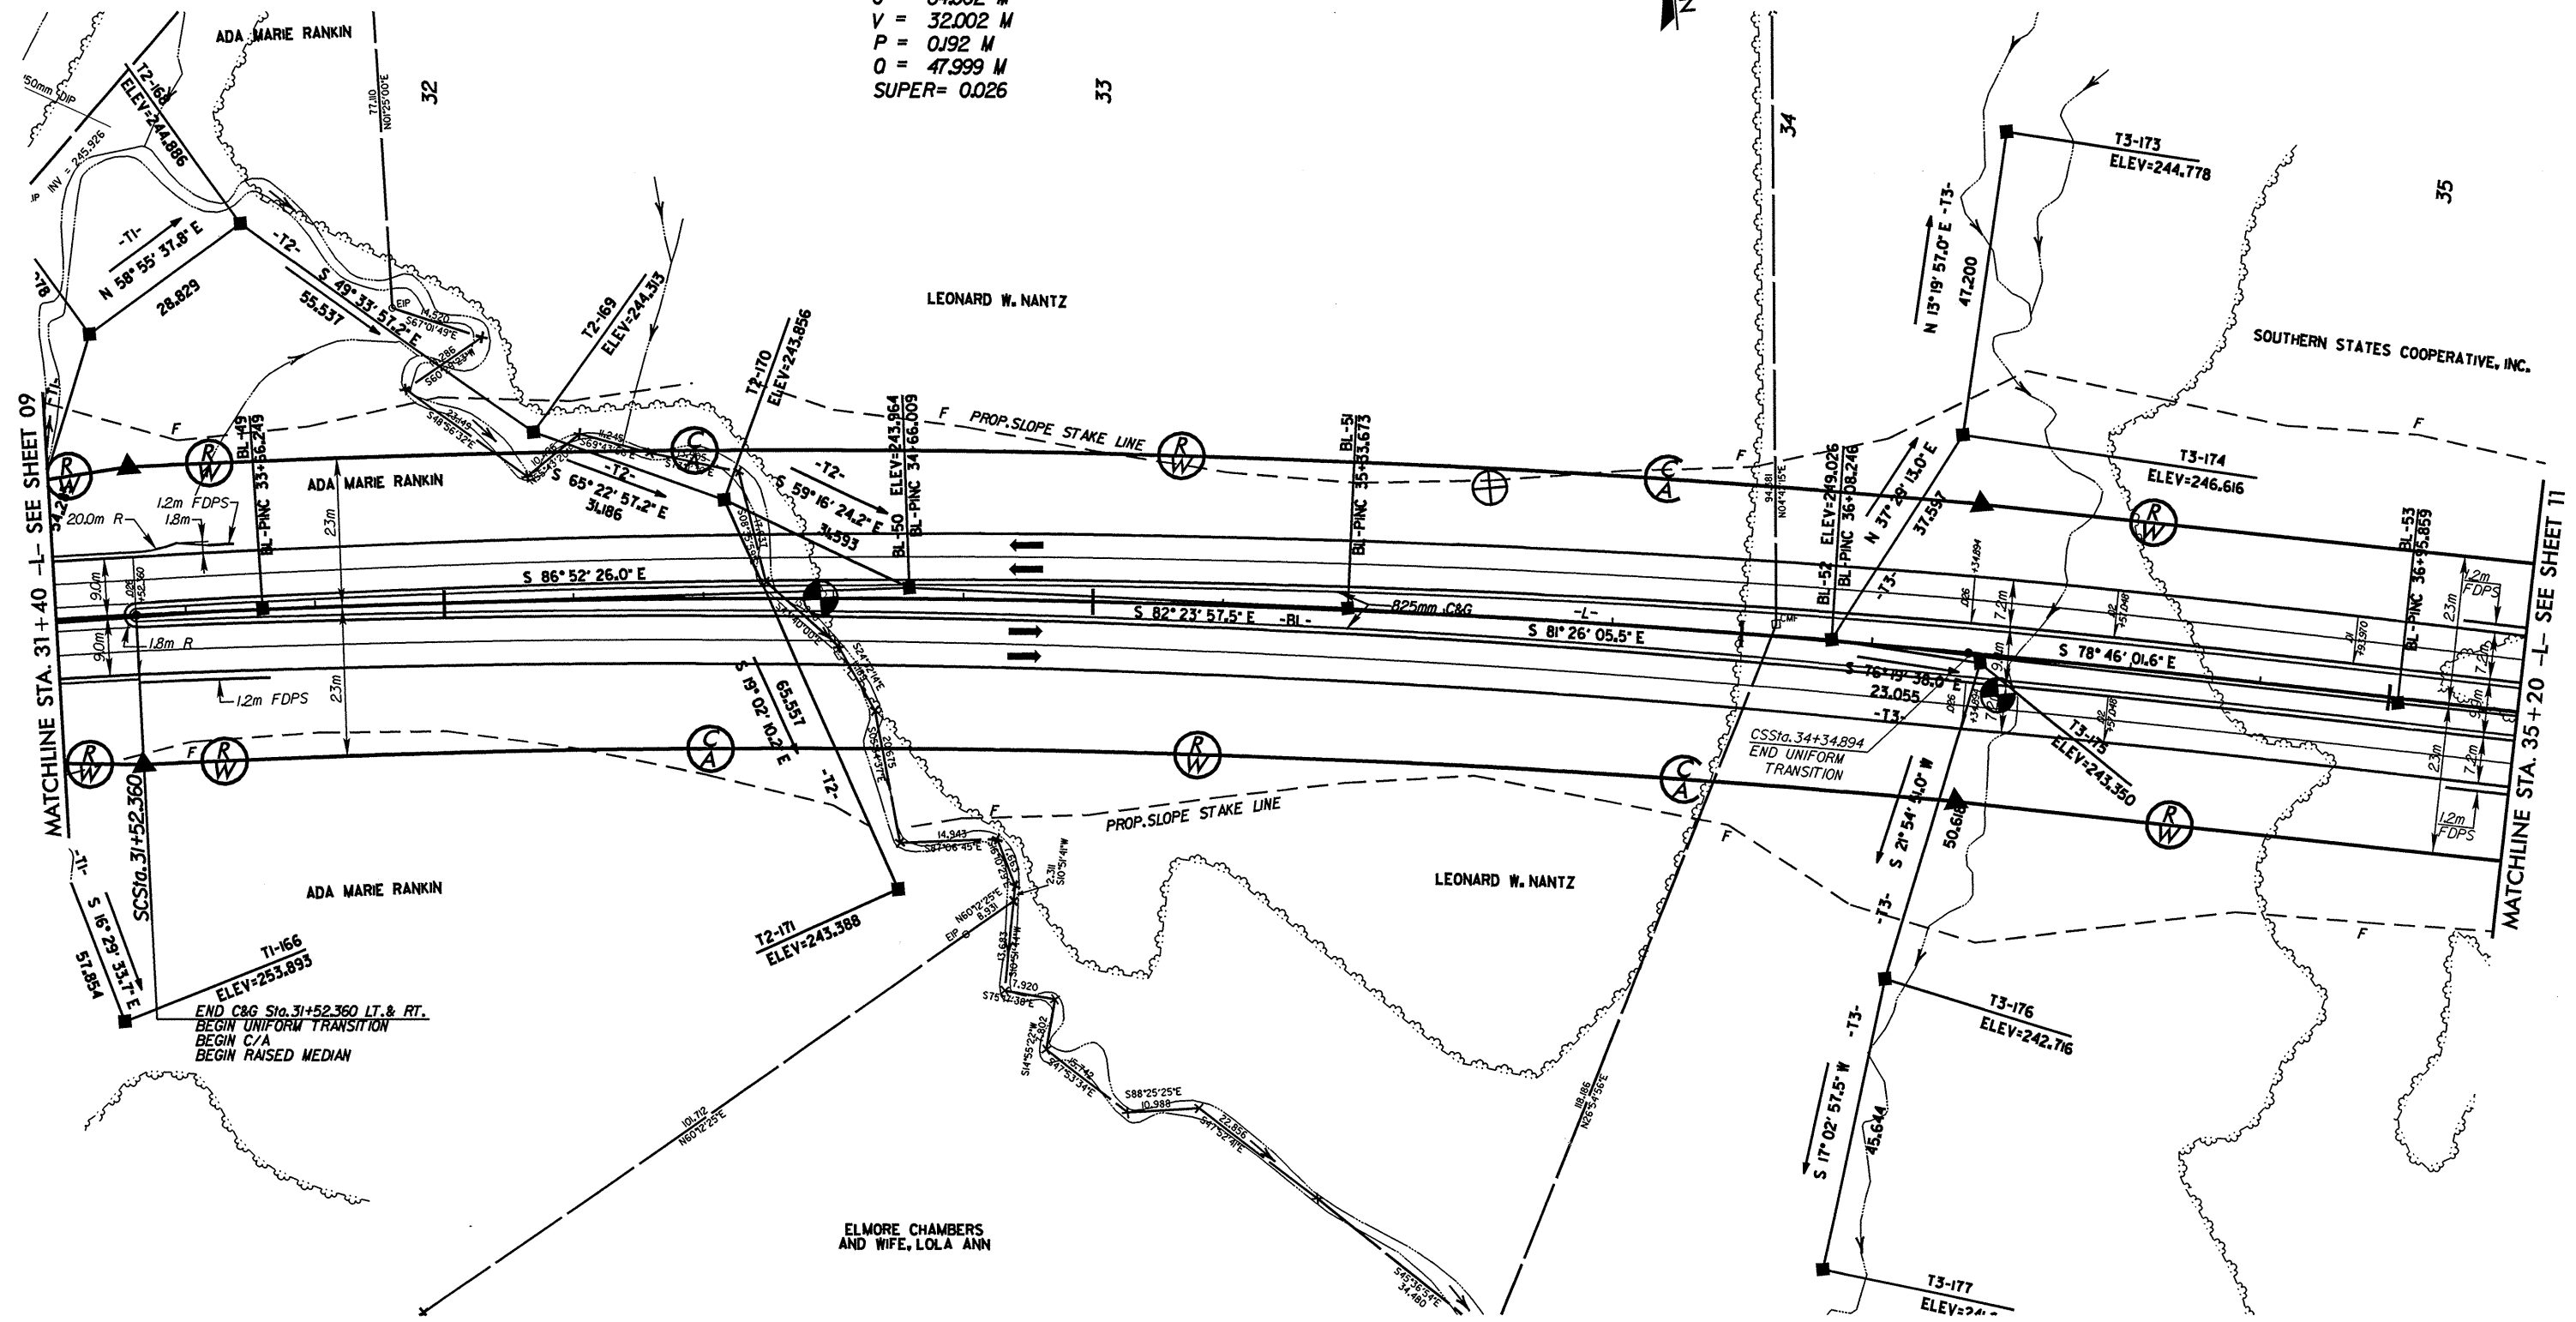

SEE SHEET 35 FOR -L- PROFILE