

REVISIONS

ARCADIS GERAGHTY & MILLER


2301 Rexwoods Drive
Post Office Box 31388, Raleigh, NC 27622-1388
Tel: 919/782-5511 Fax: 919/782-5905



PROJECT REFERENCE NO. R-2911A SHEET NO. 07


R/W SHEET NO. ROADWAY DESIGN ENGINEER HYDRAULICS ENGINEER

PRELIMINARY PLANS
DO NOT USE FOR CONSTRUCTION
INCOMPLETE PLANS
DO NOT USE FOR R/W ACQUISITION

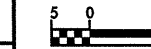

CONST. REV.

R/W REV.

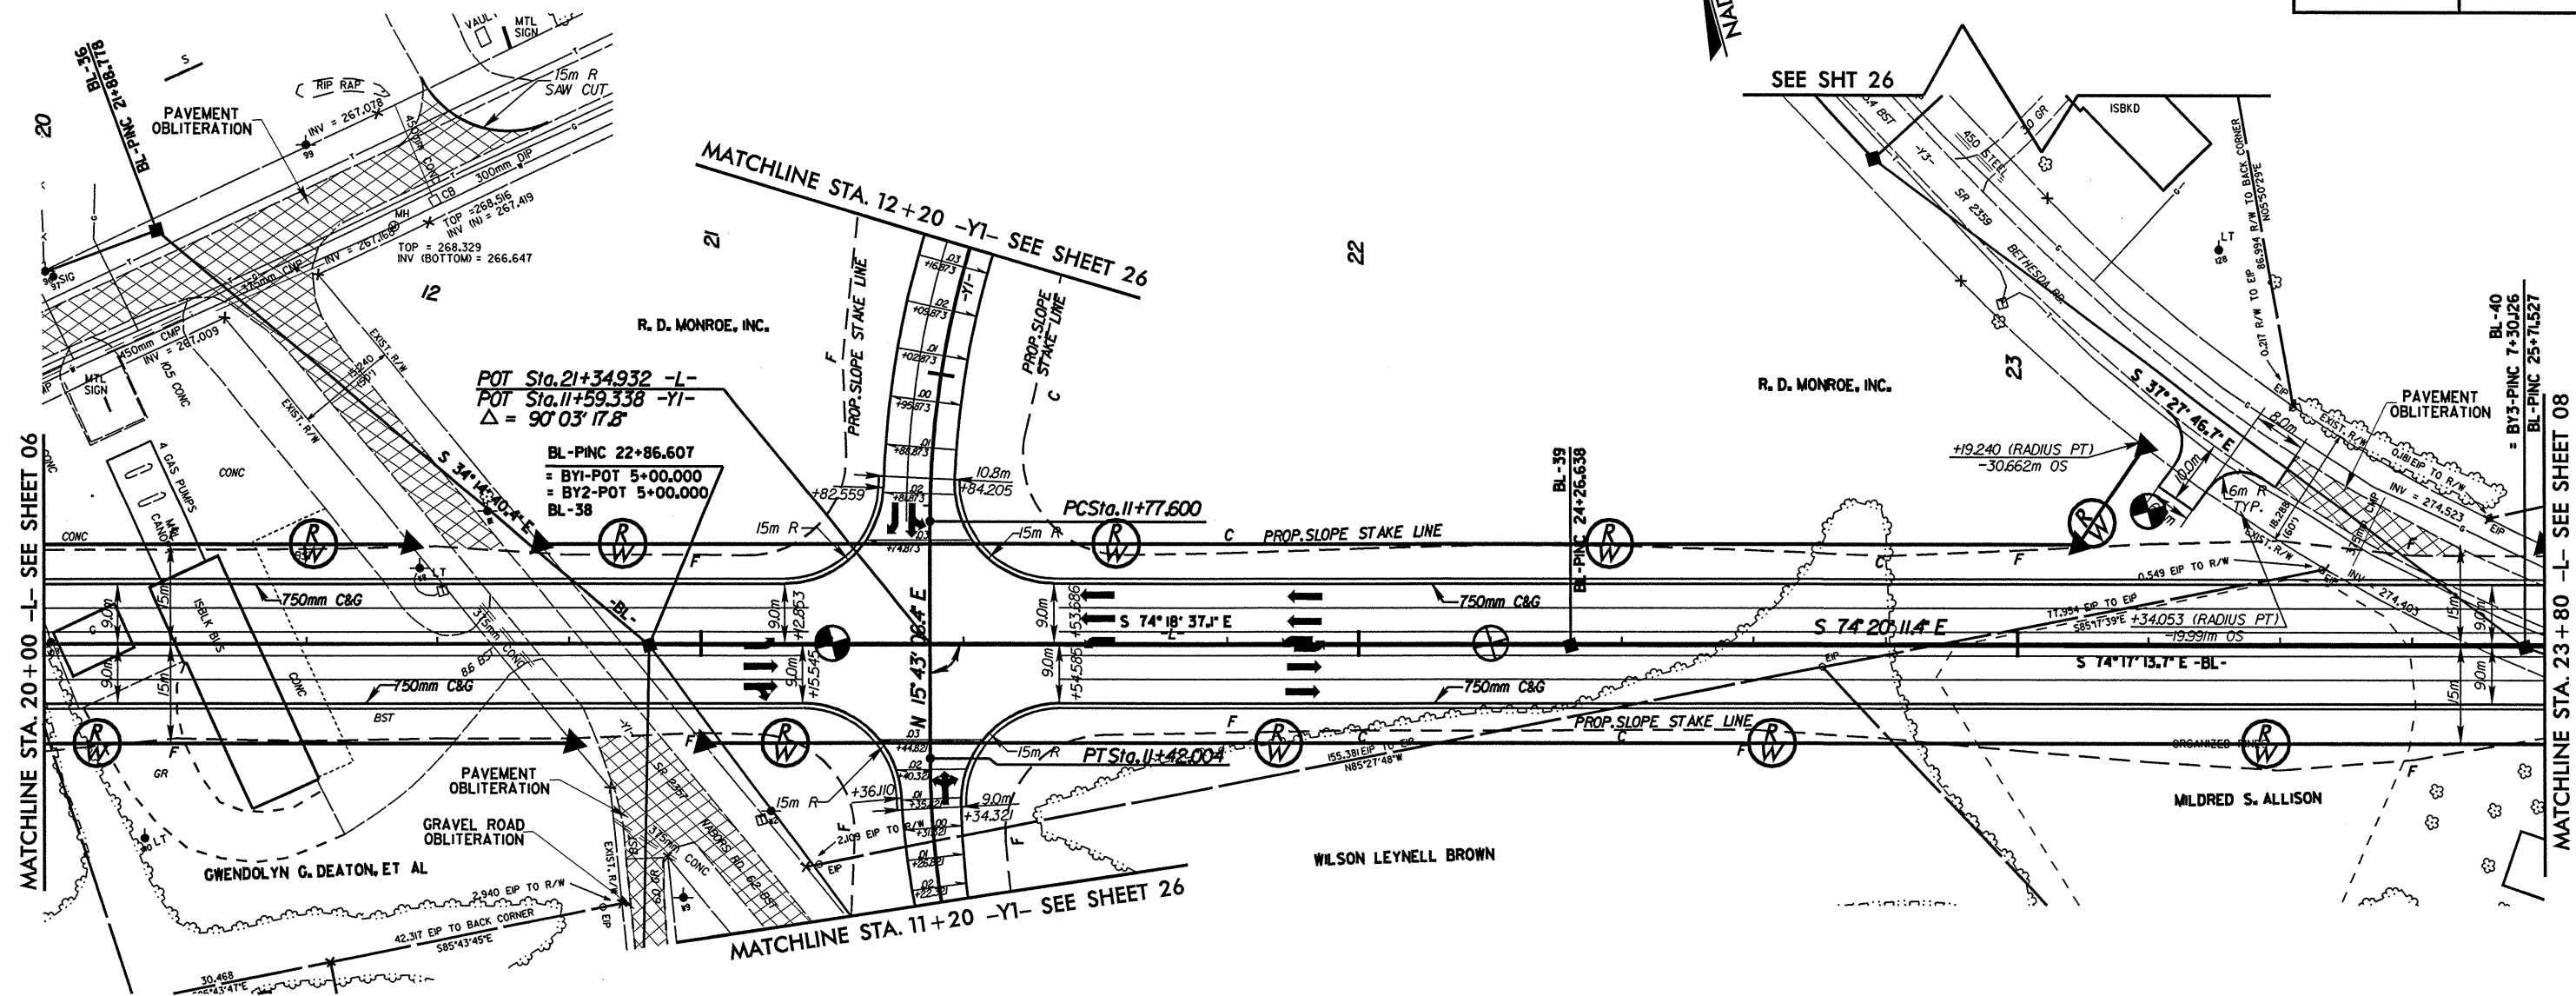


MATCHLINE STA. 20+00 -L- SEE SHEET 06

MATCHLINE STA. 12+20 -YI- SEE SHEET 26

MATCHLINE STA. 23+80 -L- SEE SHEET 08

MATCHLINE STA. 11+20 -YI- SEE SHEET 26

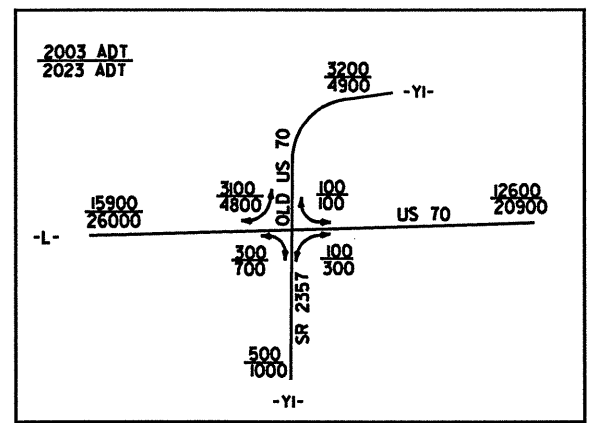

	YI
PJ.	10+96.774
Δ	37°05'47.6" RT
T	48.652 M
L	93.881 M
R	145.000 M
SUPER	0.06

	YI
PJ.	12+69.076
Δ	64°29'35.0" RT
T	91.476 M
L	163.214 M
R	145.000 M
SUPER	0.06

PAVEMENT OBLITERATION
SEE SHEET 33 FOR -L- PROFILE
SEE SHEET 48 FOR -YI- PROFILE