


REVISIONS

L

$PJ = 17+27.577$
 $\Delta = 145^{\circ}34'14''$ LT.
 $L_s = 86.000$ M
 $\theta_s = 406^{\circ}22'3''$ LT.
 $T_s = 121.491$ M
 $L_c = 69.978$ M
 $R = 600.000$ M
 $U = 57.349$ M
 $V = 28.681$ M
 $P = 0.514$ M
 $O = 42.993$ M
 $SUPER = 0.044$

ARCADIS GERAGHTY & MILLER

2301 Rexwoods Drive
 Post Office Box 31388, Raleigh, NC 27622-1388
 Tel: 919/782-5511 Fax: 919/782-5905

 

CONST. REV.

R/W REV.


PROJECT REFERENCE NO. R-2911A SHEET NO. 06

R/W SHEET NO.

ROADWAY DESIGN ENGINEER HYDRAULICS ENGINEER

PRELIMINARY PLANS
 DO NOT USE FOR CONSTRUCTION

INCOMPLETE PLANS
 DO NOT USE FOR R/W ACQUISITION

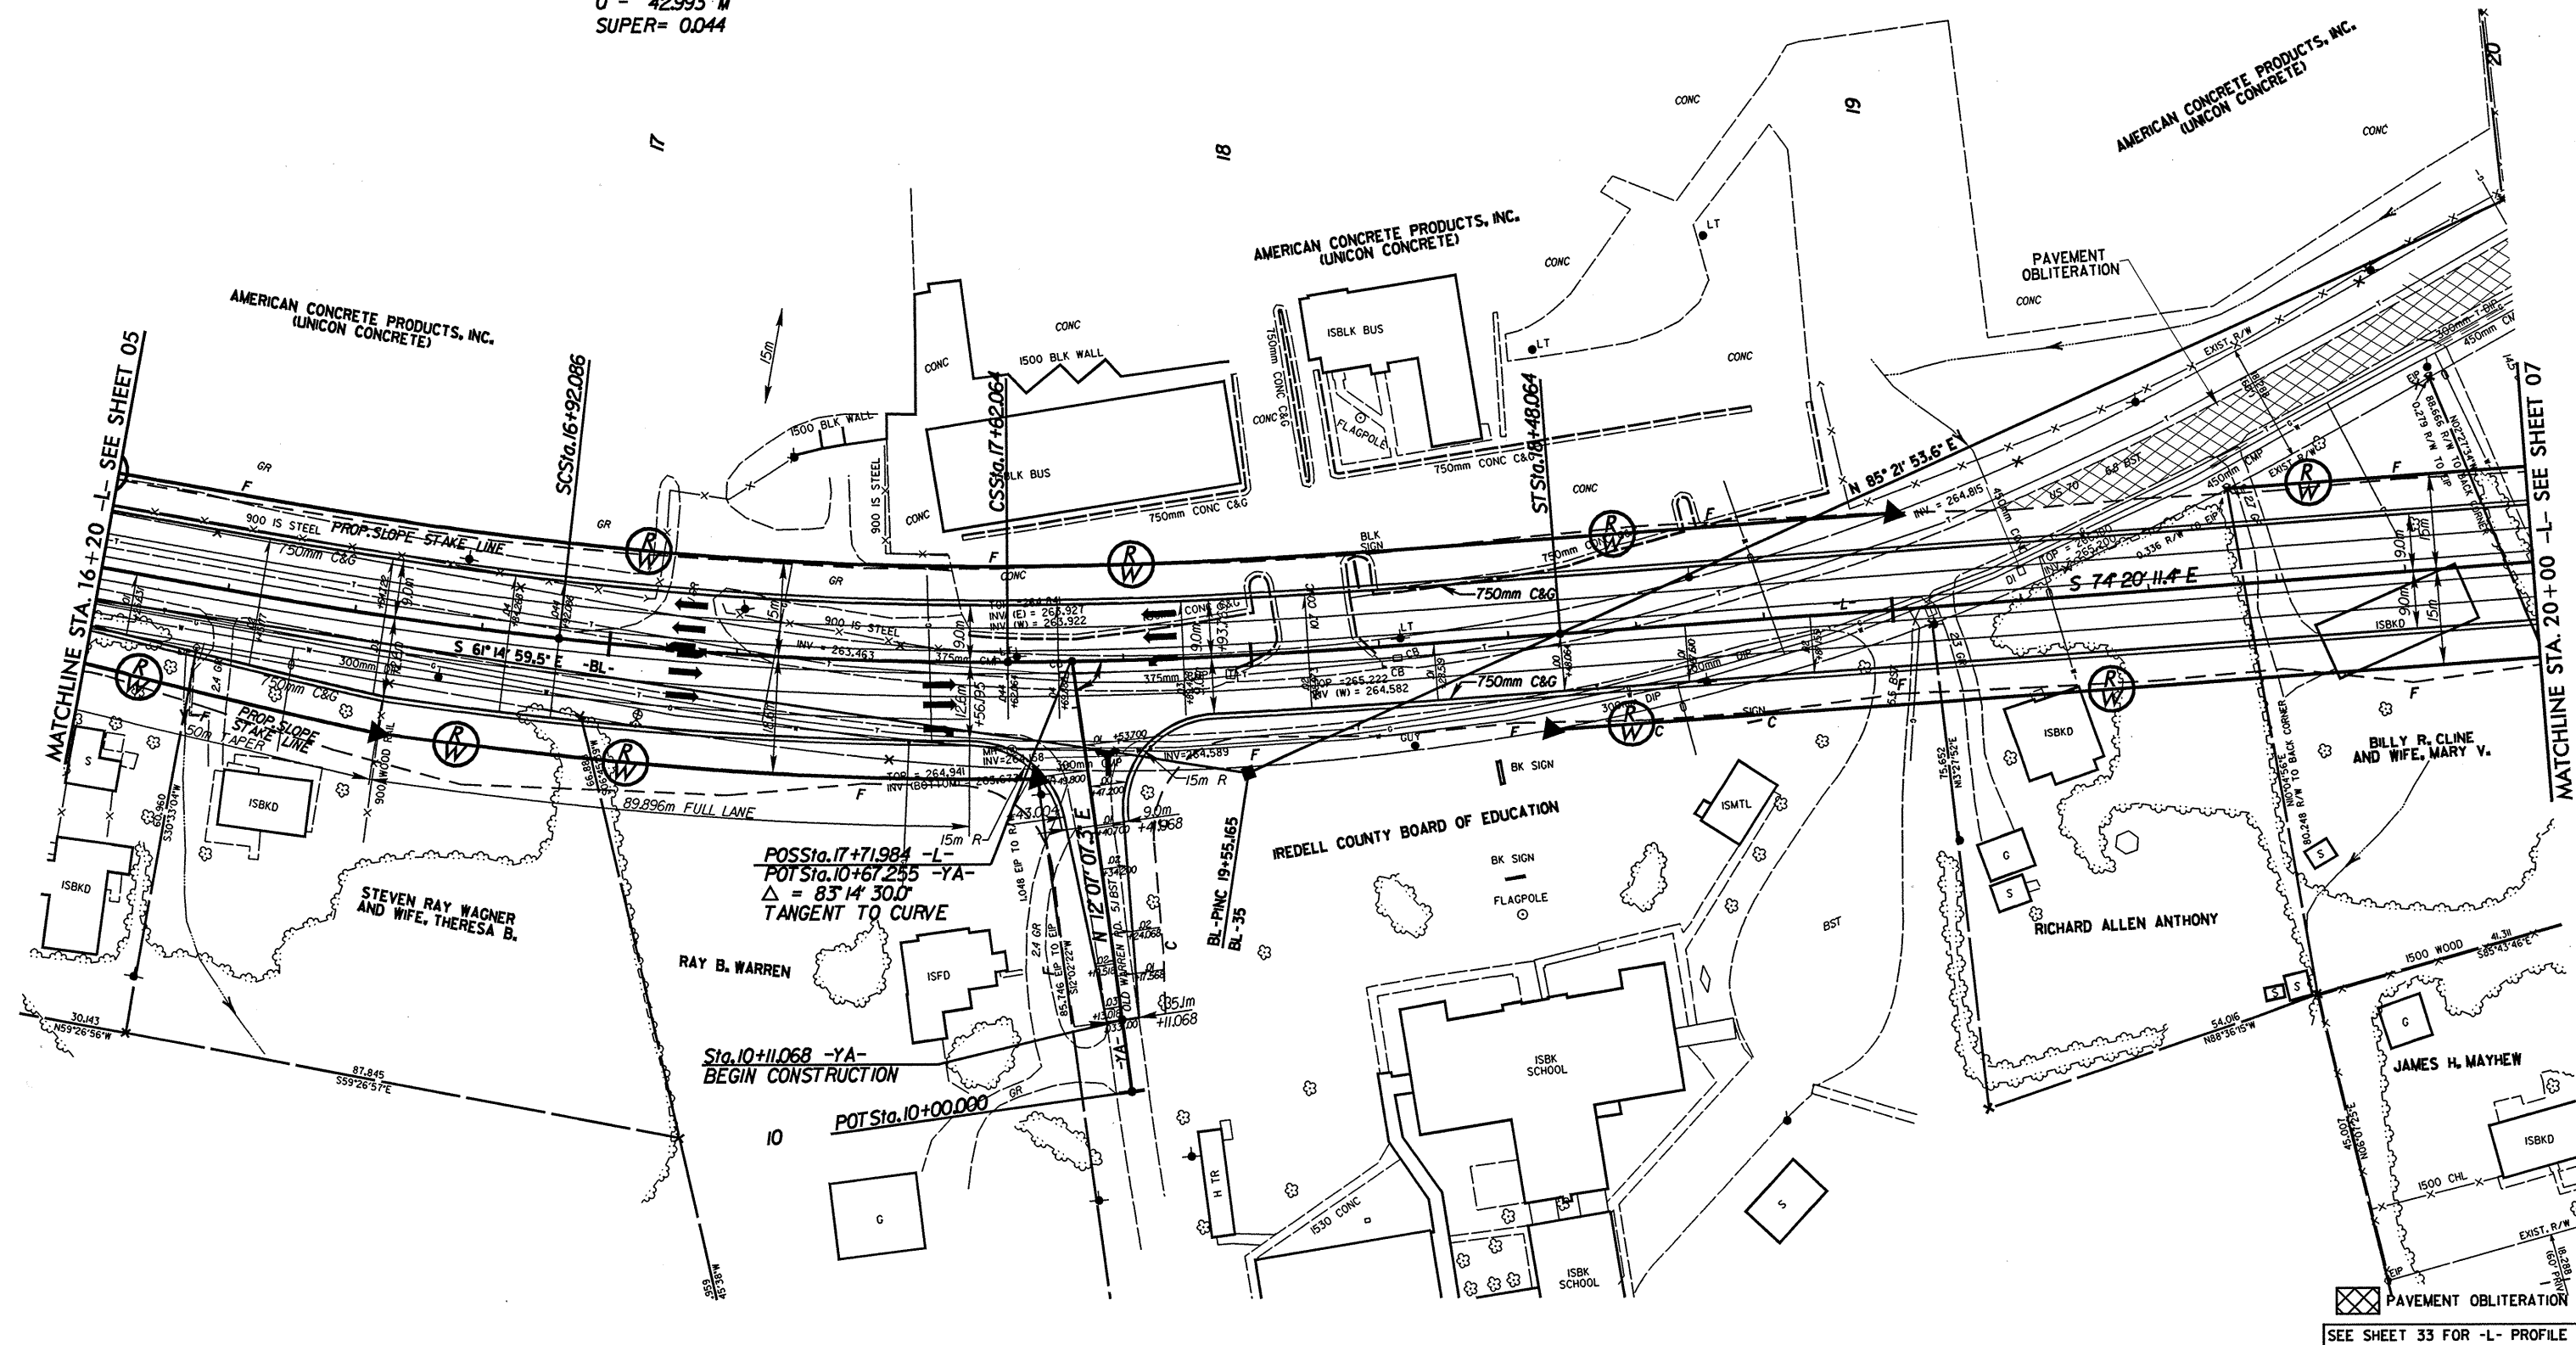

PAVEMENT OBLITERATION

SEE SHEET 33 FOR -L- PROFILE
 SEE SHEET 47 FOR -YA- PROFILE