




REVISIONS

ARCADIS GERAGHTY&MILLER

2301 Rexwoods Drive
Post Office Box 3388, Raleigh, NC 27622-1388
Tel: 919/782-558 Fax: 919/782-5905



PROJECT REFERENCE NO. R-2911A	SHEET NO. 05
R/W SHEET NO.	HYDRAULICS ENGINEER
ROADWAY DESIGN ENGINEER	CONSTRUCTION ENGINEER
PRELIMINARY PLANS DO NOT USE FOR CONSTRUCTION INCOMPLETE PLANS DO NOT USE FOR R/W ACQUISITION	
CONST. REV.	
R/W REV.	

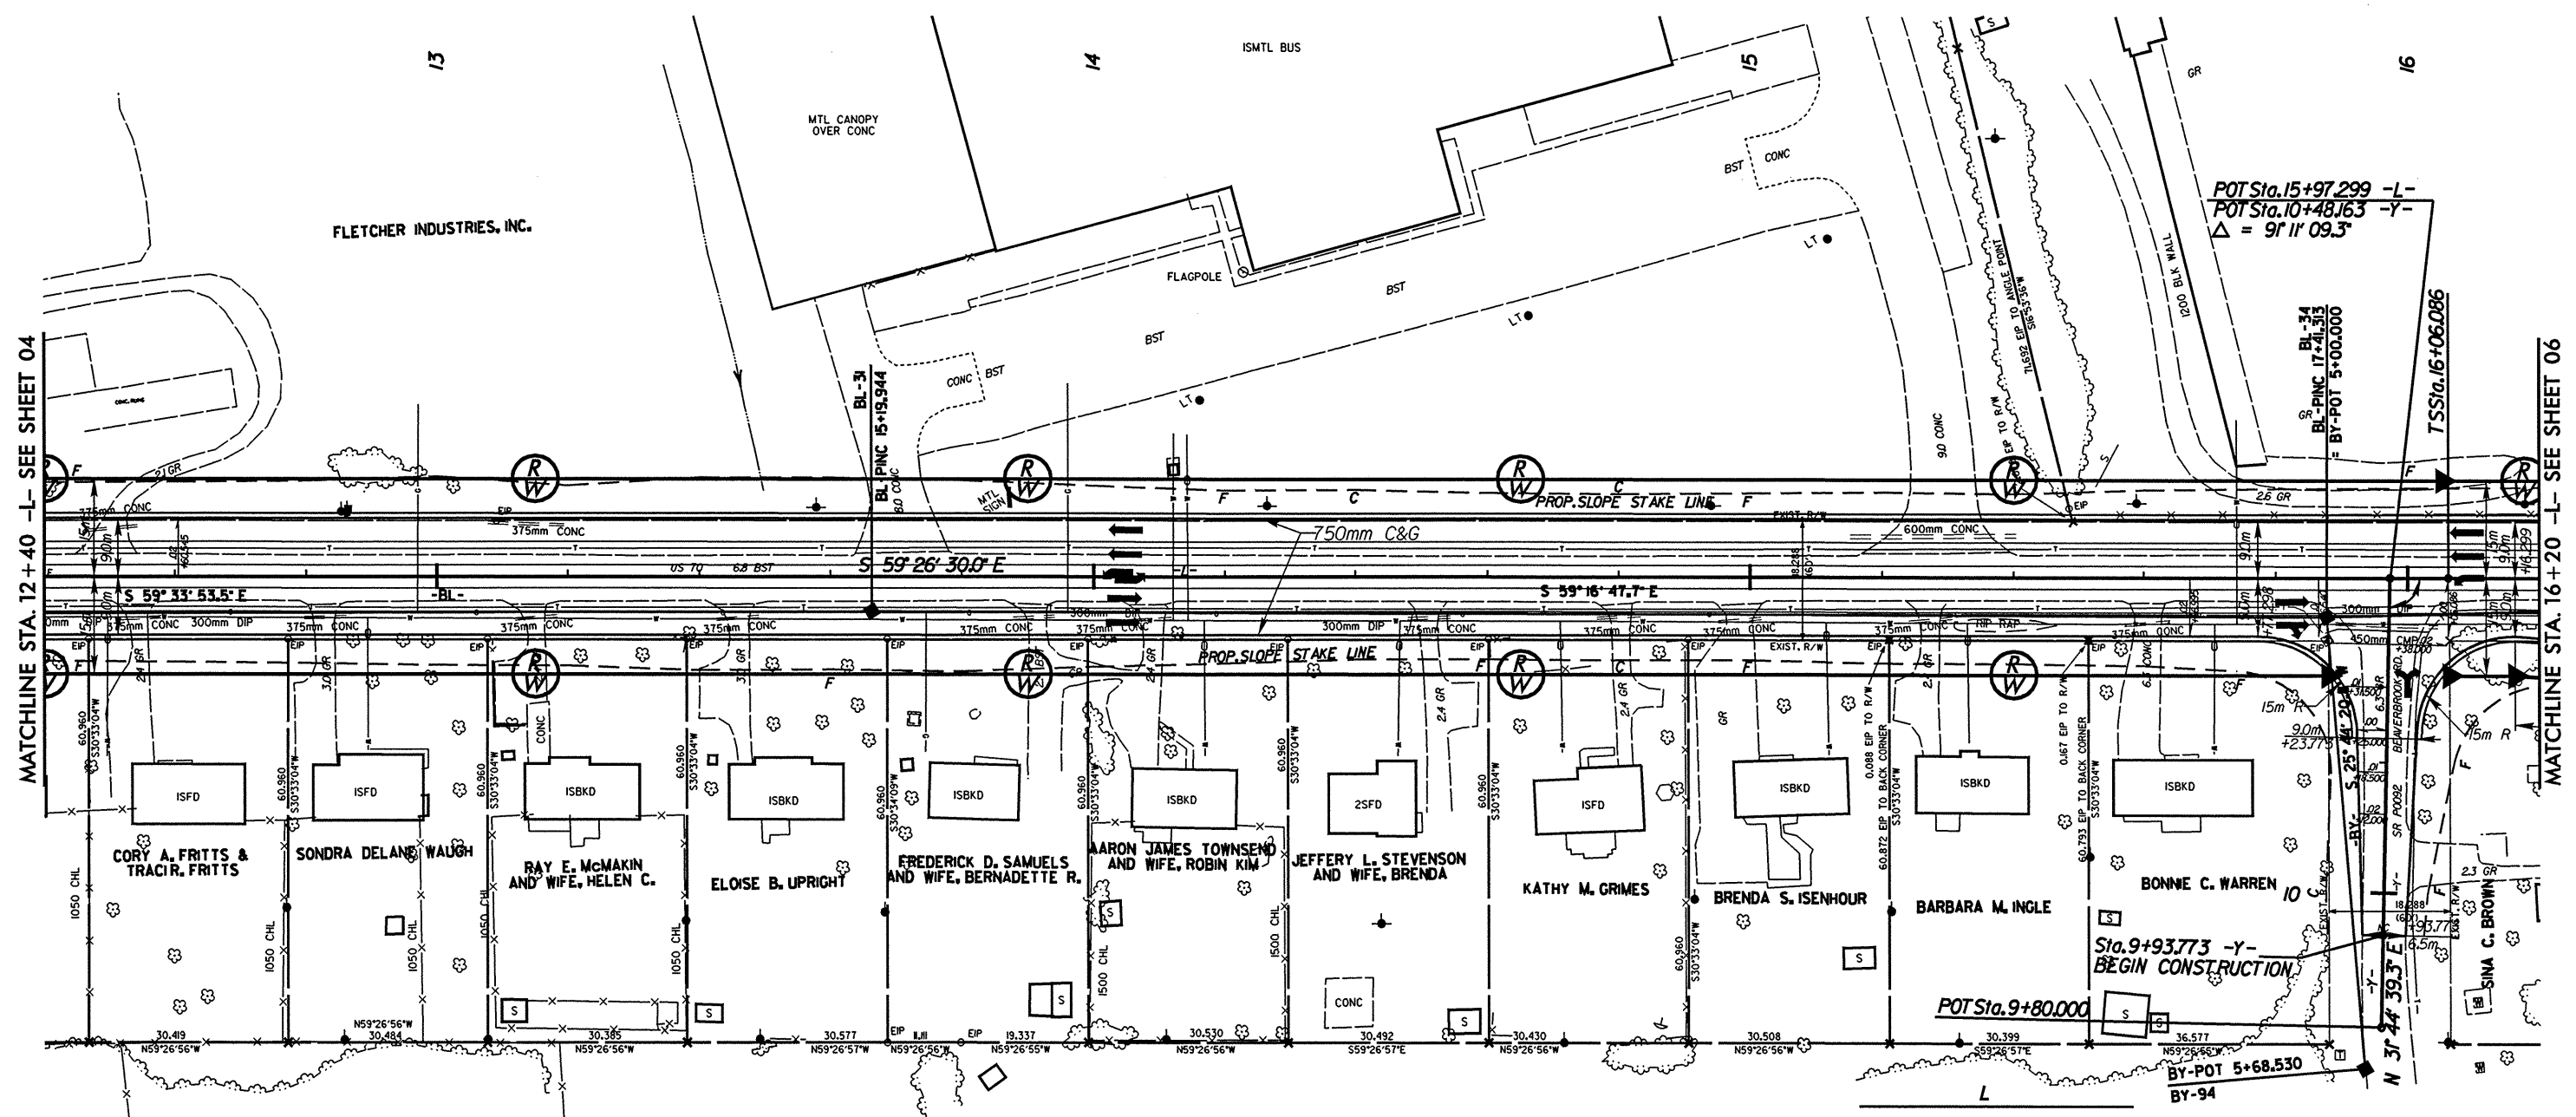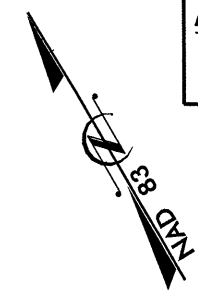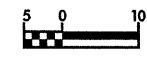

MATCHLINE STA. 12 + 40 -L- SEE SHEET 04

MATCHLINE STA. 16 + 20 -L- SEE SHEET 06

P.J.= 17+27.577
 $\Delta = 14^{\circ}53'41.4''$ LT.
 $L_s = 86.000$ M
 $\theta_s = 406^{\circ}22.3''$ LT.
 $T_s = 121.491$ M
 $L_c = 69.978$ M
 $R = 600.000$ M
 $U = 57.349$ M
 $V = 28.681$ M
 $P = 0.514$ M
 $O = 42.993$ M
 SUPER= 0.044

SEE SHEET 32 FOR -L- PROFILE
 SEE SHEET 47 FOR -Y- PROFILE