


6/09/09

-Y12-

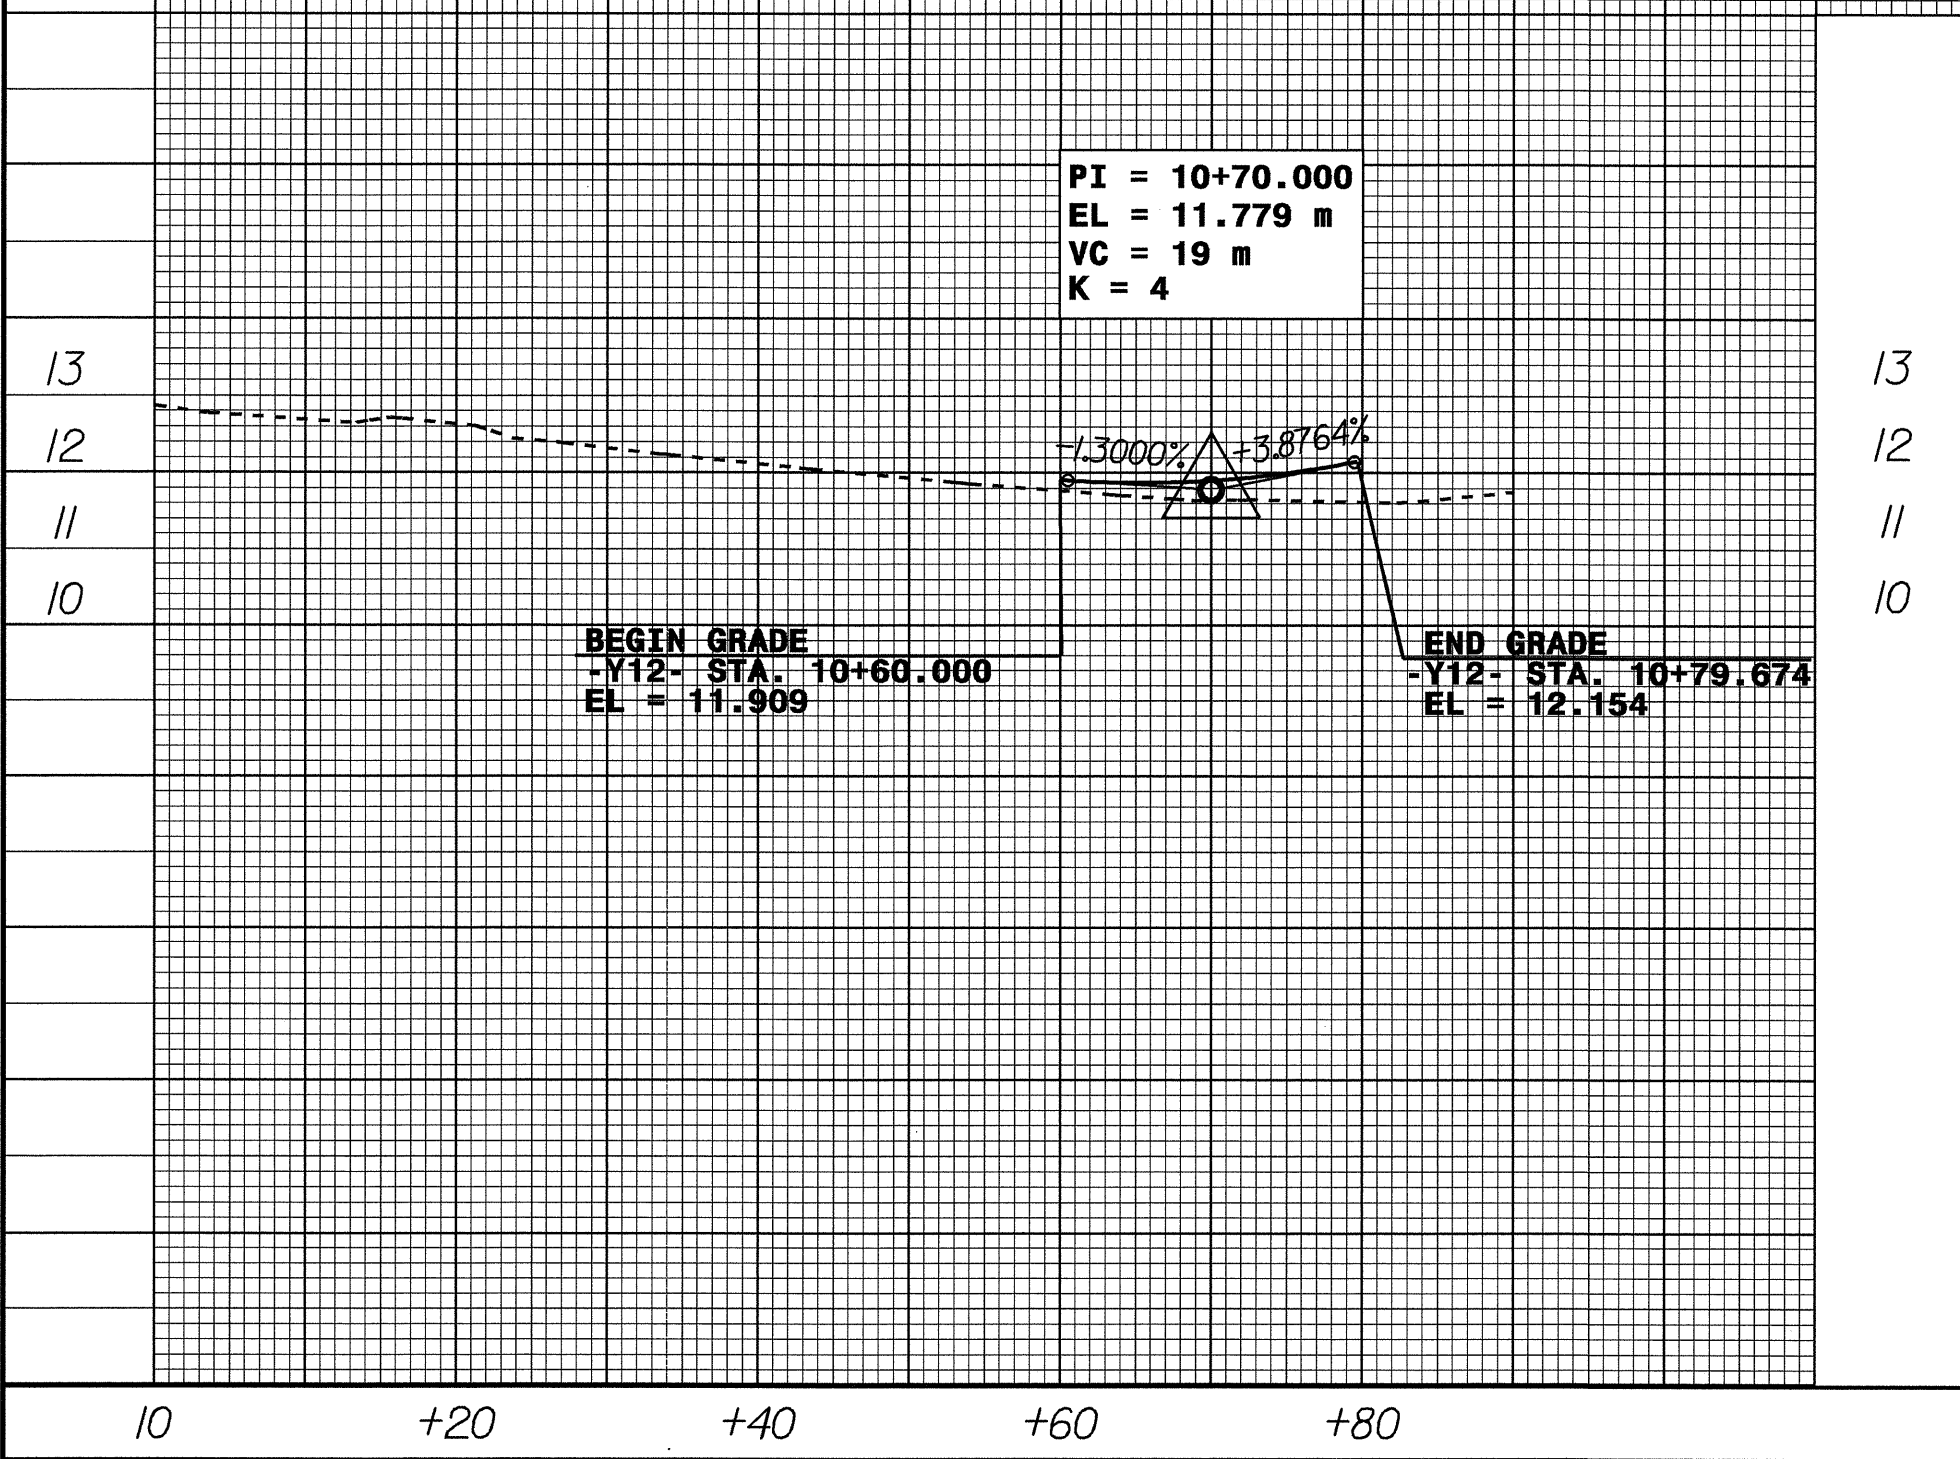

METRIC

0 5 10

CONST. REV. _____

R / W REV. _____

PROJECT REFERENCE NO. U-2734


SHEET NO. 26

ROADWAY DESIGN ENGINEER


HYDRAULICS ENGINEER

NORTH CAROLINA
 PROFESSIONAL SEAL
 25873
 ENGINEER
 GARY R. LOVERING

-Y13-

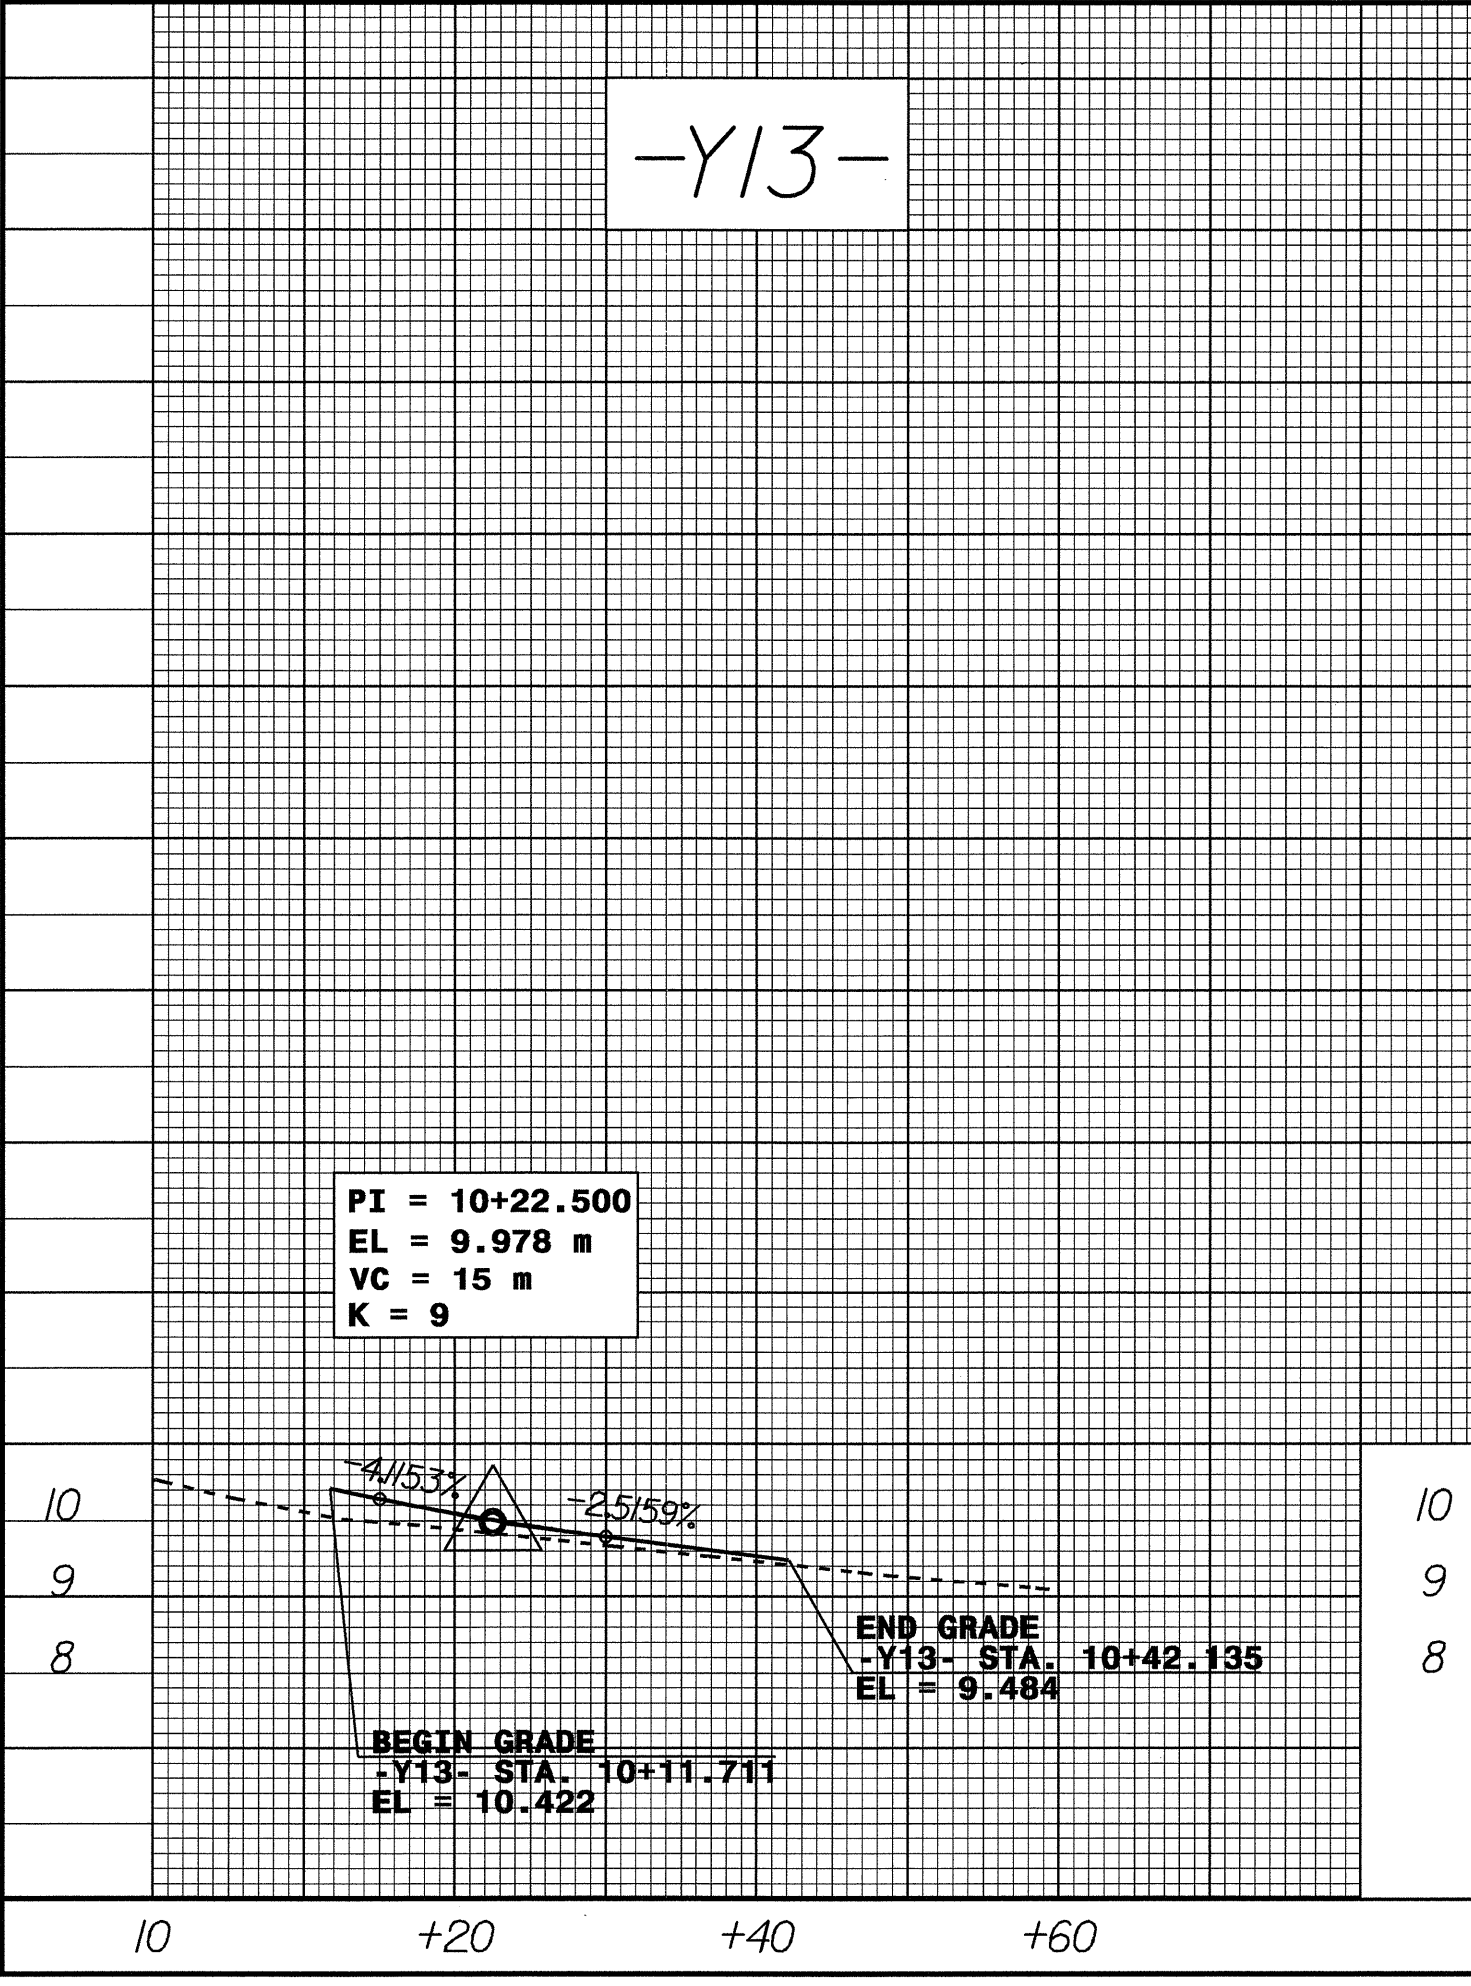

-Y6-

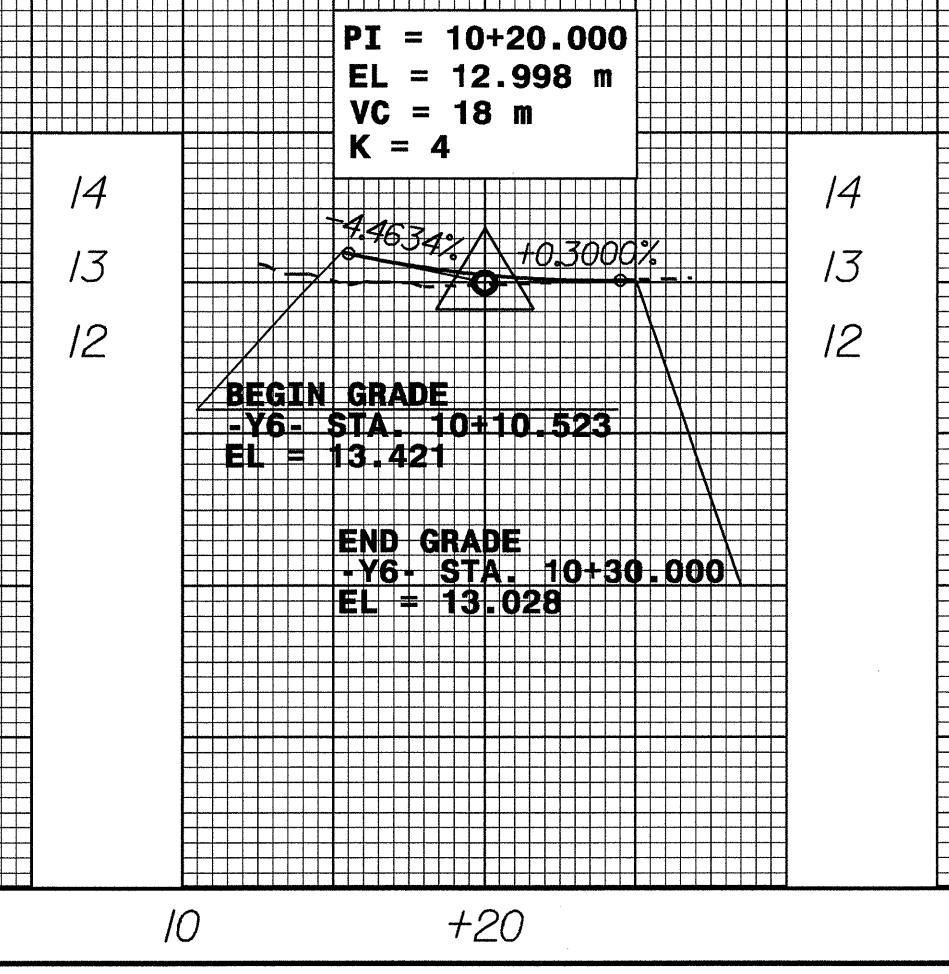

NOTE: SEE SHEET NO.12 FOR -Y13- ALIGNMENT
 SEE SHEET NO.13 FOR -Y12- ALIGNMENT
 SEE SHEET NO.14 FOR -Y6- ALIGNMENT

03-DEC-2003 14:13
 P:\proj\Nu2734.pf1
 BrandonJohnson AT RD187165