

6/09/99


-BIKEPATH-

METRIC

CONST. REV. _____
R / W REV. _____

PROJECT REFERENCE NO. U-2734	SHEET NO. 24
ROADWAY DESIGN ENGINEER	HYDRAULICS ENGINEER

9
8
7
6

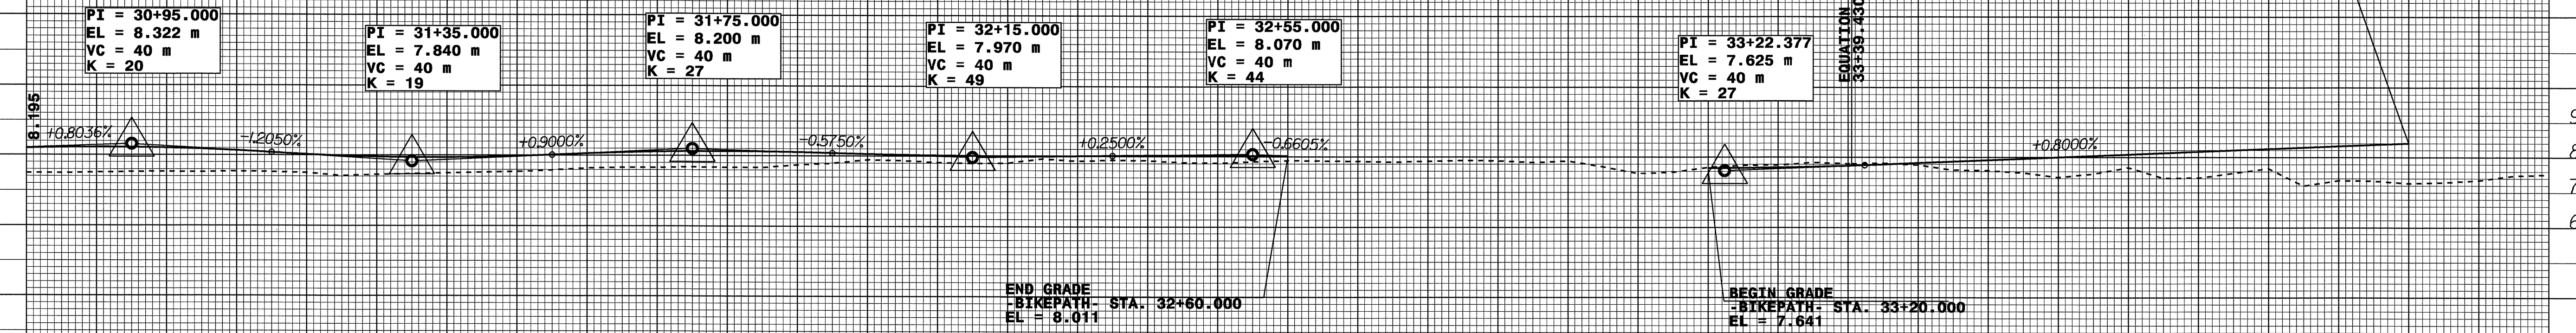

NOTE: SEE DETAIL SHEETS NO.2L & 2M FOR -BIKEPATH- ALIGNMENT

+80 31 +20 +40 +60 +80 32 +20 +40 +60 +80 33 +20 +40 +60 +80 34 +20 +40

23-FEB-2004 15:50
 P:\proj\U2734\rd\1
 S\shley_A1 RD212454