


**PLAN**


**GENERAL NOTES:**

- REMOVE EXISTING BRICK AS NECESSARY DURING CONSTRUCTION AND RECONSTRUCTION.
- USE APPROXIMATELY 25mm OF SAND TO LEVEL BRICK FINISH COURSE.
- RECONSTRUCT BASE MATERIAL TO MATCH EXISTING CONDITIONS PRIOR TO BRICK MASONRY REPLACEMENT.
- ALL WORK SHALL BE AS DIRECTED BY THE ENGINEER.

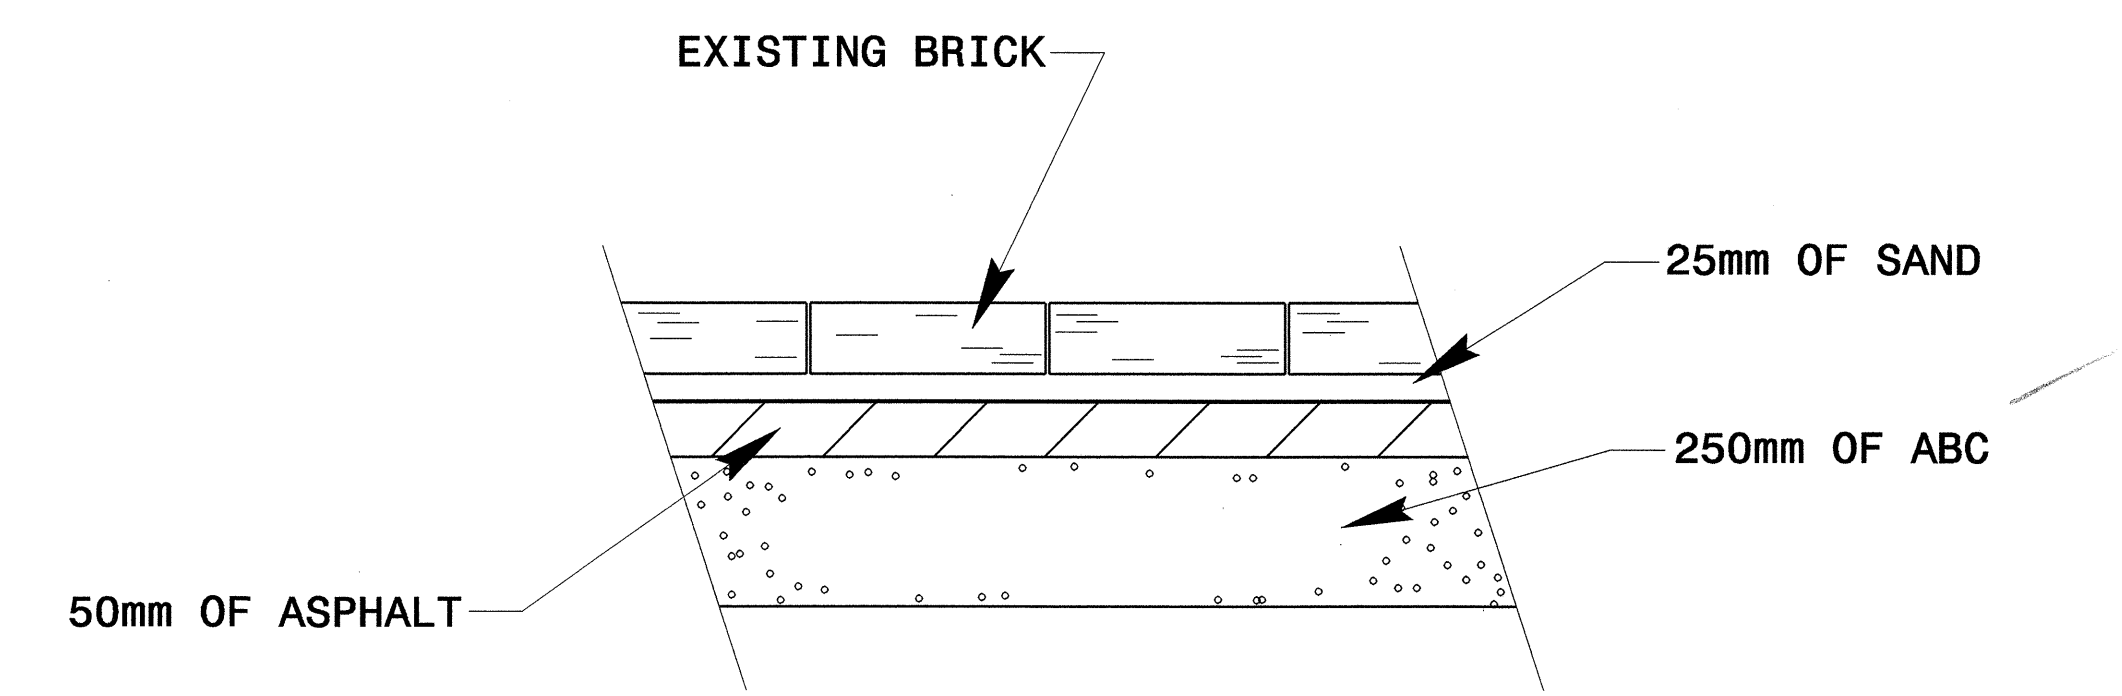

**SECTION A-A**

**CROSS-SECTION OF PAVEMENT COMPOSITION**

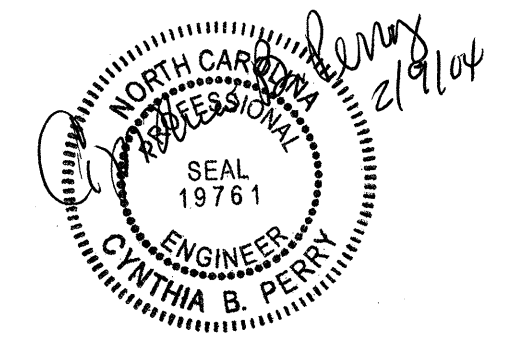

**DESIGN SERVICES UNIT  
STANDARDS AND SPECIAL DESIGN**  
Office 919-250-4128 FAX 919-250-4119

**DETAIL OF  
BRICK DRIVE TIE**

ORIGINAL BY: nbritt DATE: 10-01-03  
 MODIFIED BY: DATE:   
 CHECKED BY: DATE: 10-03  
 FILE SPEC.: details/nbritt/metric/u2734/brick drive.dgn

02-OCT-2003 09:41  
 W:\Special\_Details\nbritt\metric\2734\_brick\_drive.dgn  
 nbritt AT DS203039