



DETECTABLE WARNING DOMES

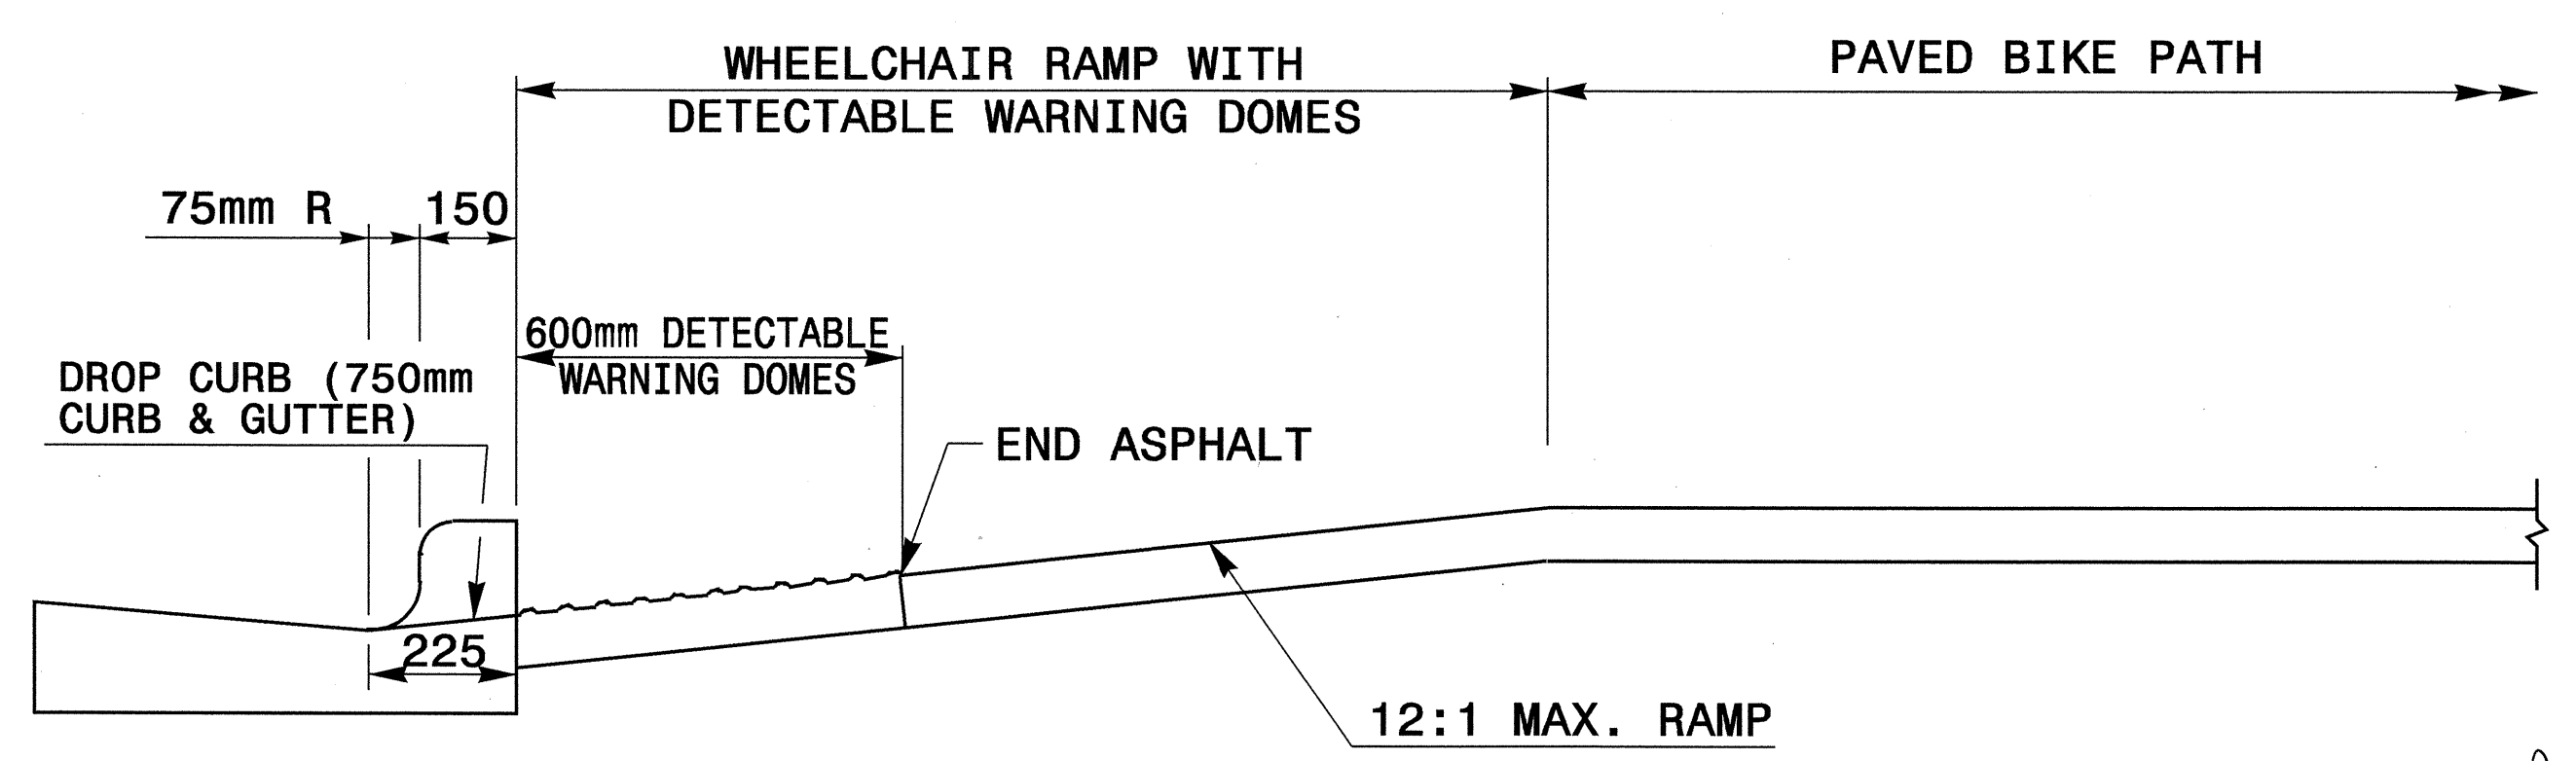

SECTION A-A

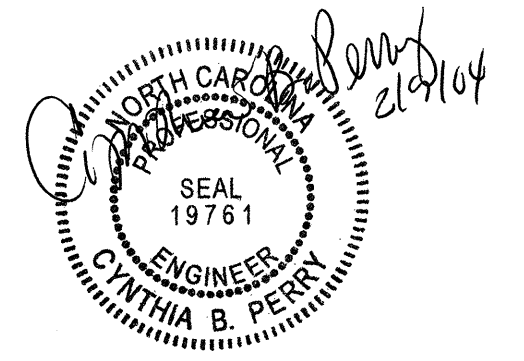

- NOTES:
1. DETECTABLE WARNING DOMES SHALL COVER 600mm LENGTH AND FULL WIDTH OF THE RAMP FLOOR AS SHOWN ON THE DETAILS.
 2. THE DETECTABLE WARNING DOMES MAY BE YELLOW IN COLOR OR ANY COLOR WITH A 70% CONTRAST RATIO WITH ADJOINING SURFACES.

DESIGN SERVICES UNIT	
STANDARDS AND SPECIAL DESIGN	
Office 919-250-4128	FAX 919-250-4119
DETAIL OF WHEELCHAIR RAMP ON PAVED BIKE PATH	
ORIGINAL BY: E.E. WARD	DATE: 11-14-03
MODIFIED BY:	DATE:
CHECKED BY: <i>C. Perry</i>	DATE: 11-03
FILE SPEC.: usr/details/metric/stand/wcramp.dgn	

I:\NOV-2003_09:44\series\d\stds\02\stds to Special Details\english\84805\wcramp.dgn
 created At 05:21:26