

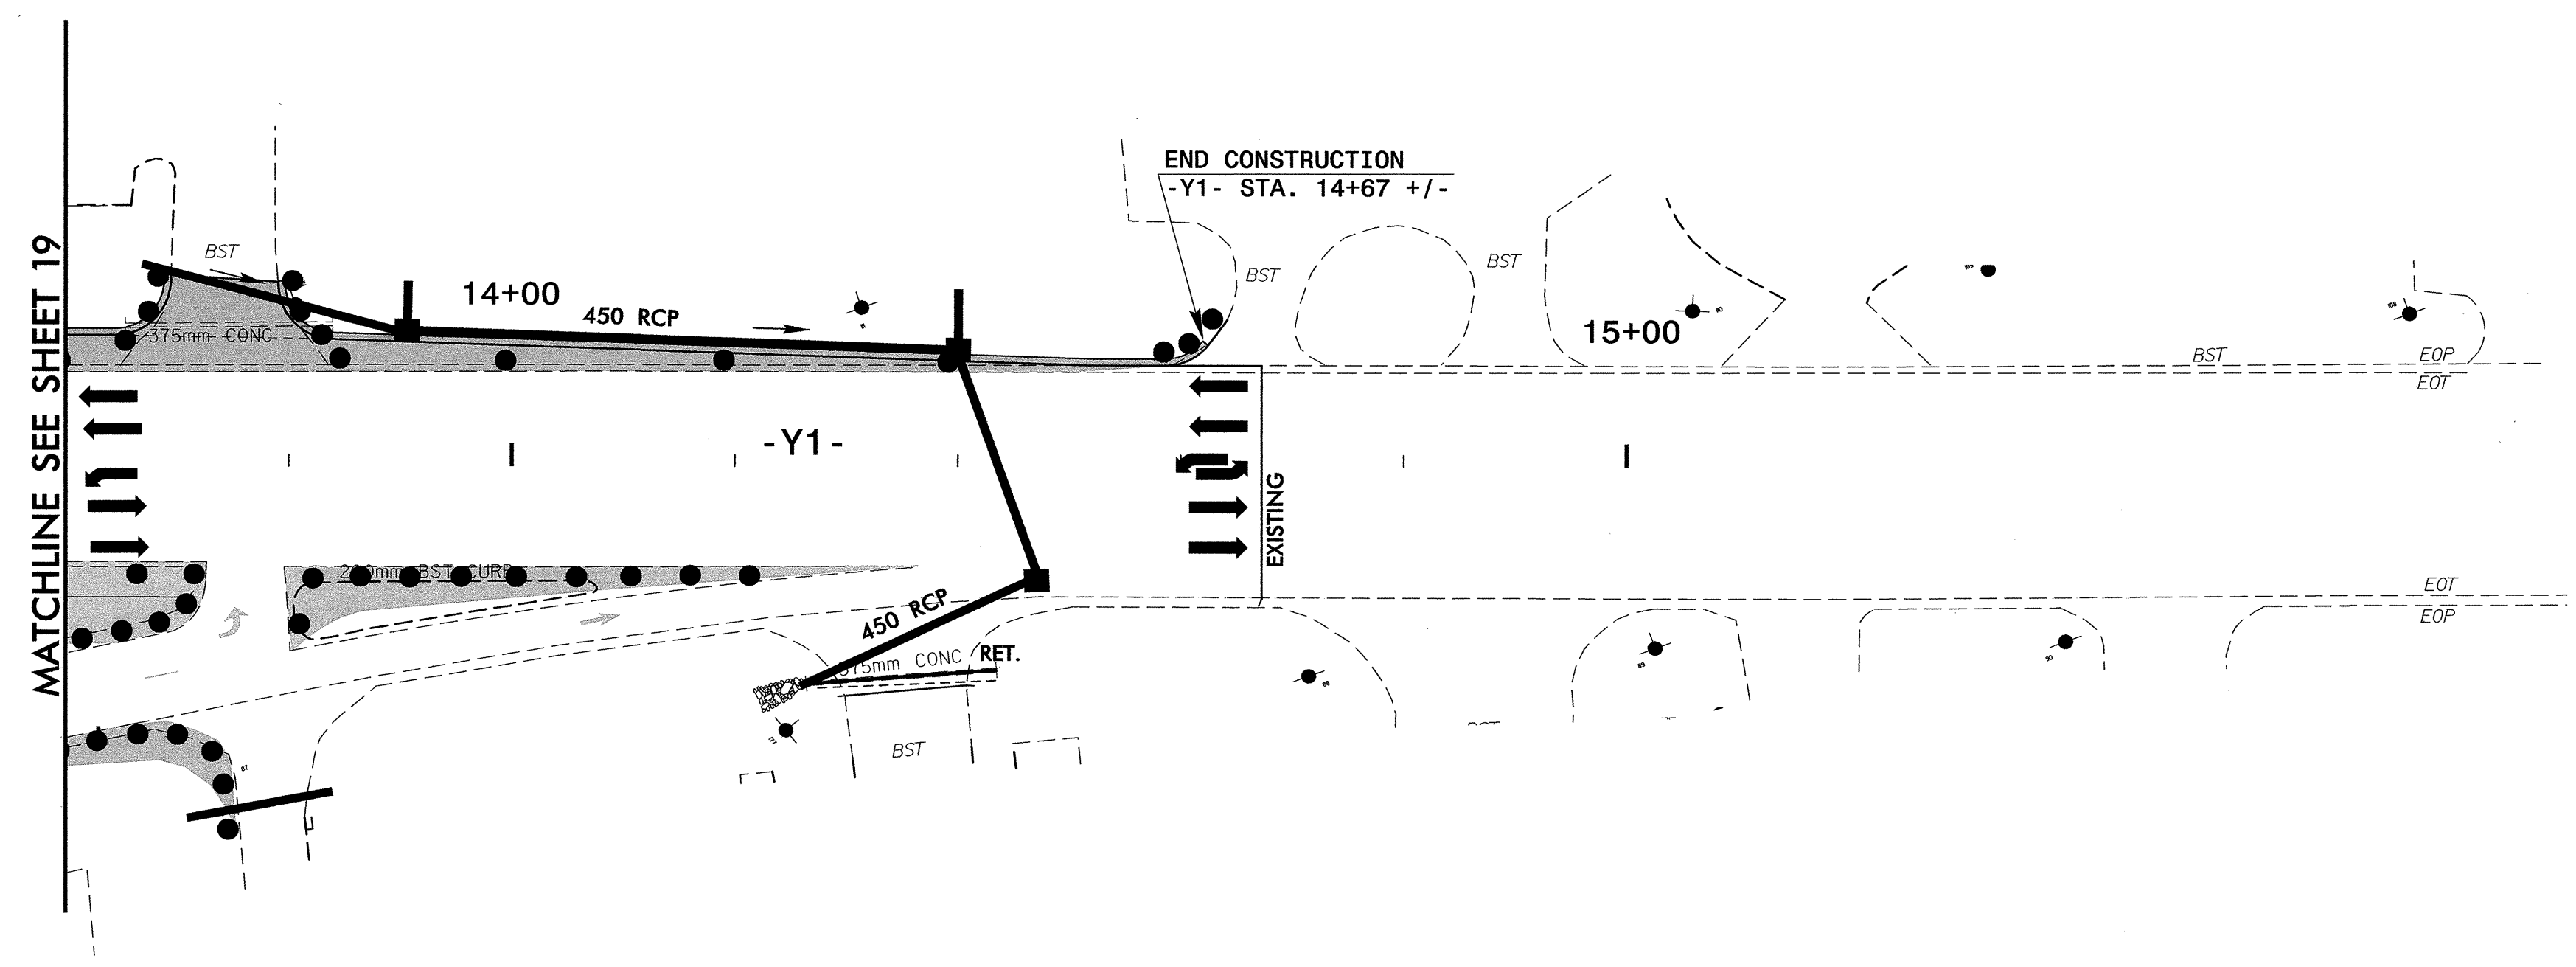


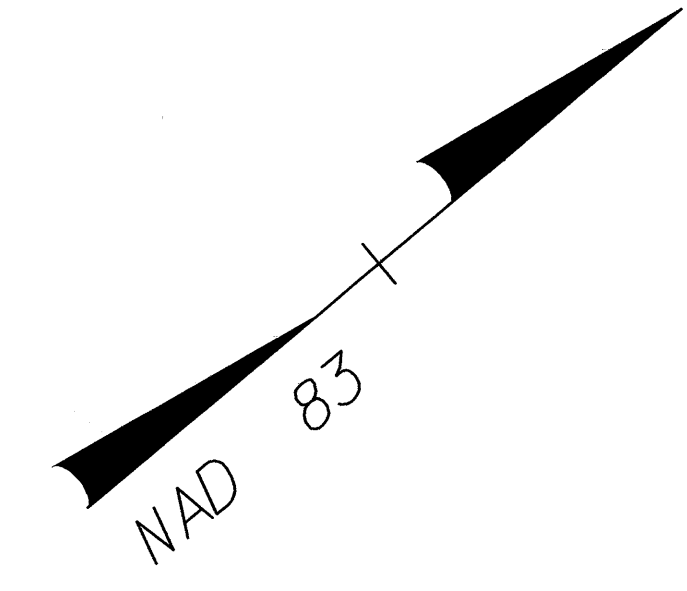


|                     |           |
|---------------------|-----------|
| PROJ. REFERENCE NO. | SHEET NO. |
| U-2734              | TCP-20    |

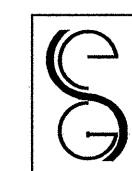


**SEPI ENGINEERING GROUP**  
 2300 Rexwoods Drive  
 Suite 370  
 Raleigh, NC 27607  
 Tel: 919-789-9977 Fax: 919-789-9591


APPROVED: \_\_\_\_\_ DATE: \_\_\_\_\_

SEAL

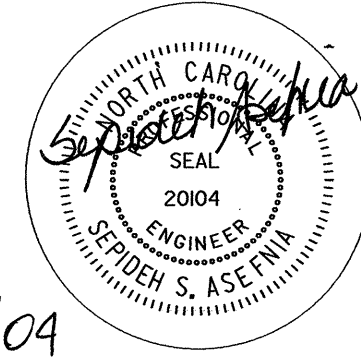

2/1/04

**PHASE I  
STEP 3B**
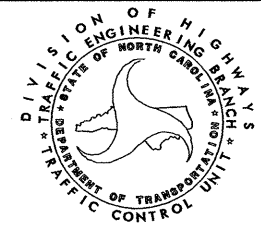
|                  |   |           |
|------------------|---|-----------|
| SCALE: NONE      |  | REVISIONS |
| DATE: 12/03      |   |           |
| DWG. BY: NH      |   |           |
| DESIGN BY: RLW   |   |           |
| REVIEWED BY: SSA |   |           |

CADD FILE