




FIBER OPTIC CABLE

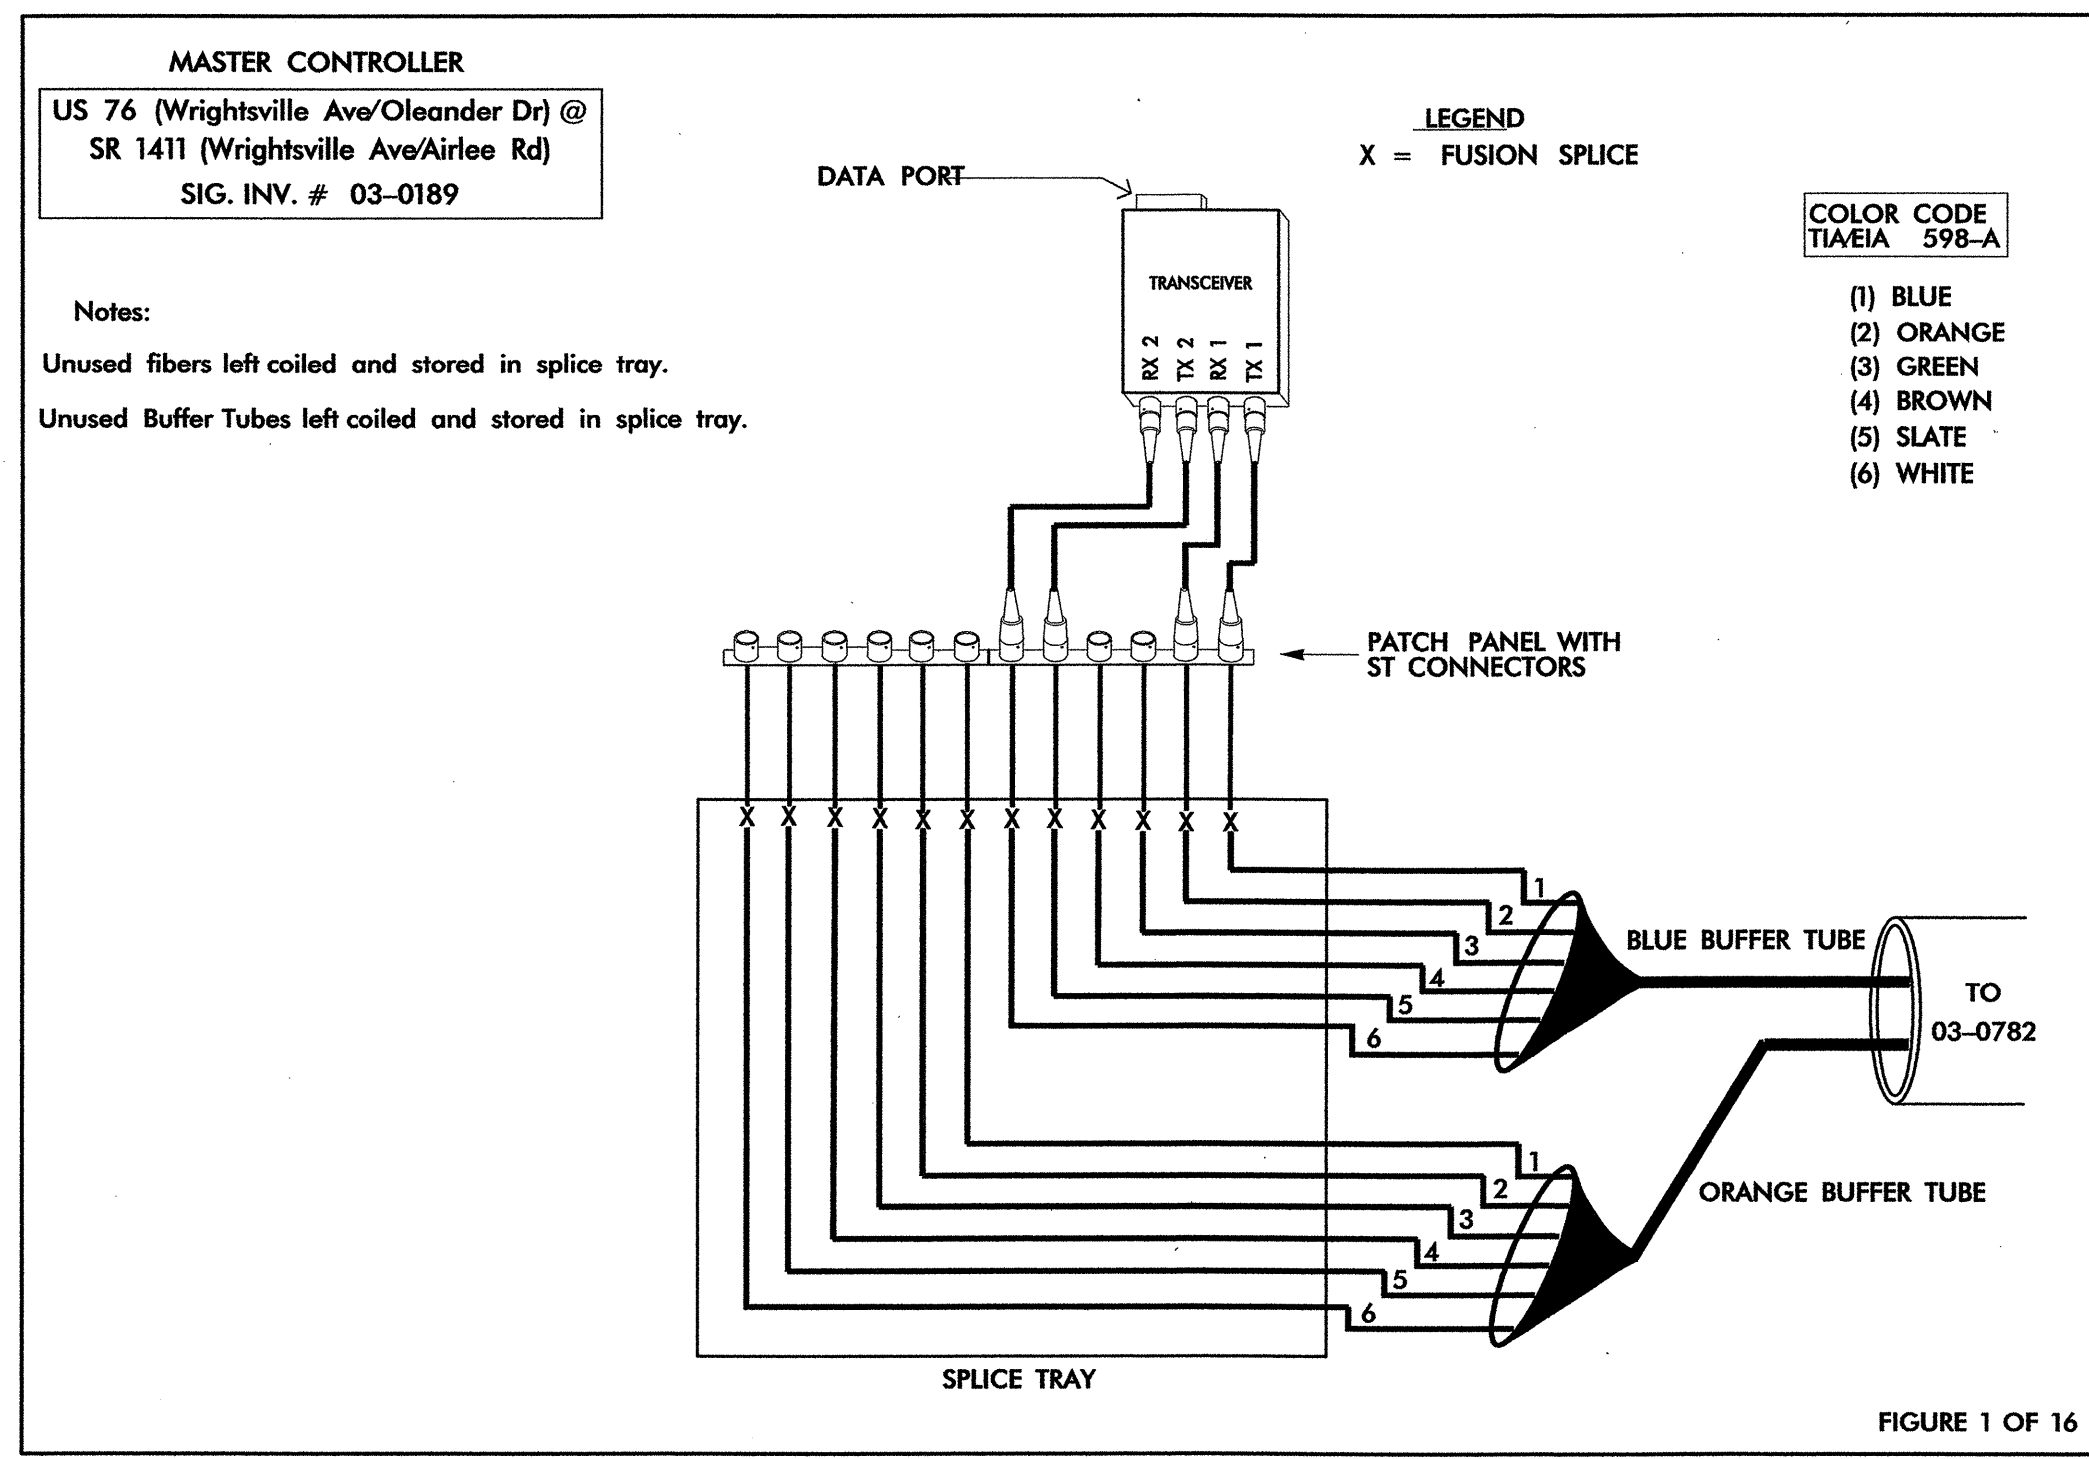


EXISTING FROM ICT 1

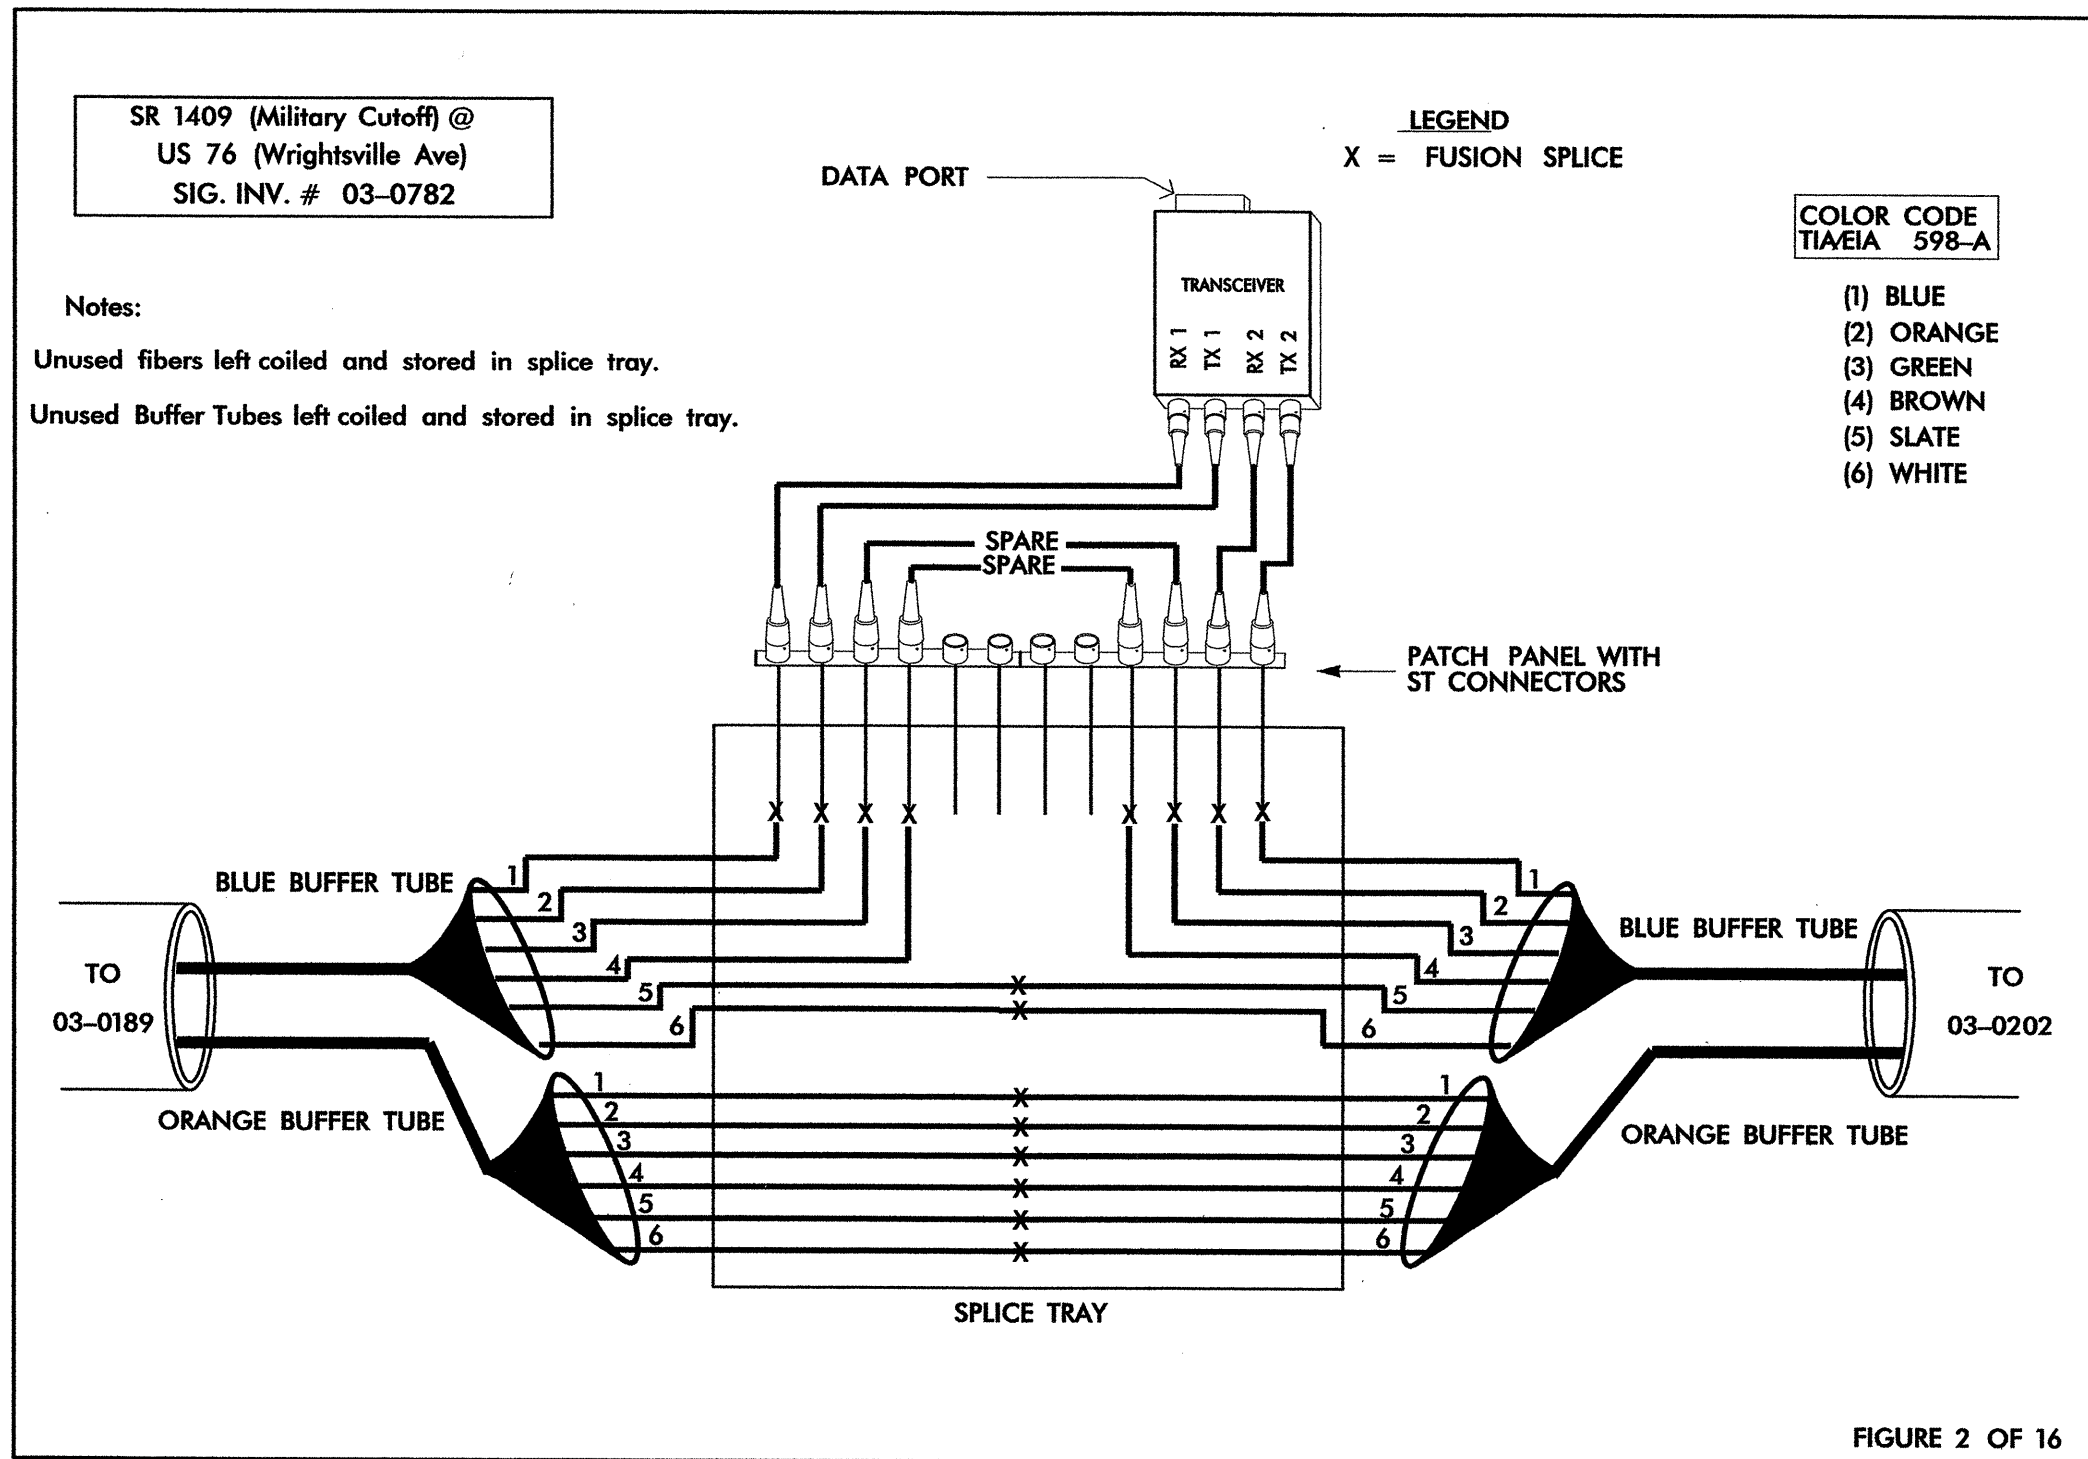

EXISTING FROM ICT 1

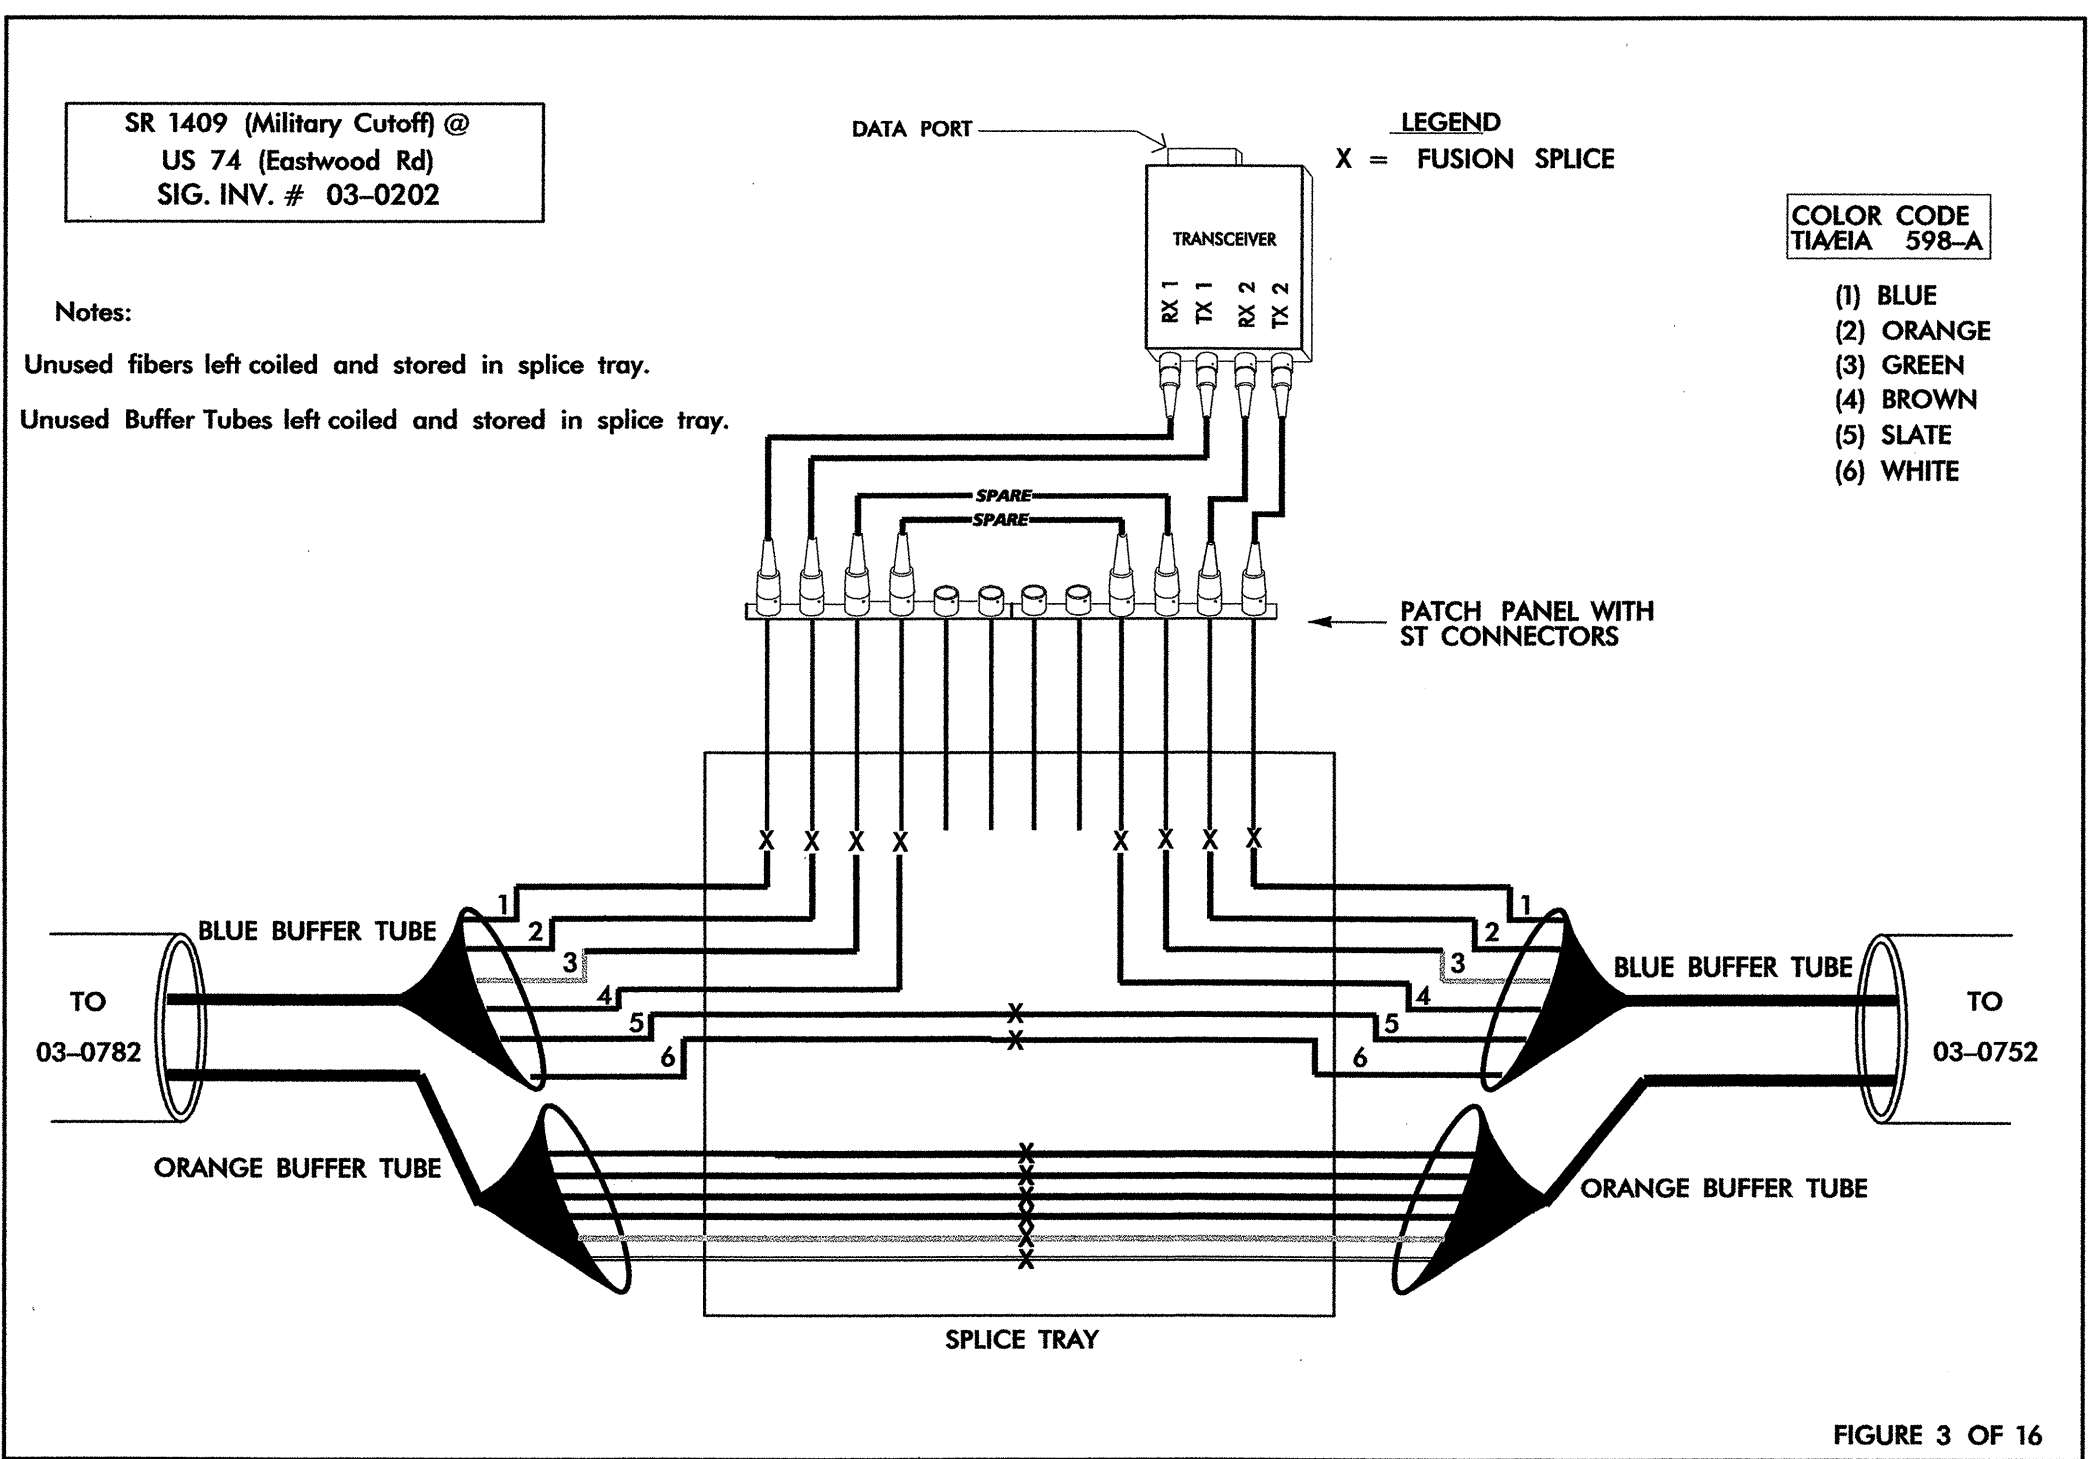

EXISTING FROM ICT 1

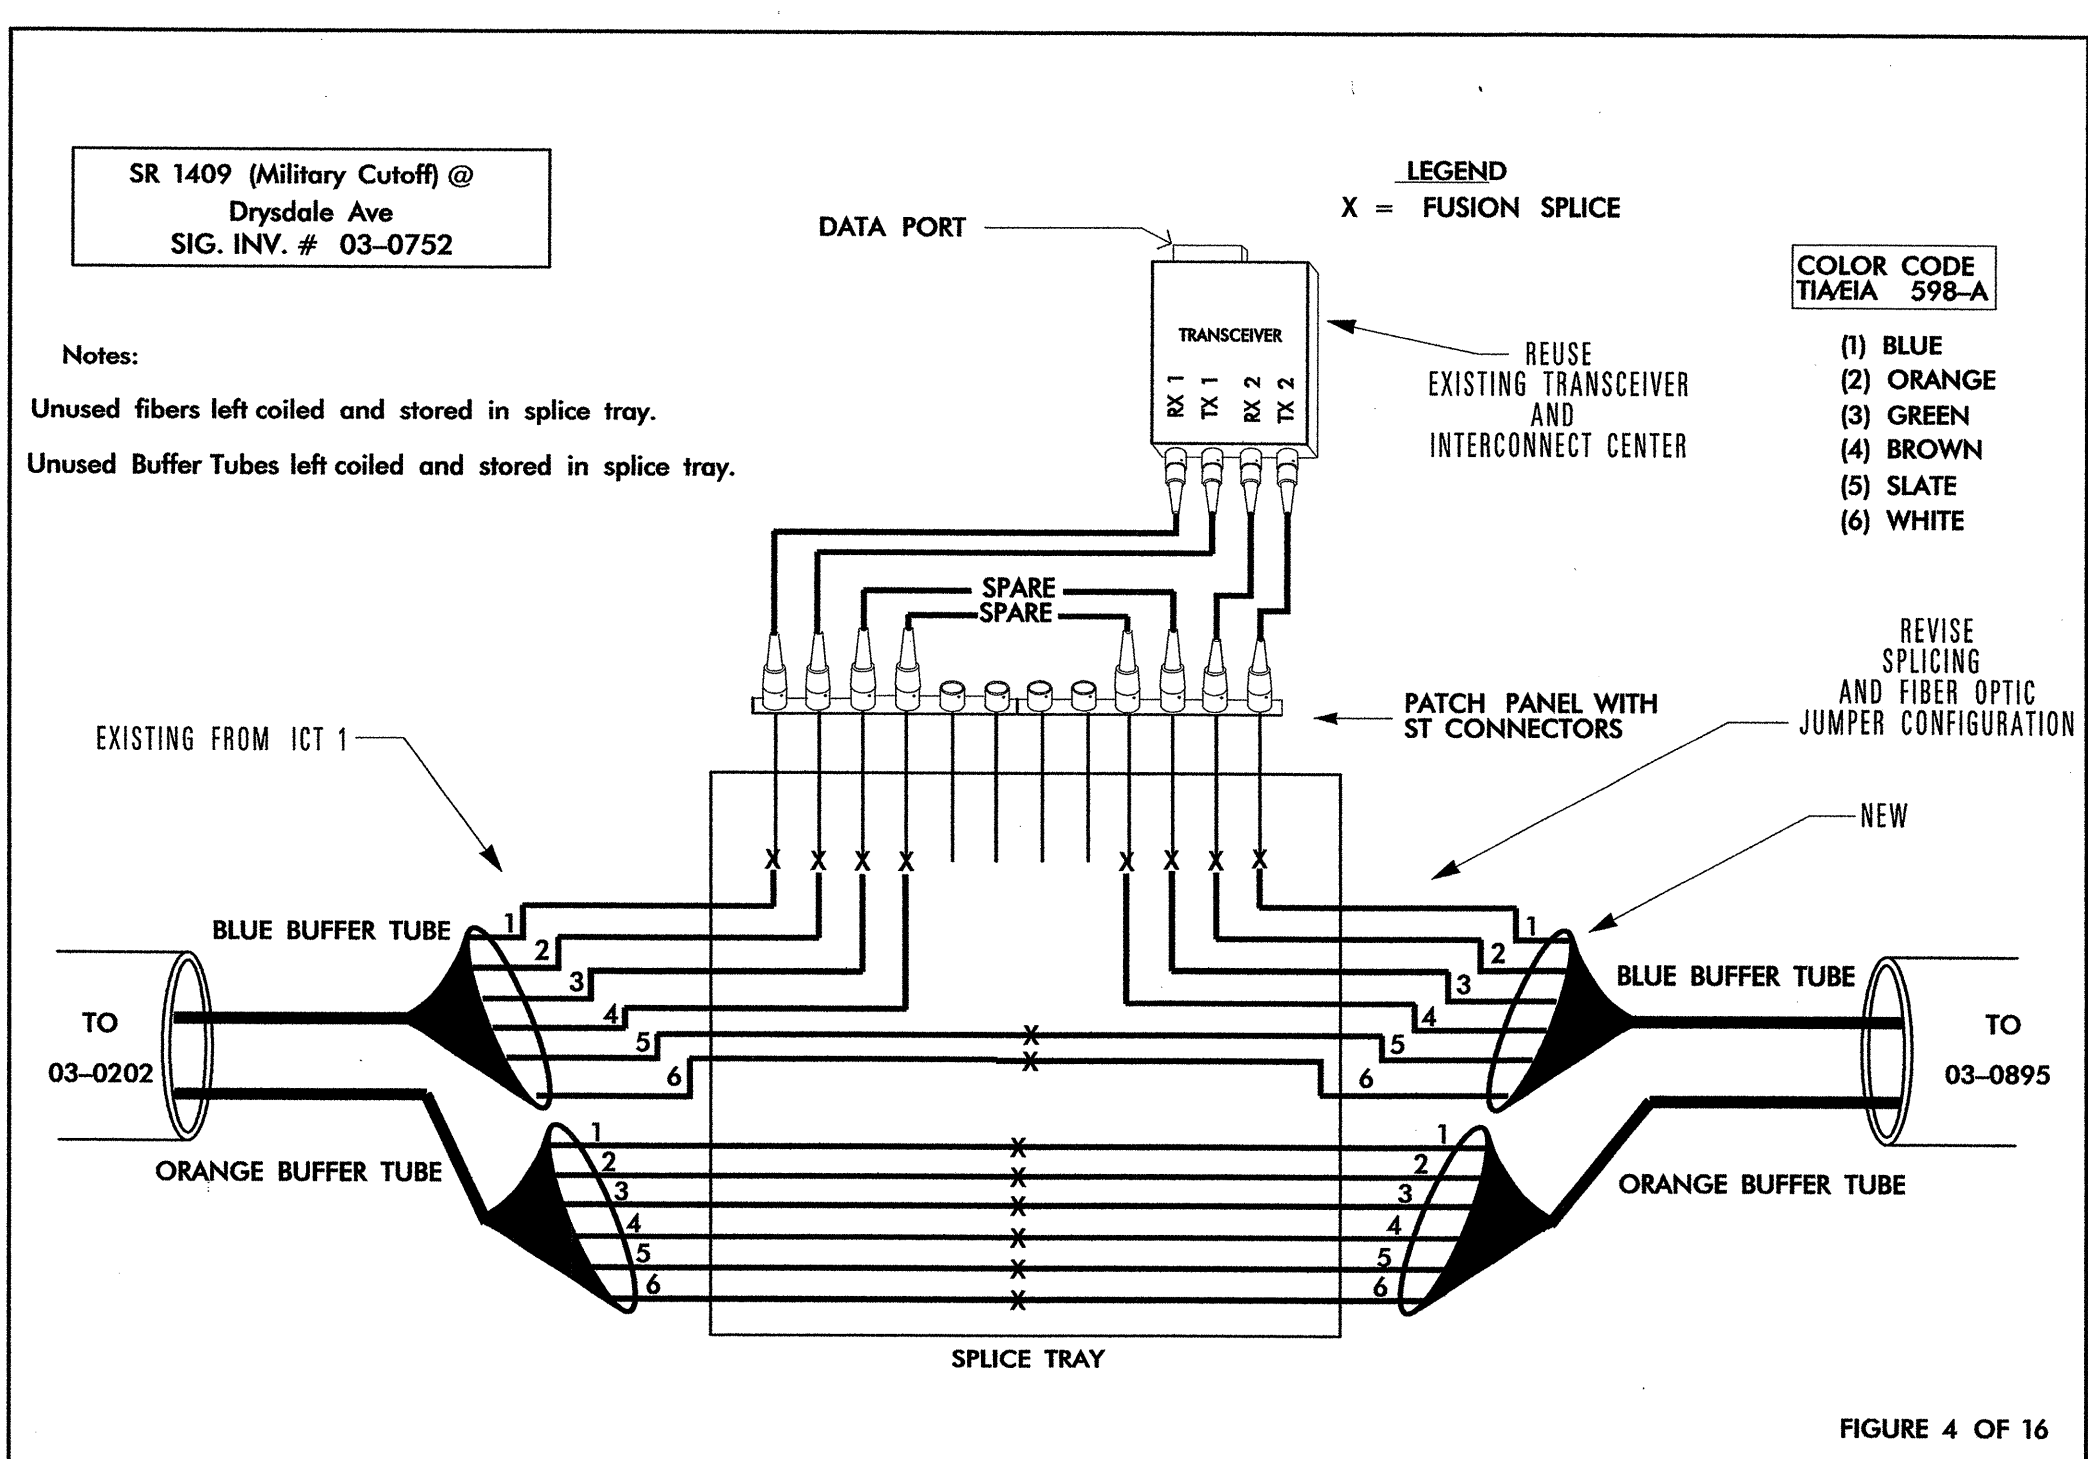

REVISE FOR FINAL CRP

FINAL CRP

INSTALL "SELF-HEALING RING" TYPE TRANSCEIVERS

Prepared for:

 122 N. McDowell St., Raleigh, NC 27603

DIVISION 3 NEW HANOVER COUNTY WILMINGTON	
PLAN DATE: AUG 2003	REVIEWED BY: J. P. CARLON
PREPARED BY: J. P. CARLON	REVIEWED BY: S. S. ASEFNIA
REVISIONS	INIT. DATE

SEAL

 SIGNATURE: *S. S. ASEFNIA* DATE: 1/15/04
 CADD FILE NAME