
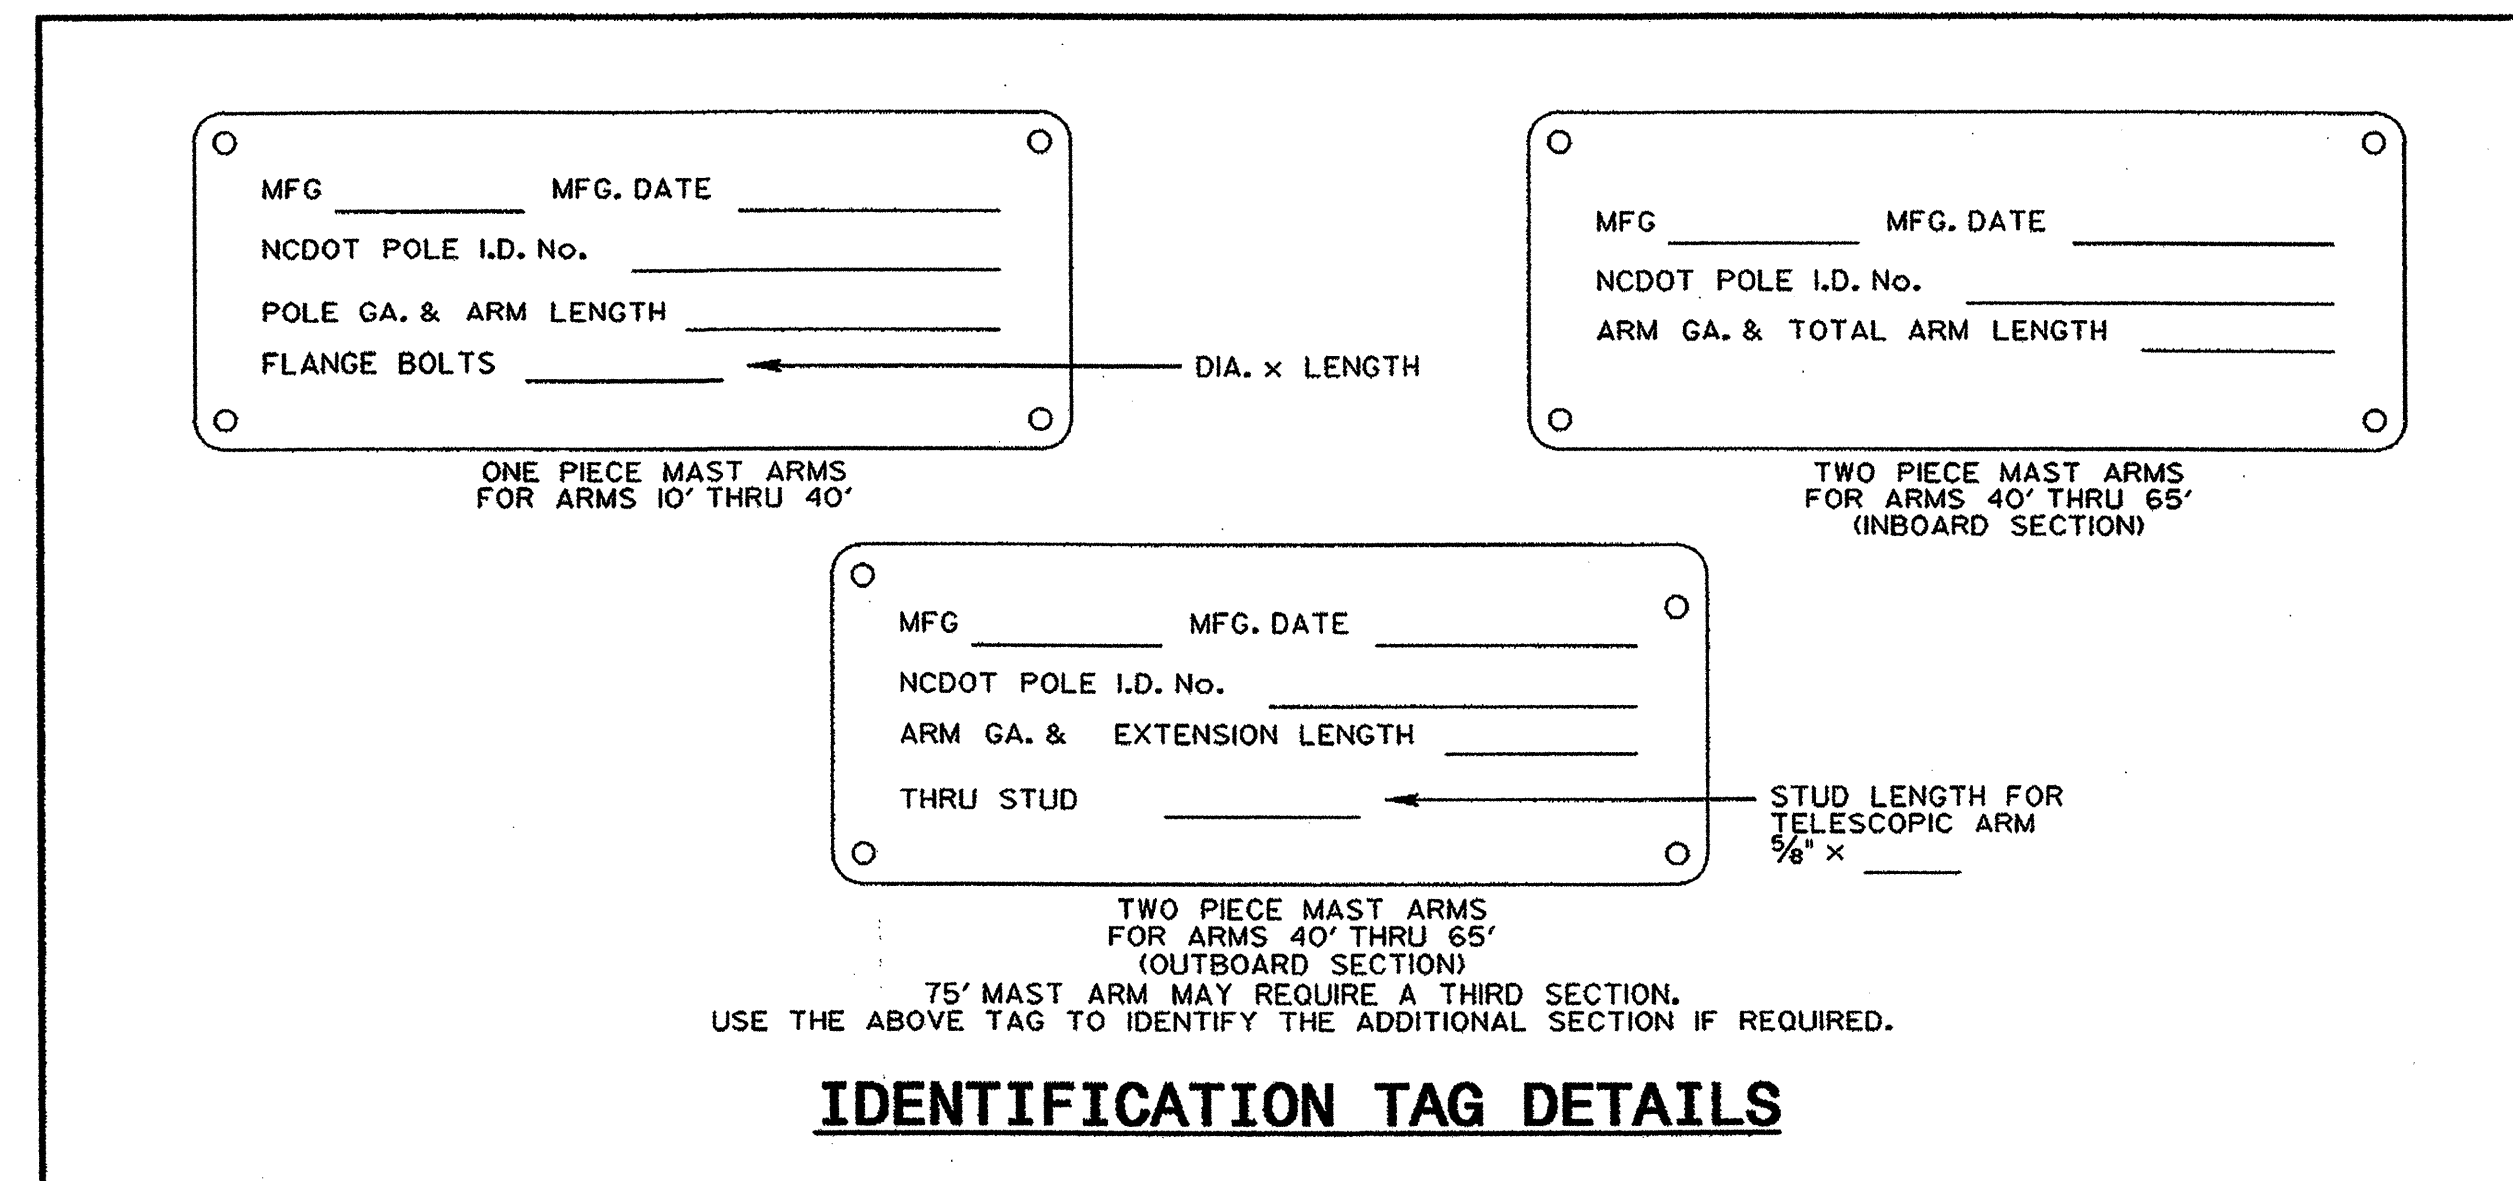
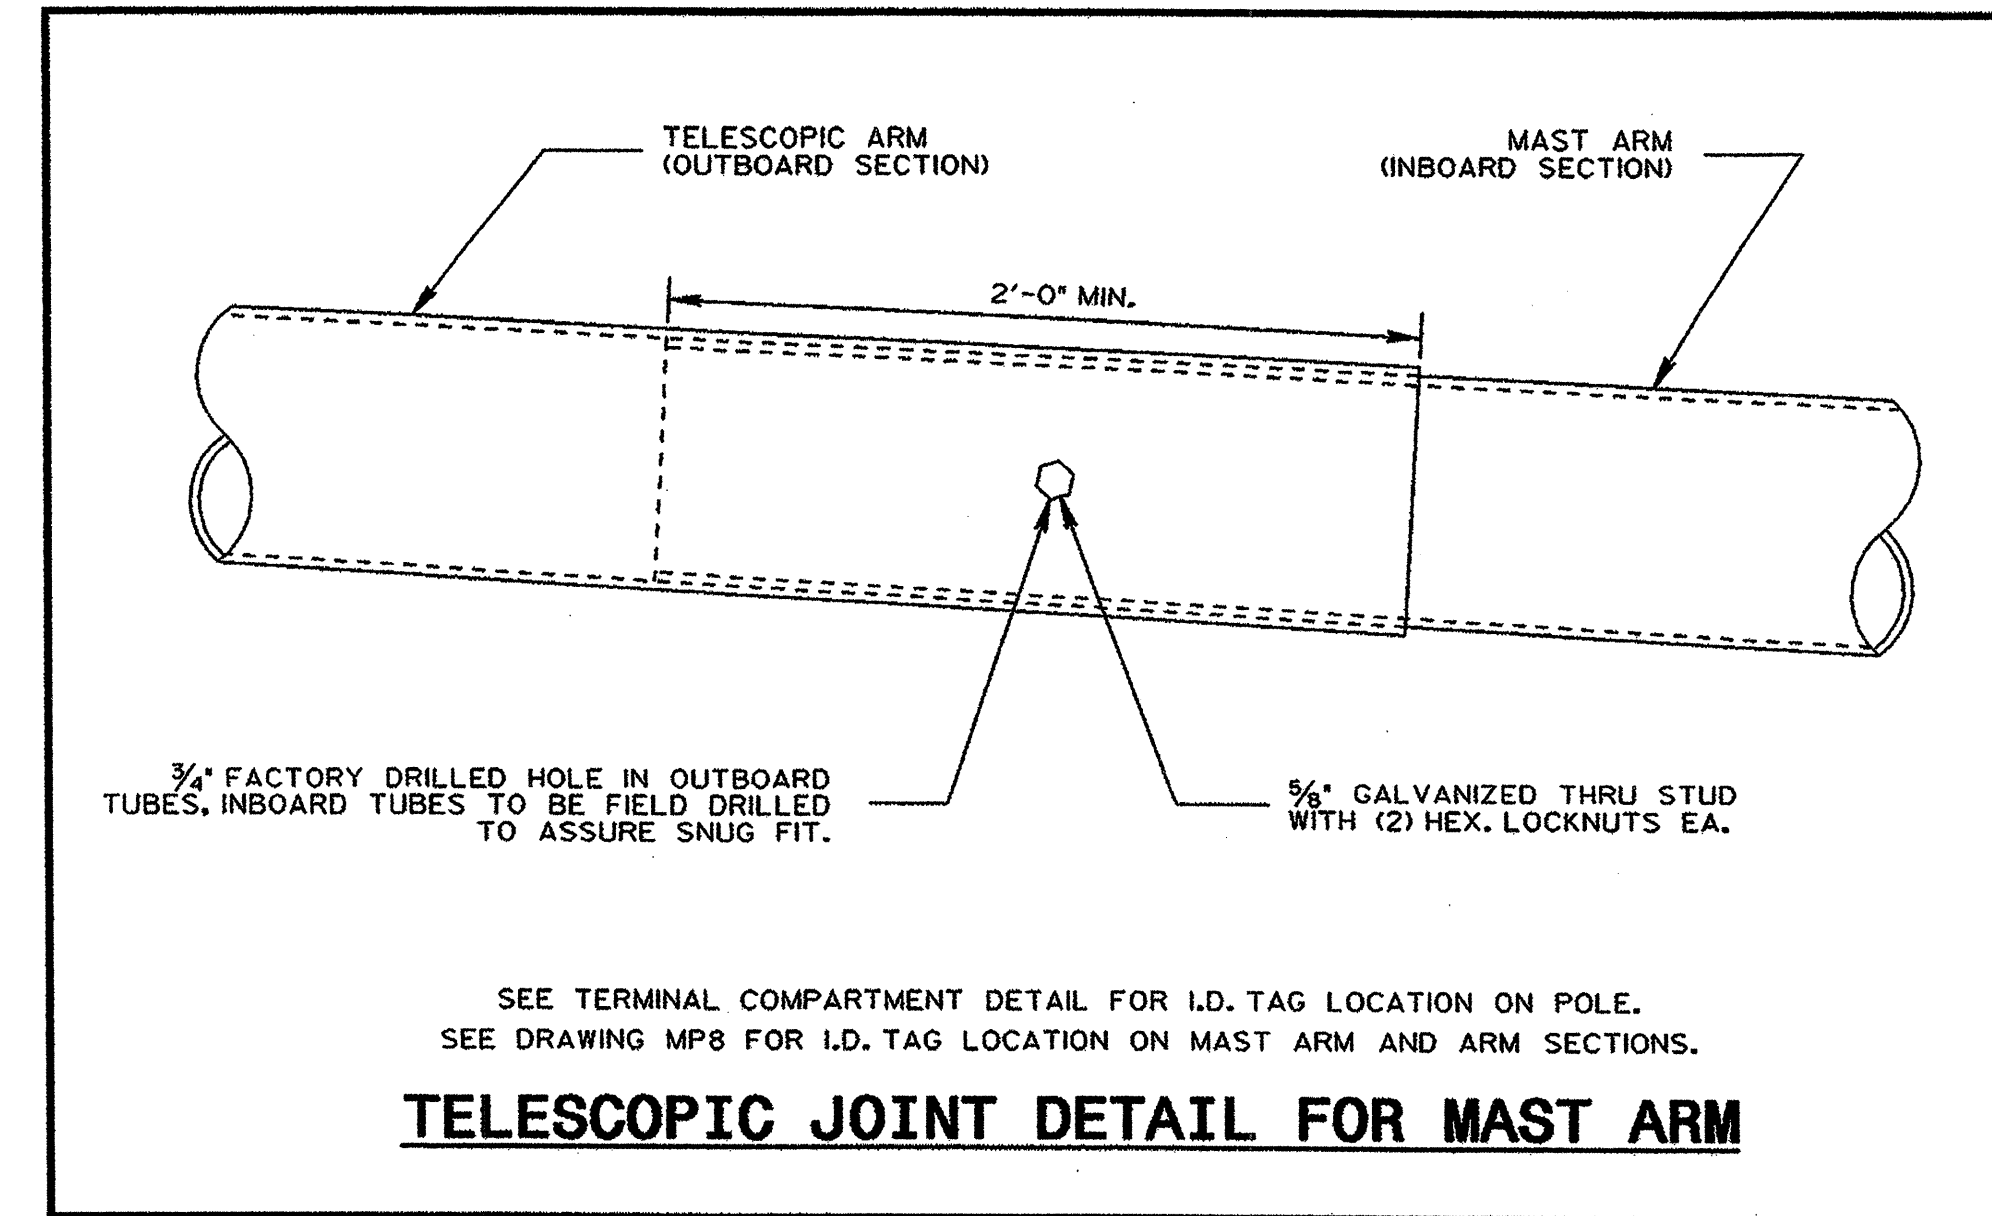


POLE AND MAST ARM FABRICATION DETAILS

PROJECT REFERENCE NO. U-2734 SHEET NO. Sig. 74 dwg. MP9

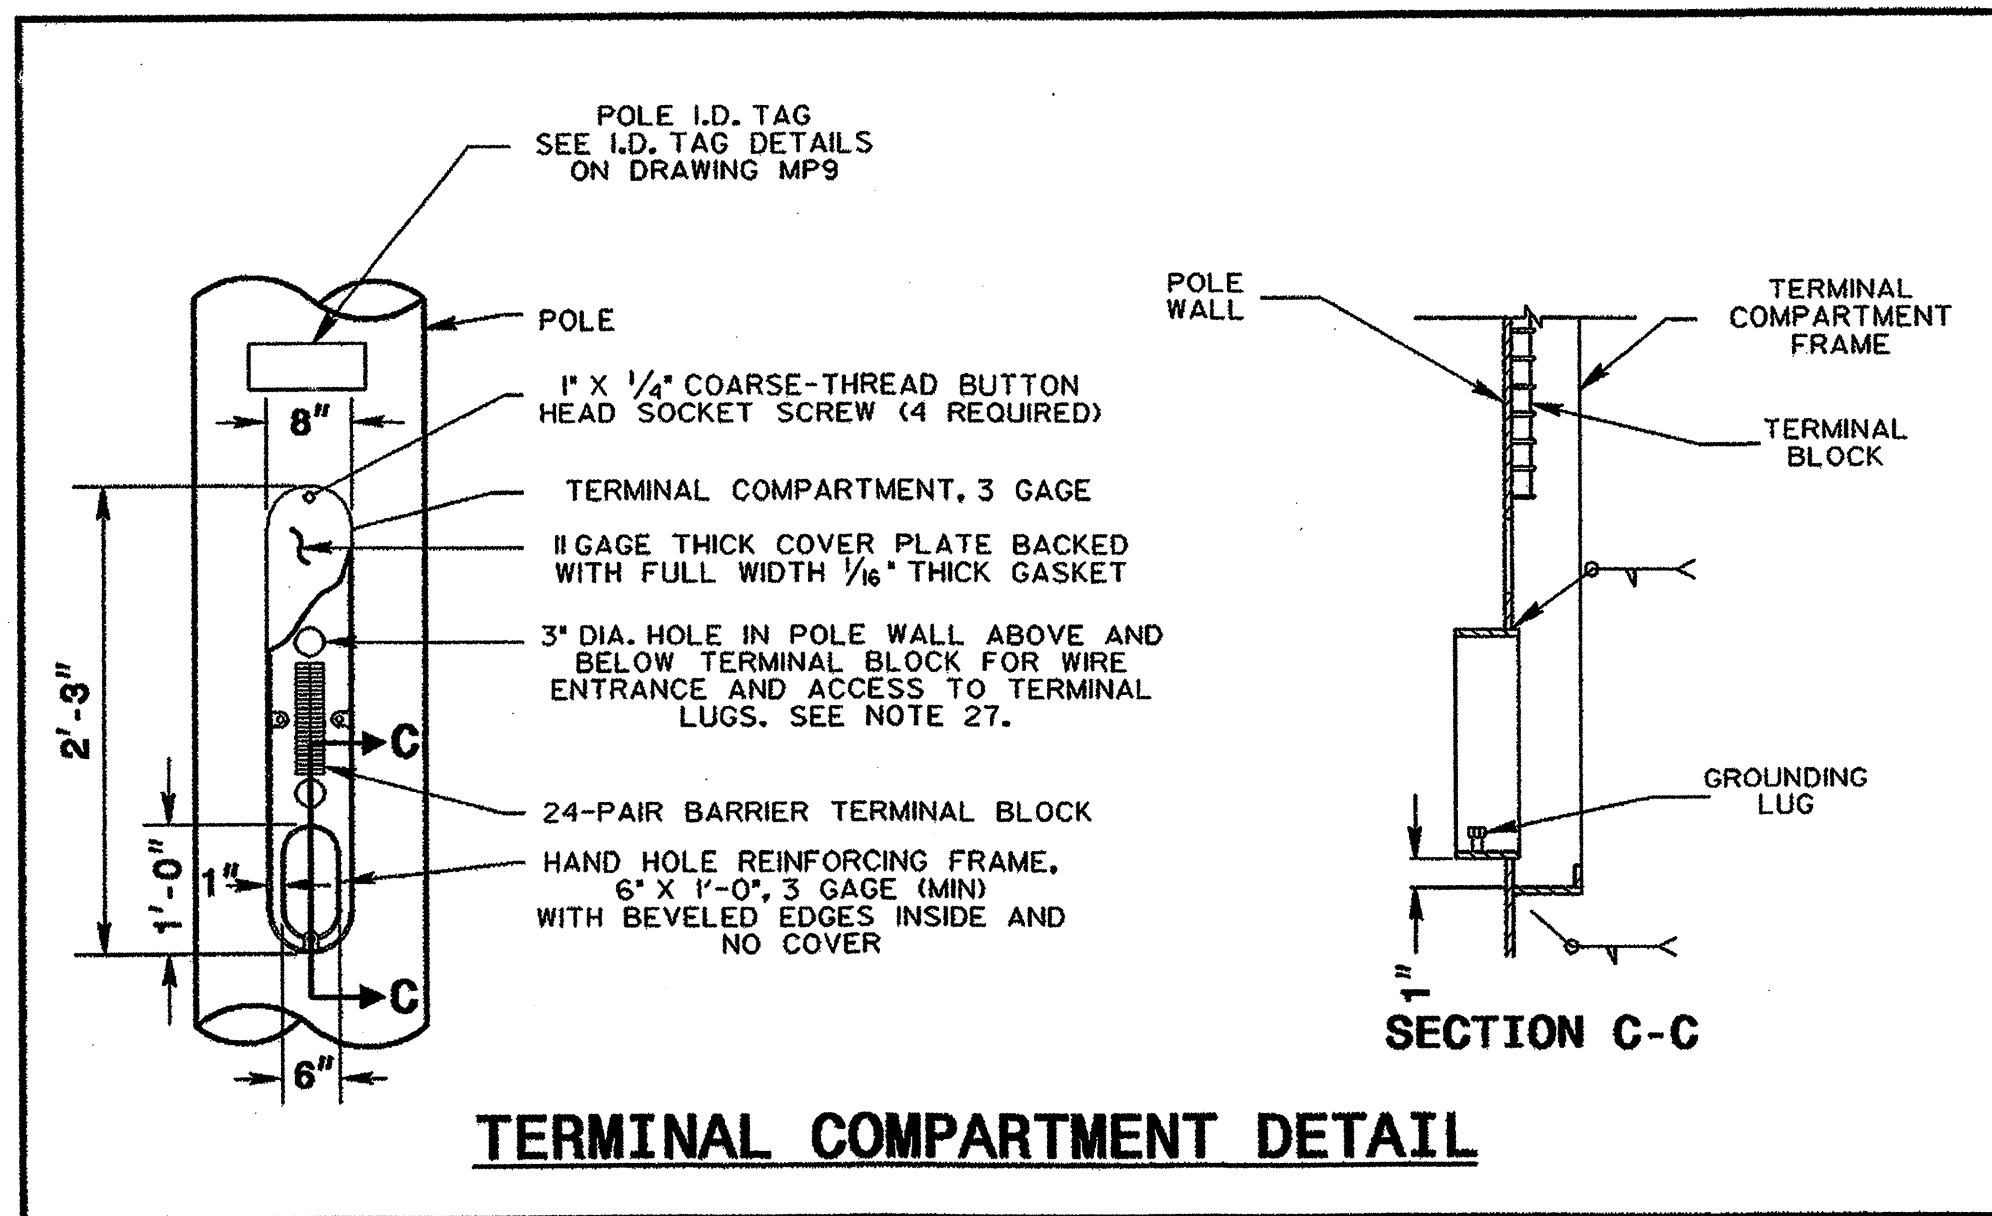

METAL POLES WITH MAST ARMS

03-JUN-2003 09:58 W:\pdp\es-jm\11\hwr\groups\andrews 2003 Mast Armshp8.dgn andrews

Prepared in the Office of:

222 N. McDowell St., Raleigh, NC 27603

SCALE: NONE

METAL POLE AND MAST ARM FABRICATION DETAILS

PLAN DATE: SEPTEMBER 2002 REVIEWED BY: D.C. SARKAR

PREPARED BY: C.F. ANDREWS REVIEWED BY: R.E. MULLINAX

REVISIONS	INIT.	DATE

SEAL

SIGNATURE: *D. Sarkar* DATE: 6.3.03

SIG. INVENTORY NO.