



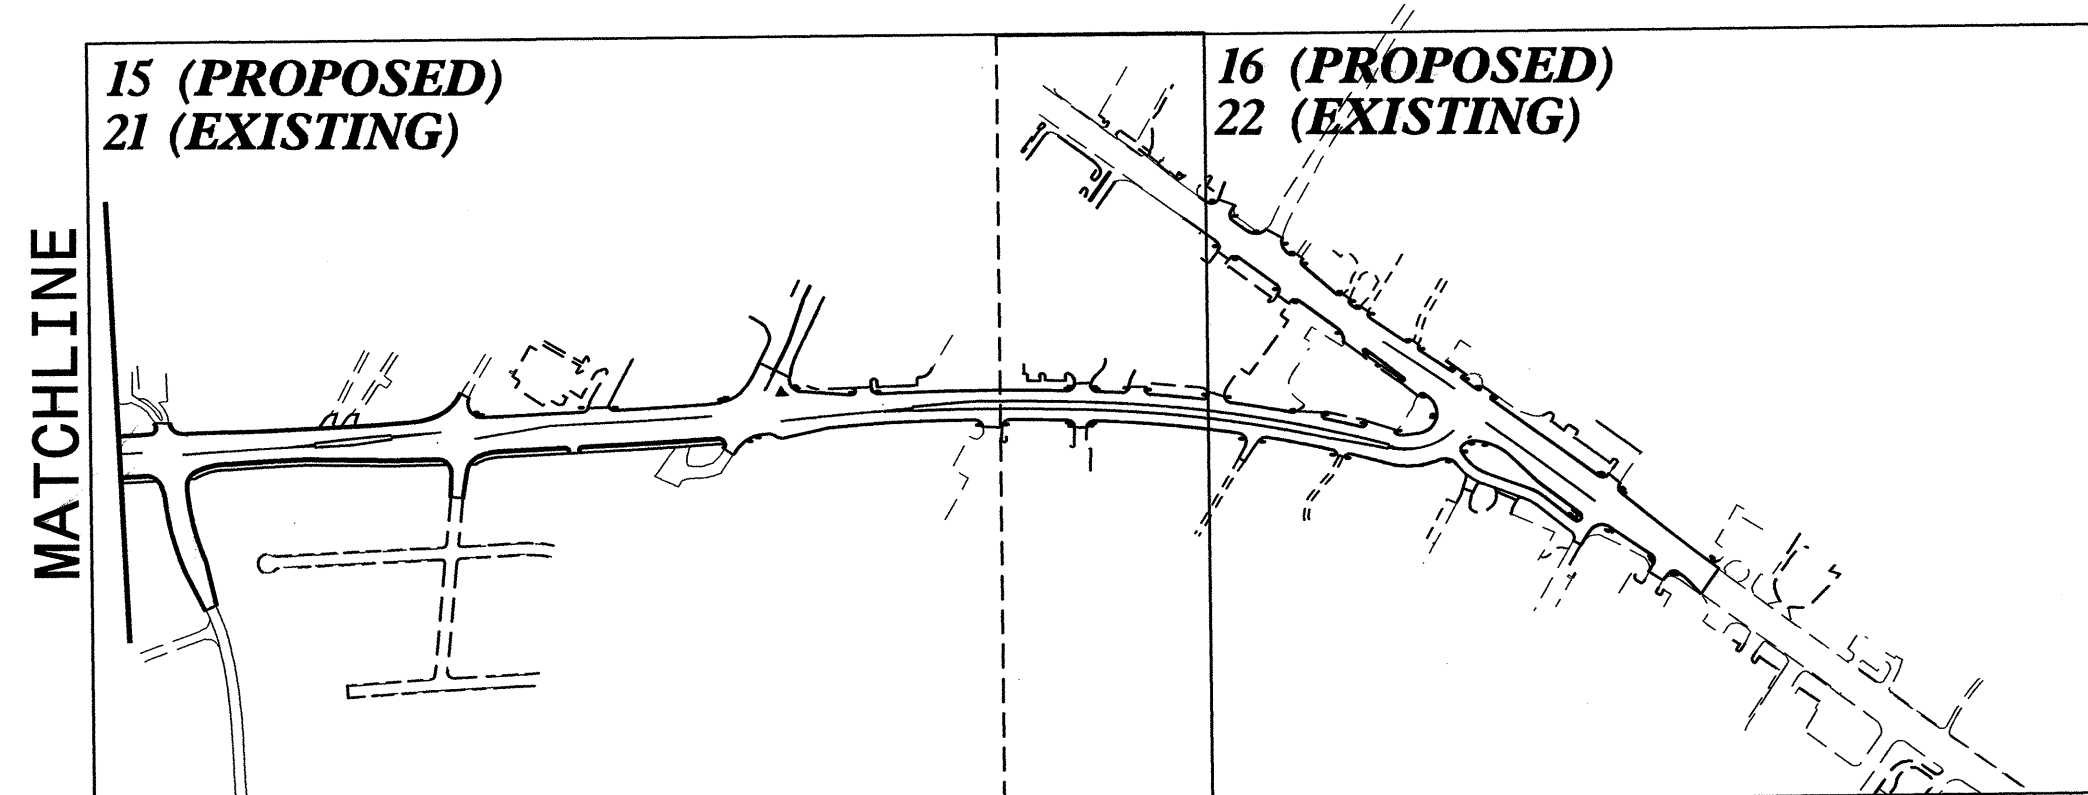

STATE OF NORTH CAROLINA
DEPARTMENT OF TRANSPORTATION

SIGNING PLANS
NEW HANOVER COUNTY

LOCATION: WILMINGTON - SR 1409 (MILITARY CUTOFF ROAD)
FROM NORTH OF US 74 TO US 17

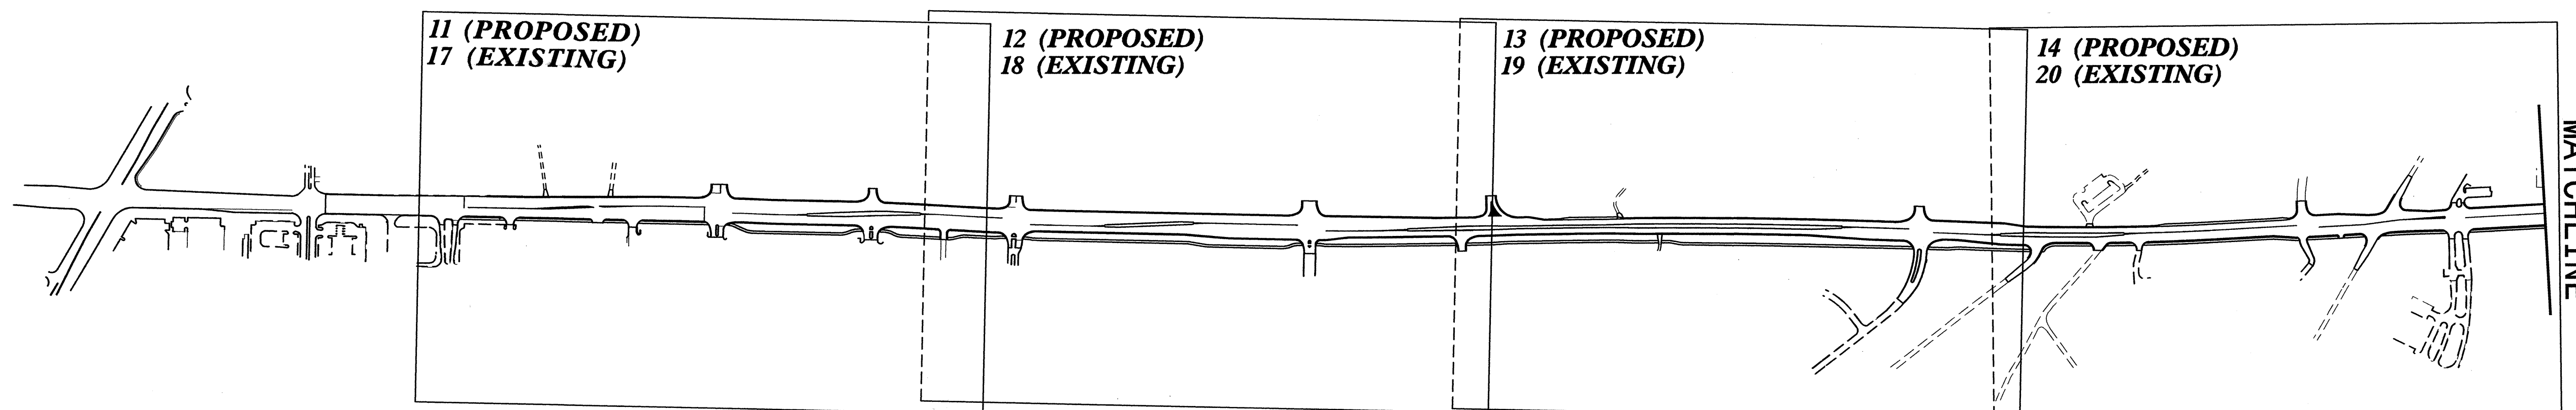

PLAN REVIEWED BY: N.C.D.O.T. SIGNING SECTION

R.W. KING, PE SIGNING ENGINEER
A.I. ALQUDWAH, PE SIGNING PROJECT ENGINEER
MITCH EATON SIGNING PROJECT DESIGN ENGINEER
SIGNING DESIGN ENGINEER


PLAN PREPARED BY:

SEPI ENGINEERING GROUP

2300 Rexwoods Drive
Suite 370
Raleigh, NC 27607
Tel: 919-789-9977 Fax: 789-9591

PLANS REVIEWED BY: SEPIDEH ASEFNIA, PE
PLANS DESIGNED BY: RONNY WEBBER
PLANS PREPARED BY: CHARLES KINCAID

SEAL

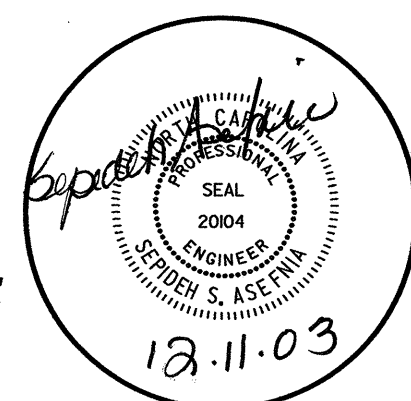

INDEX

SHEET NO.	DESCRIPTION
1	TITLE SHEET
2	SUMMARY OF QUANTITIES and applicable ROADWAY STANDARD DRAWINGS
3	NOTES
4	OVERHEAD SHEET
5 - 6	OVERHEAD LIGHTING SHEETS
7	SUPPORT INFORMATION
8 - 9	E SHEETS
10	F SHEETS
11 - 16	PROPOSED SIGN ROADWAY SHEETS
17 - 22	EXISTING SIGN ROADWAY SHEETS

CONTRACT NO.: C200867 TIP: U-2734