



PROJECT REFERENCE NO.	SHEET NO.
U-2734	UC-15
DESIGNED BY: MRB	
DRAWN BY: MRB	
CHECKED BY: RBW	
APPROVED BY: RBW	
REVISED:	
NORTH CAROLINA DEPARTMENT OF TRANSPORTATION	
DESIGN SERVICES UNIT PHONE: (919)250-4128 FAX: (919)250-4119	
 ENGINEER RONALD B. WILKINS UTILITY CONSTRUCTION PLANS ONLY	

UTILITY CONSTRUCTION

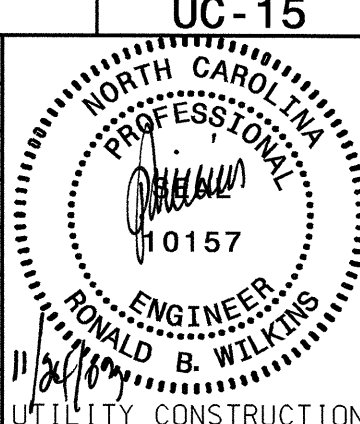

SEE DETAIL ON SHEET UC-15 FOR AIR RELEASE / VACUUM VALVE & MANHOLE

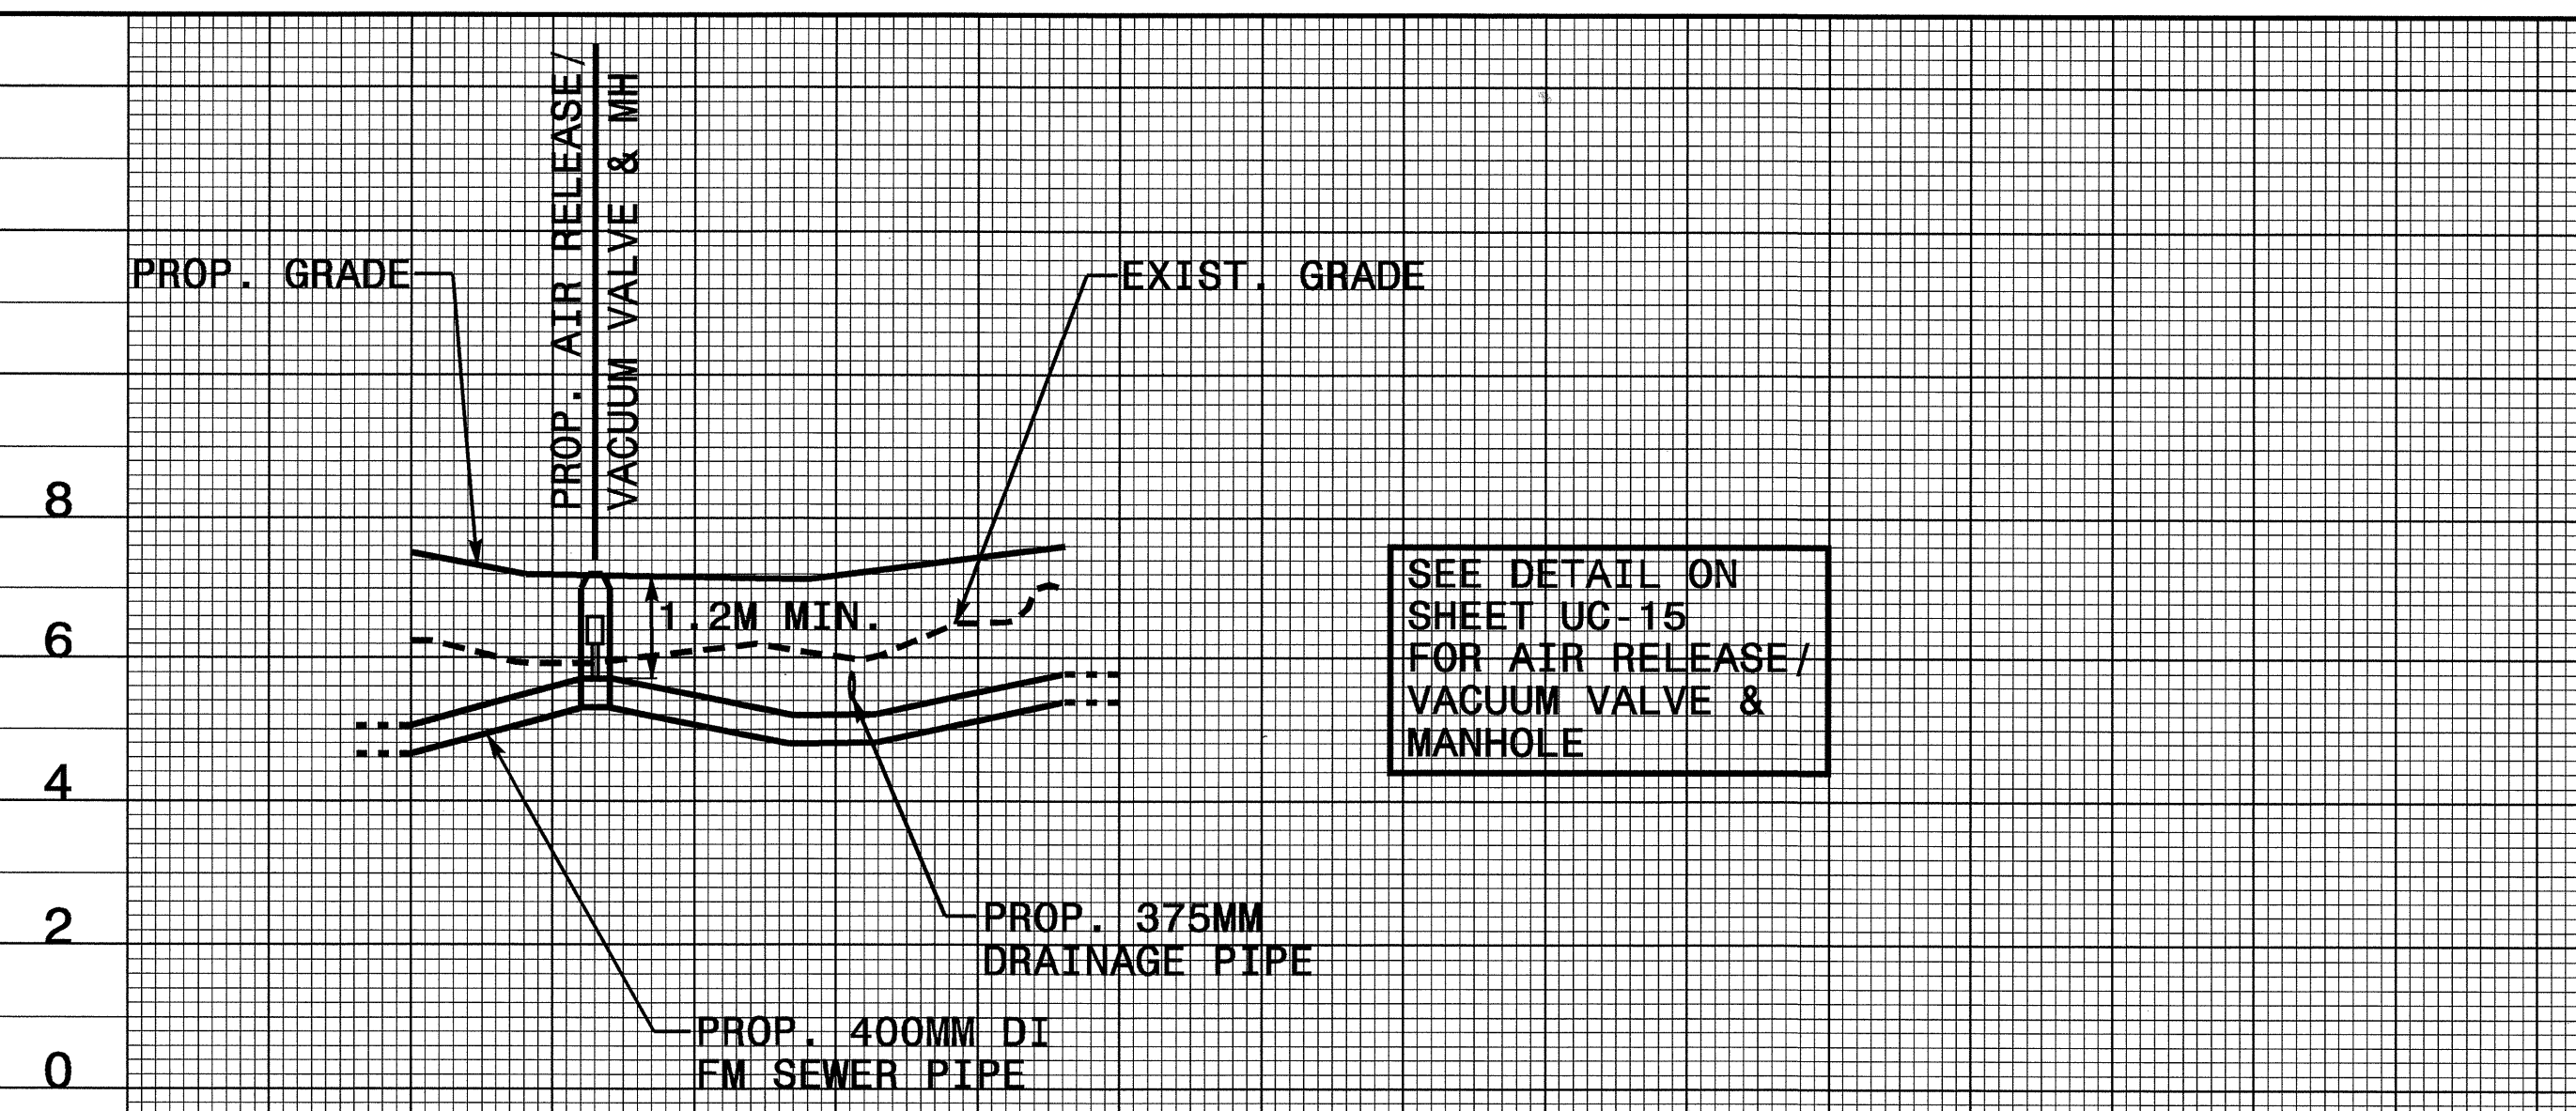