
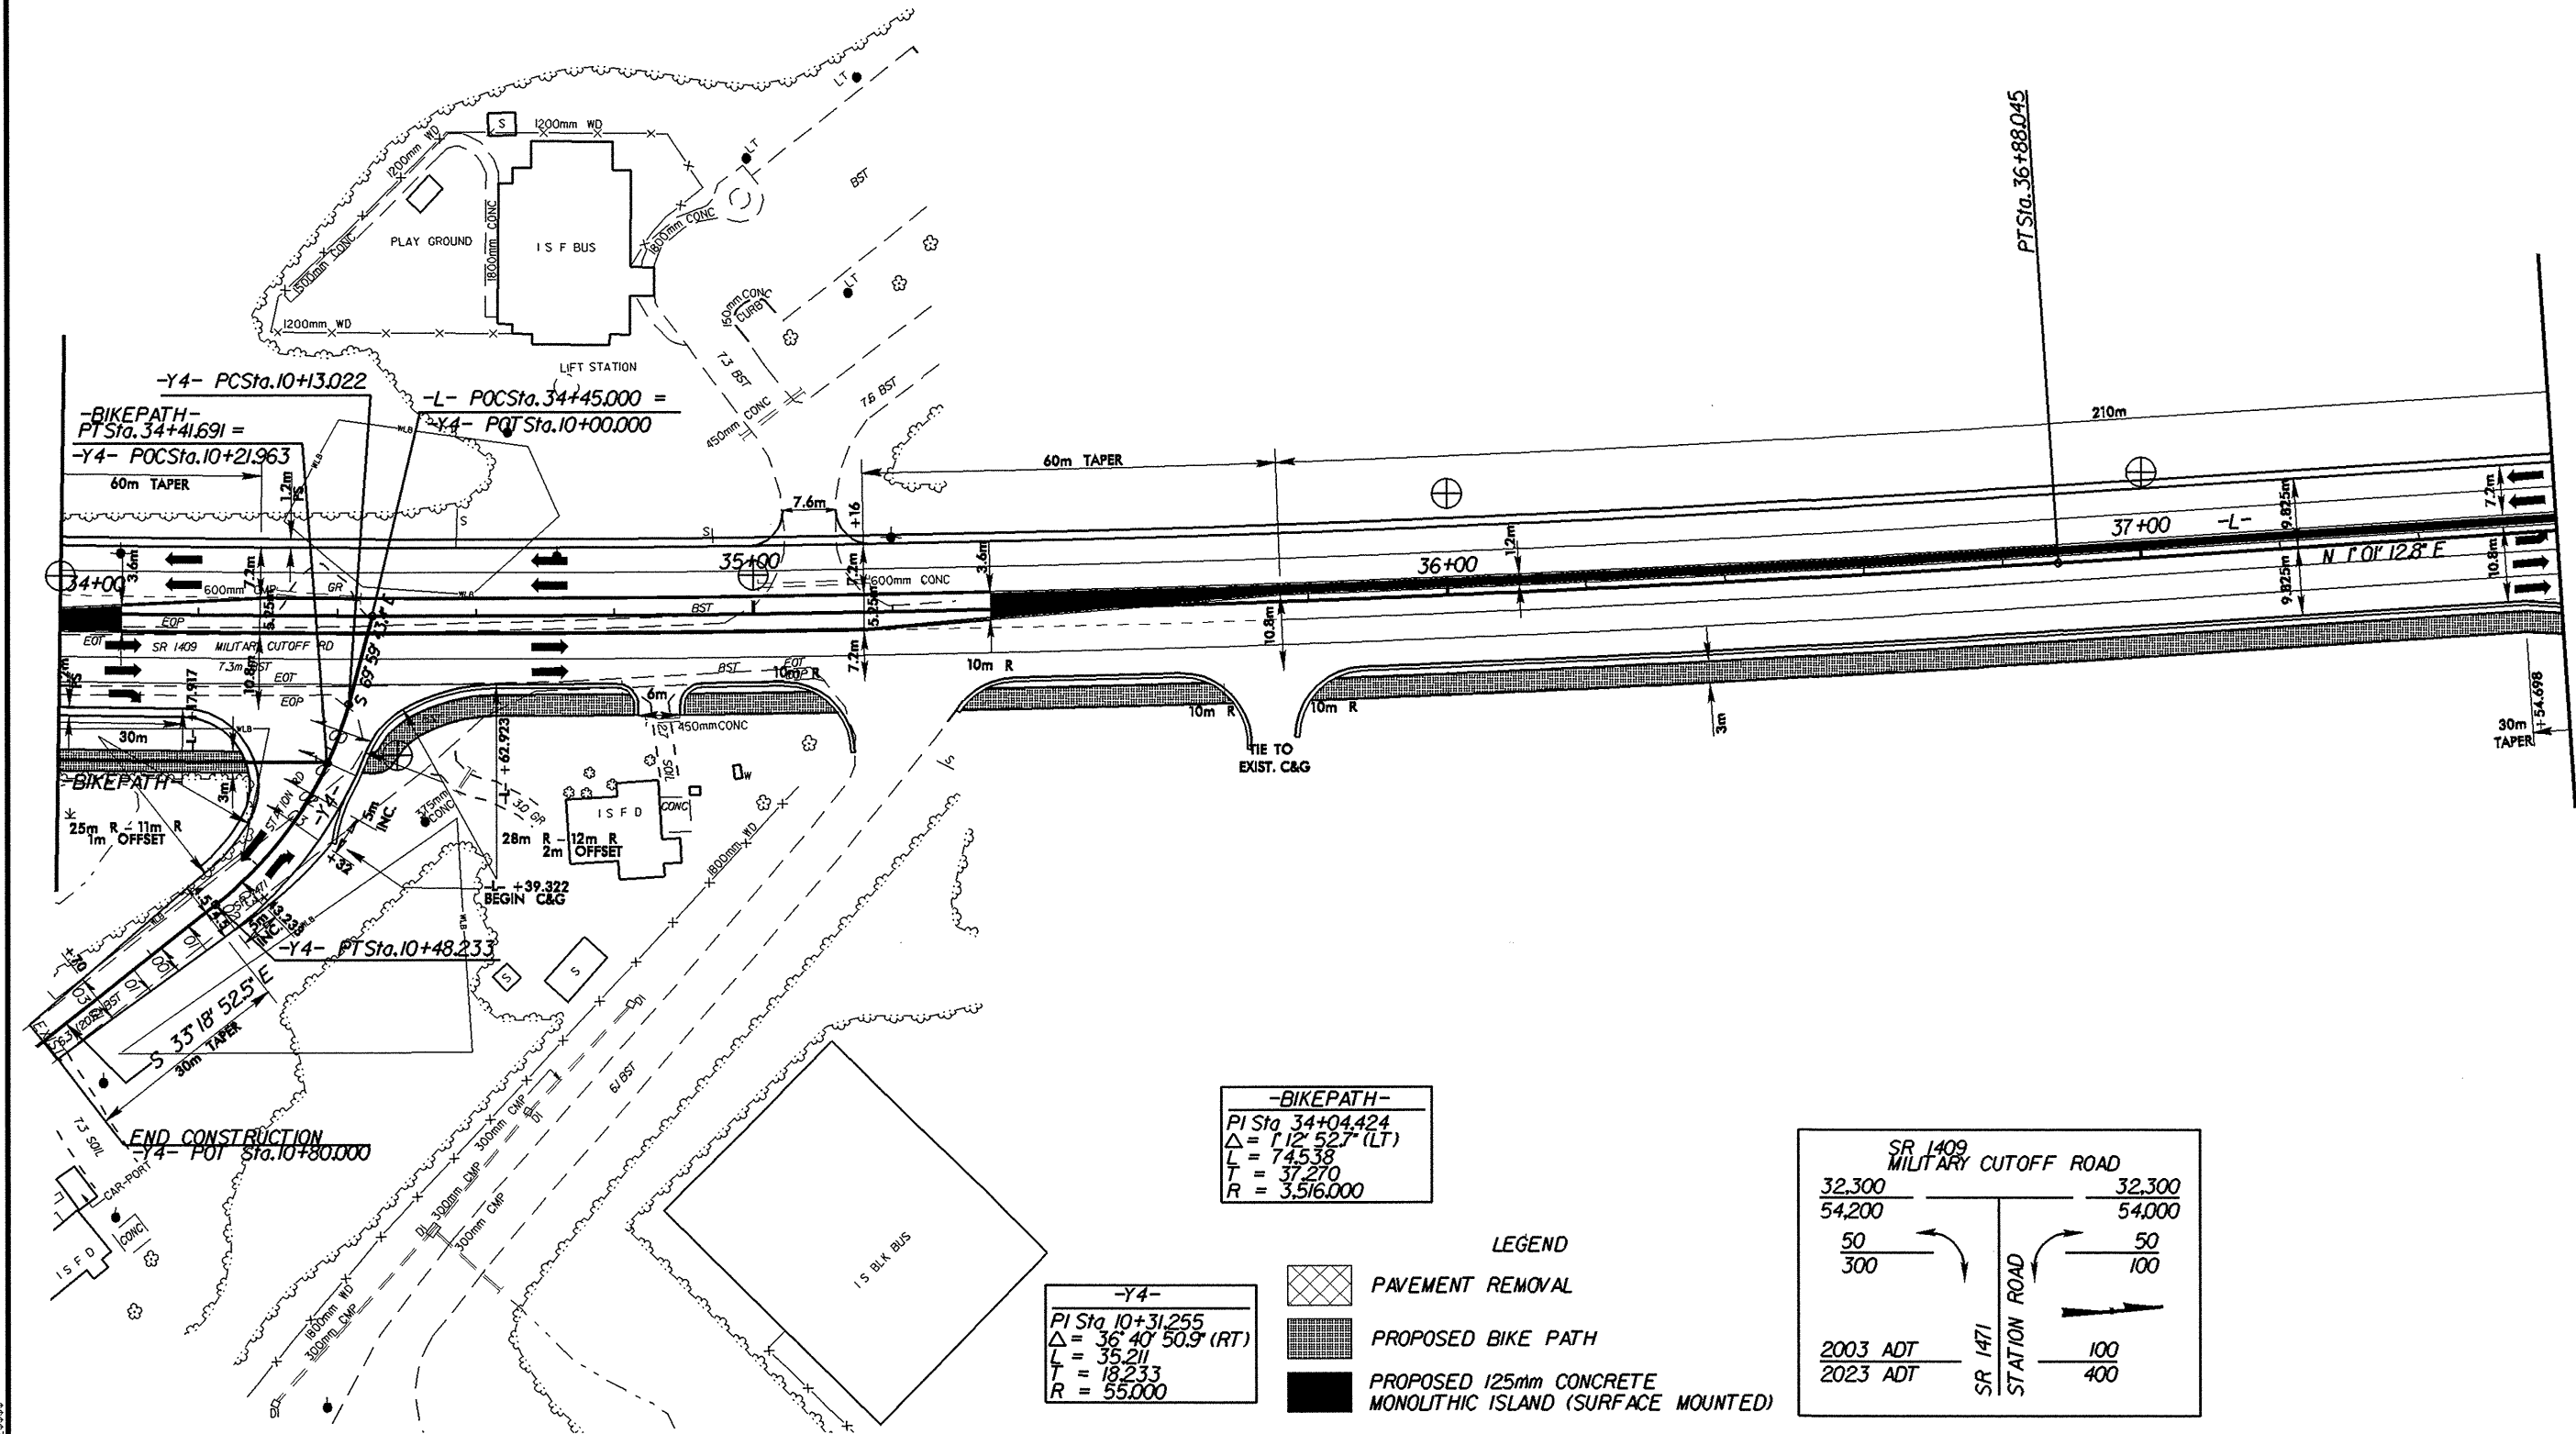


METRIC

CONST. REV. _____
R/W REV. _____

PROJECT REFERENCE NO. U-2734	SHEET NO. 12
R/W SHEET NO.	
ROADWAY DESIGN ENGINEER	HYDRAULICS ENGINEER
INCOMPLETE PLANS DO NOT USE FOR R/W ACQUISITION PRELIMINARY PLANS DO NOT USE FOR CONSTRUCTION	

-L-
 PI Sta. 35+26.422
 $\Delta = 5^{\circ}18'10.7''$ (LT)
 L = 323.478
 T = 161.854
 R = 3,495.000
 SE = NC

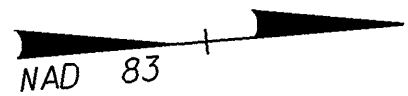

-BIKEPATH-
 PI Sta. 34+04.424
 $\Delta = 1^{\circ}12'52.7''$ (LT)
 L = 74.538
 T = 37.270
 R = 3,516.000

-Y4-
 PI Sta. 10+31.255
 $\Delta = 36^{\circ}40'50.9''$ (RT)
 L = 35.211
 T = 18.233
 R = 55.000

- LEGEND**
- PAVEMENT REMOVAL
 - PROPOSED BIKE PATH
 - PROPOSED 125mm CONCRETE MONOLITHIC ISLAND (SURFACE MOUNTED)

SR 1409 MILITARY CUTOFF ROAD

32,300	32,300
54,200	54,000
50	50
300	100
2003 ADT	2023 ADT
100	400

SR 1471 STATION ROAD