

CONTRACT: C201251 ID: U-2734

STATE OF NORTH CAROLINA
DEPARTMENT OF TRANSPORTATION
DIVISION OF HIGHWAYS
GEOTECHNICAL UNIT

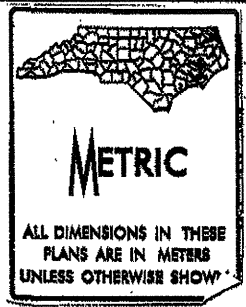


Table with columns: STATE, STATE PROJECT NUMBER, SHEET NO., TOTAL SHEETS. Values: N.C., U-2734, 1, 22.

CONTENTS:

Table with columns: LINE, STATION, SHEET NOS. Rows include -L- 13+10-50+57 4 (Report+), -L- 13+10-50+57 6-16 (Plan Sheets), -L- 13+10-50+57 18-22 (Profiles), Bike Path 13+20+-45+30 6-15 (Plan Sheets)

CAUTION NOTICE

THE SUBSURFACE INFORMATION AND THE SUBSURFACE INVESTIGATION ON WHICH IT IS BASED WAS MADE FOR THE PURPOSE OF STUDY, PLANNING AND DESIGN AND NOT FOR CONSTRUCTION OR PAY PURPOSES.


GENERAL SOIL AND ROCK STRATA DESCRIPTIONS AND INDICATED BOUNDARIES ARE BASED ON A GEOTECHNICAL INTERPRETATION OF ALL AVAILABLE SUBSURFACE DATA AND MAY NOT NECESSARILY REFLECT THE ACTUAL SUBSURFACE CONDITIONS BETWEEN BORINGS OR BETWEEN SAMPLED STRATA WITHIN THE BOREHOLE.

THE BIDDER OR CONTRACTOR IS CAUTIONED THAT DETAILS SHOWN ON THE SUBSURFACE PLANS ARE PRELIMINARY ONLY AND IN MANY CASES THE FINAL DESIGN DETAILS ARE DIFFERENT. FOR BIDDING AND CONSTRUCTION PURPOSES, REFER TO THE CONSTRUCTION PLANS AND DOCUMENTS FOR FINAL DESIGN INFORMATION ON THIS PROJECT.

SUBSURFACE INVESTIGATION

STATE PROJECT 34857.1.1 I.D. NO. U-2734
F.A. PROJECT NHF-1409(3)
COUNTY New Hanover
DESCRIPTION Wilmington - SR 1409 (Military Cutoff Road) from north of US 74 to US 17


INVENTORY

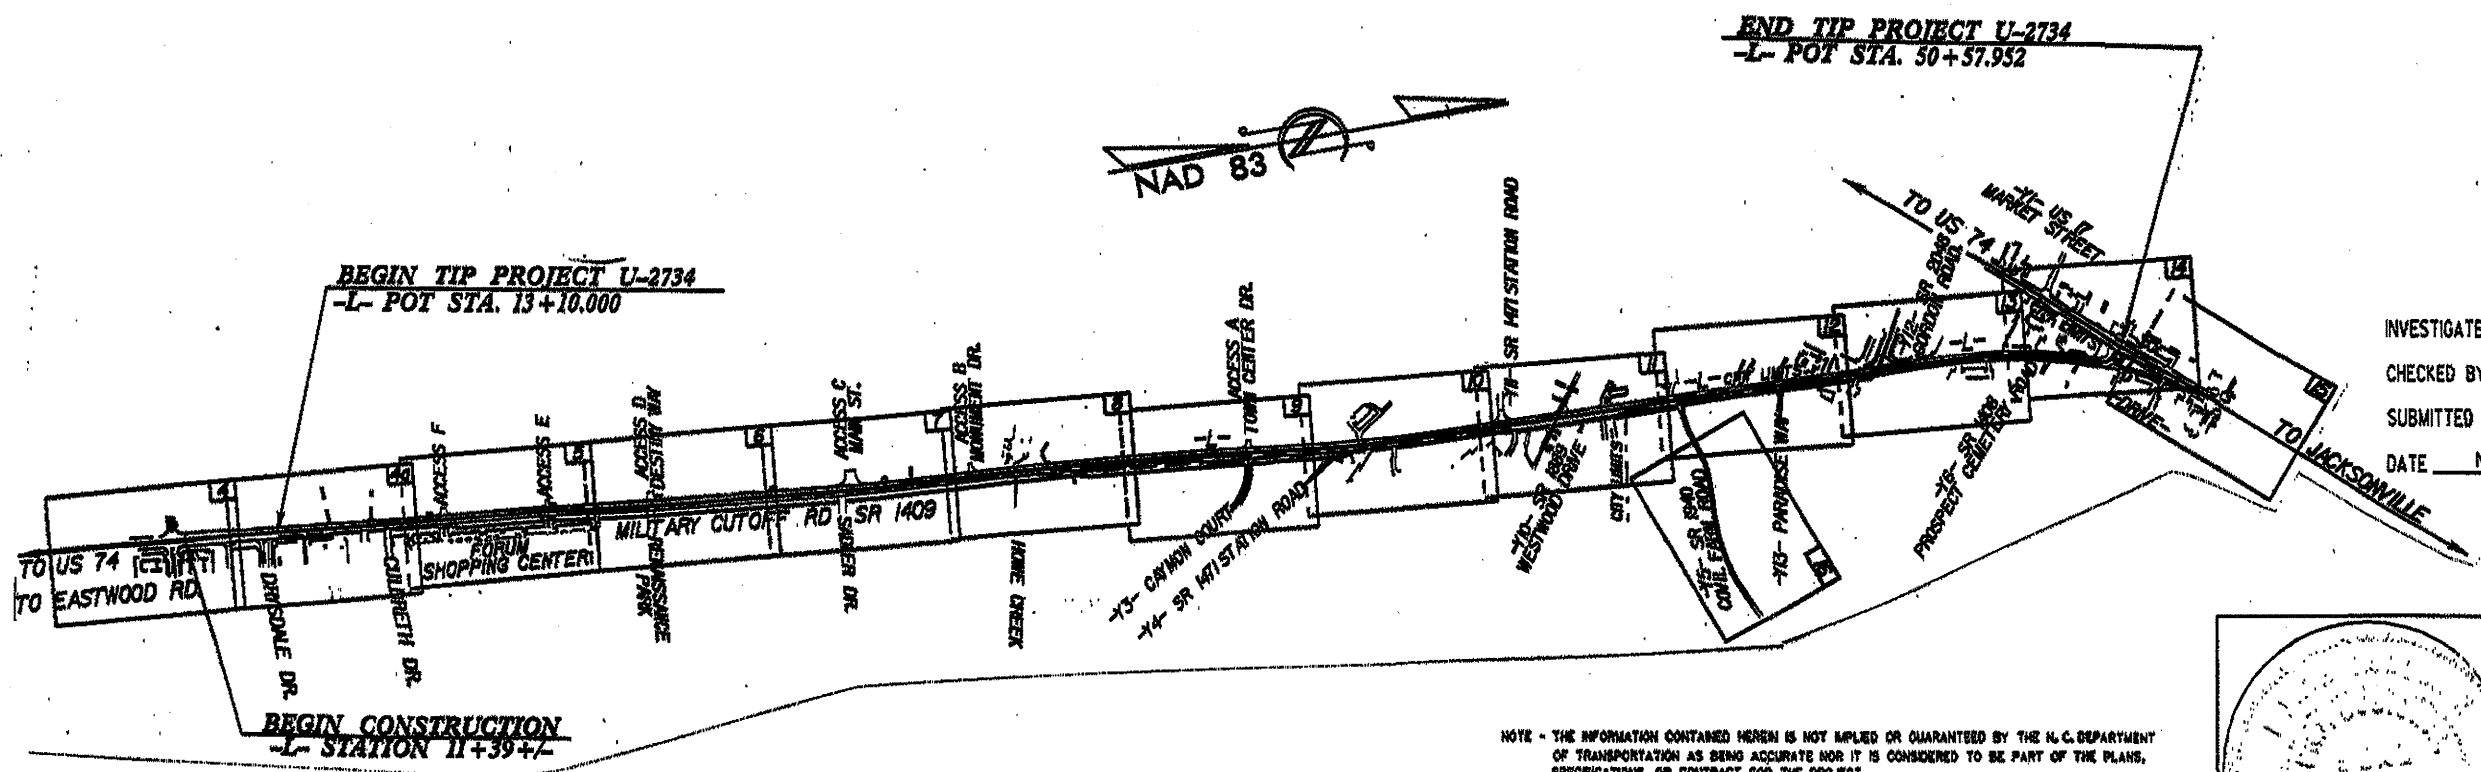

INVESTIGATED BY J. B. Barfield PERSONNEL N. T. Roberson
CHECKED BY C. M. Gilliam CMG J. W. Bayles
SUBMITTED BY L. T. Packer LTP L. B. Madison
DATE November, 2001 G. E. Jaworski

NOTE - THE INFORMATION CONTAINED HEREIN IS NOT IMPLIED OR GUARANTEED BY THE N.C. DEPARTMENT OF TRANSPORTATION AS BEING ACCURATE NOR IS IT CONSIDERED TO BE PART OF THE PLANS, SPECIFICATIONS, OR CONTRACT FOR THE PROJECT.

NOTE - BY HAVING REQUESTED THIS INFORMATION THE CONTRACTOR SPECIFICALLY WAIVES ANY CLAIMS FOR INCREASED COMPENSATION OR EXTENSION OF TIME BASED ON DIFFERENCES BETWEEN THE CONDITIONS INDICATED HEREIN AND THE ACTUAL CONDITIONS AT THE PROJECT SITE.

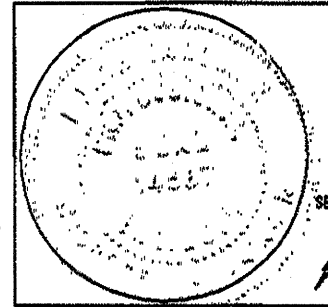

Signature: W. D. Fields, Date: 2/16/02

DRAWN BY: W. D. Fields