


00/26/09

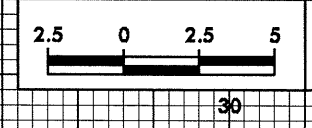

PROJECT REFERENCE NO.
U-2734


SHEET NO.
X-56

50 40 30 20 10 0 10 20 30 40 50




7.54

15+00.00

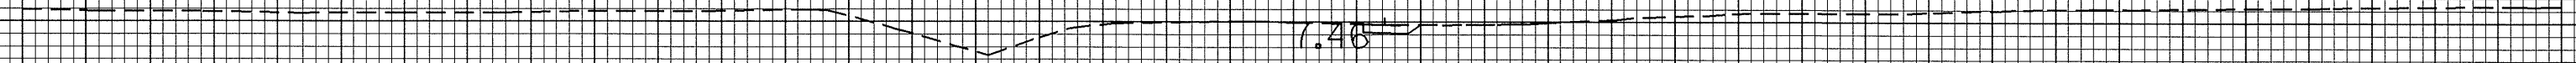

7.46

14+80.00

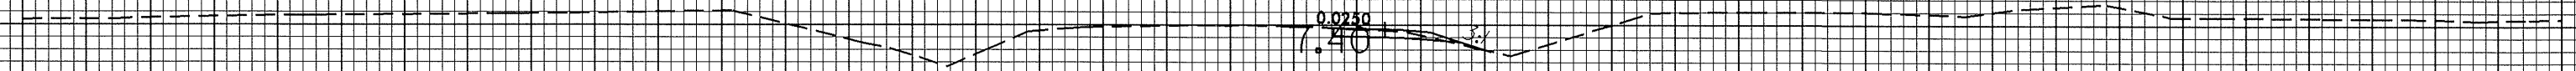


7.40

0.0250

3:1

14+60.00

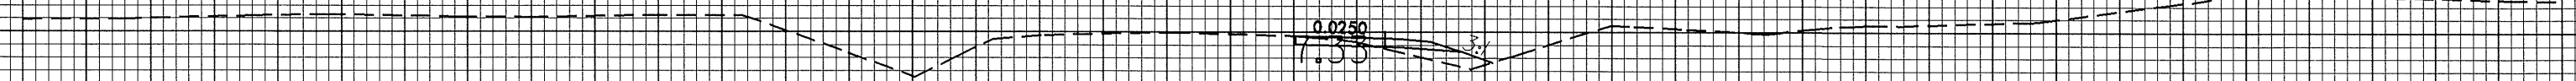


7.33

0.0250

3:1

14+40.00

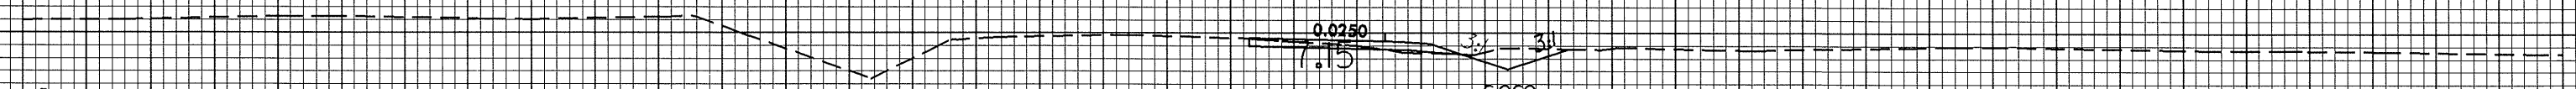

7.15

0.0250

3:1

3:1

6.060

14+20.00

-LDET-

50 40 30 20 10 0 10 20 30 40 50

06-JAN-2009 14:56 DET.dgn
Sashley AT 00/26/09