



10/26/98

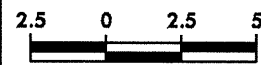


PROJECT REFERENCE NO.
U-2734

SHEET NO.
X-53


50 40 30 20 10 0 10 20 30 40 50

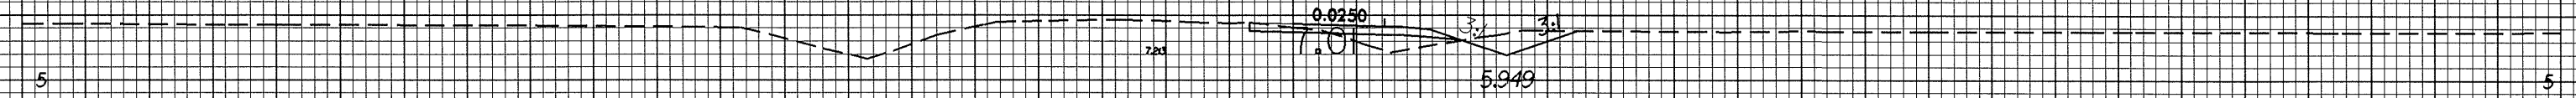


11+80.00

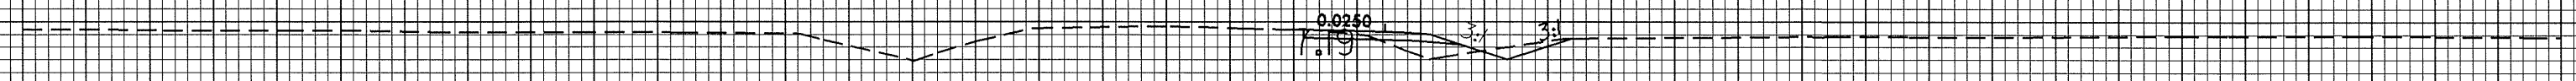


11+60.00

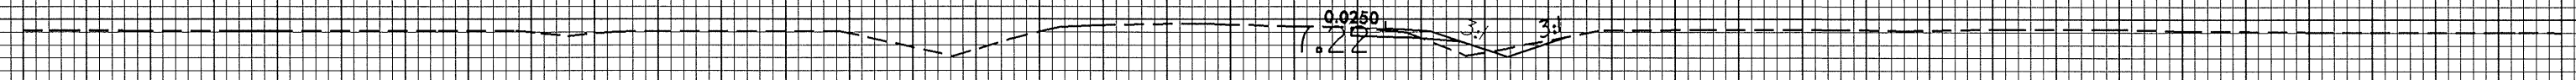

11+40.00

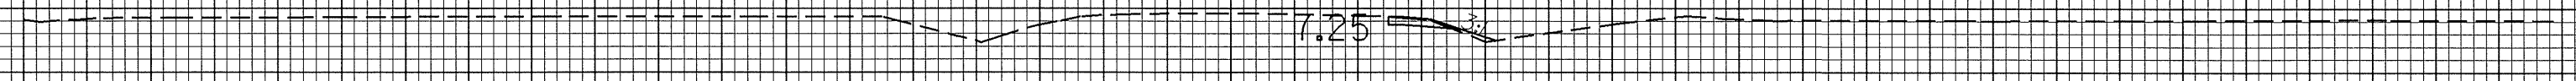

11+20.00

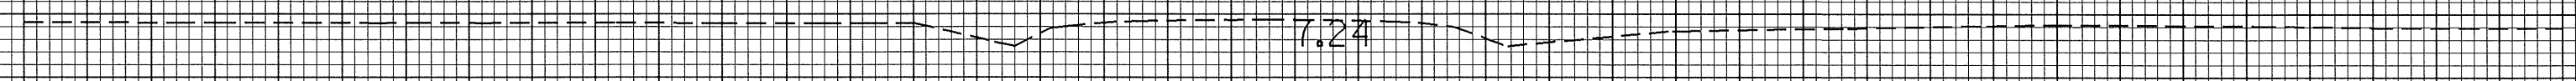

11+00.00

-LOET-

50 40 30 20 10 0 10 20 30 40 50

88-Jan-2004 14:45
Sahley AT R03233 DET.dgn