



10/26/98

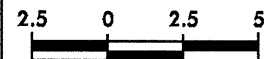

PROJECT REFERENCE NO.  
U-2734

SHEET NO.  
X-51

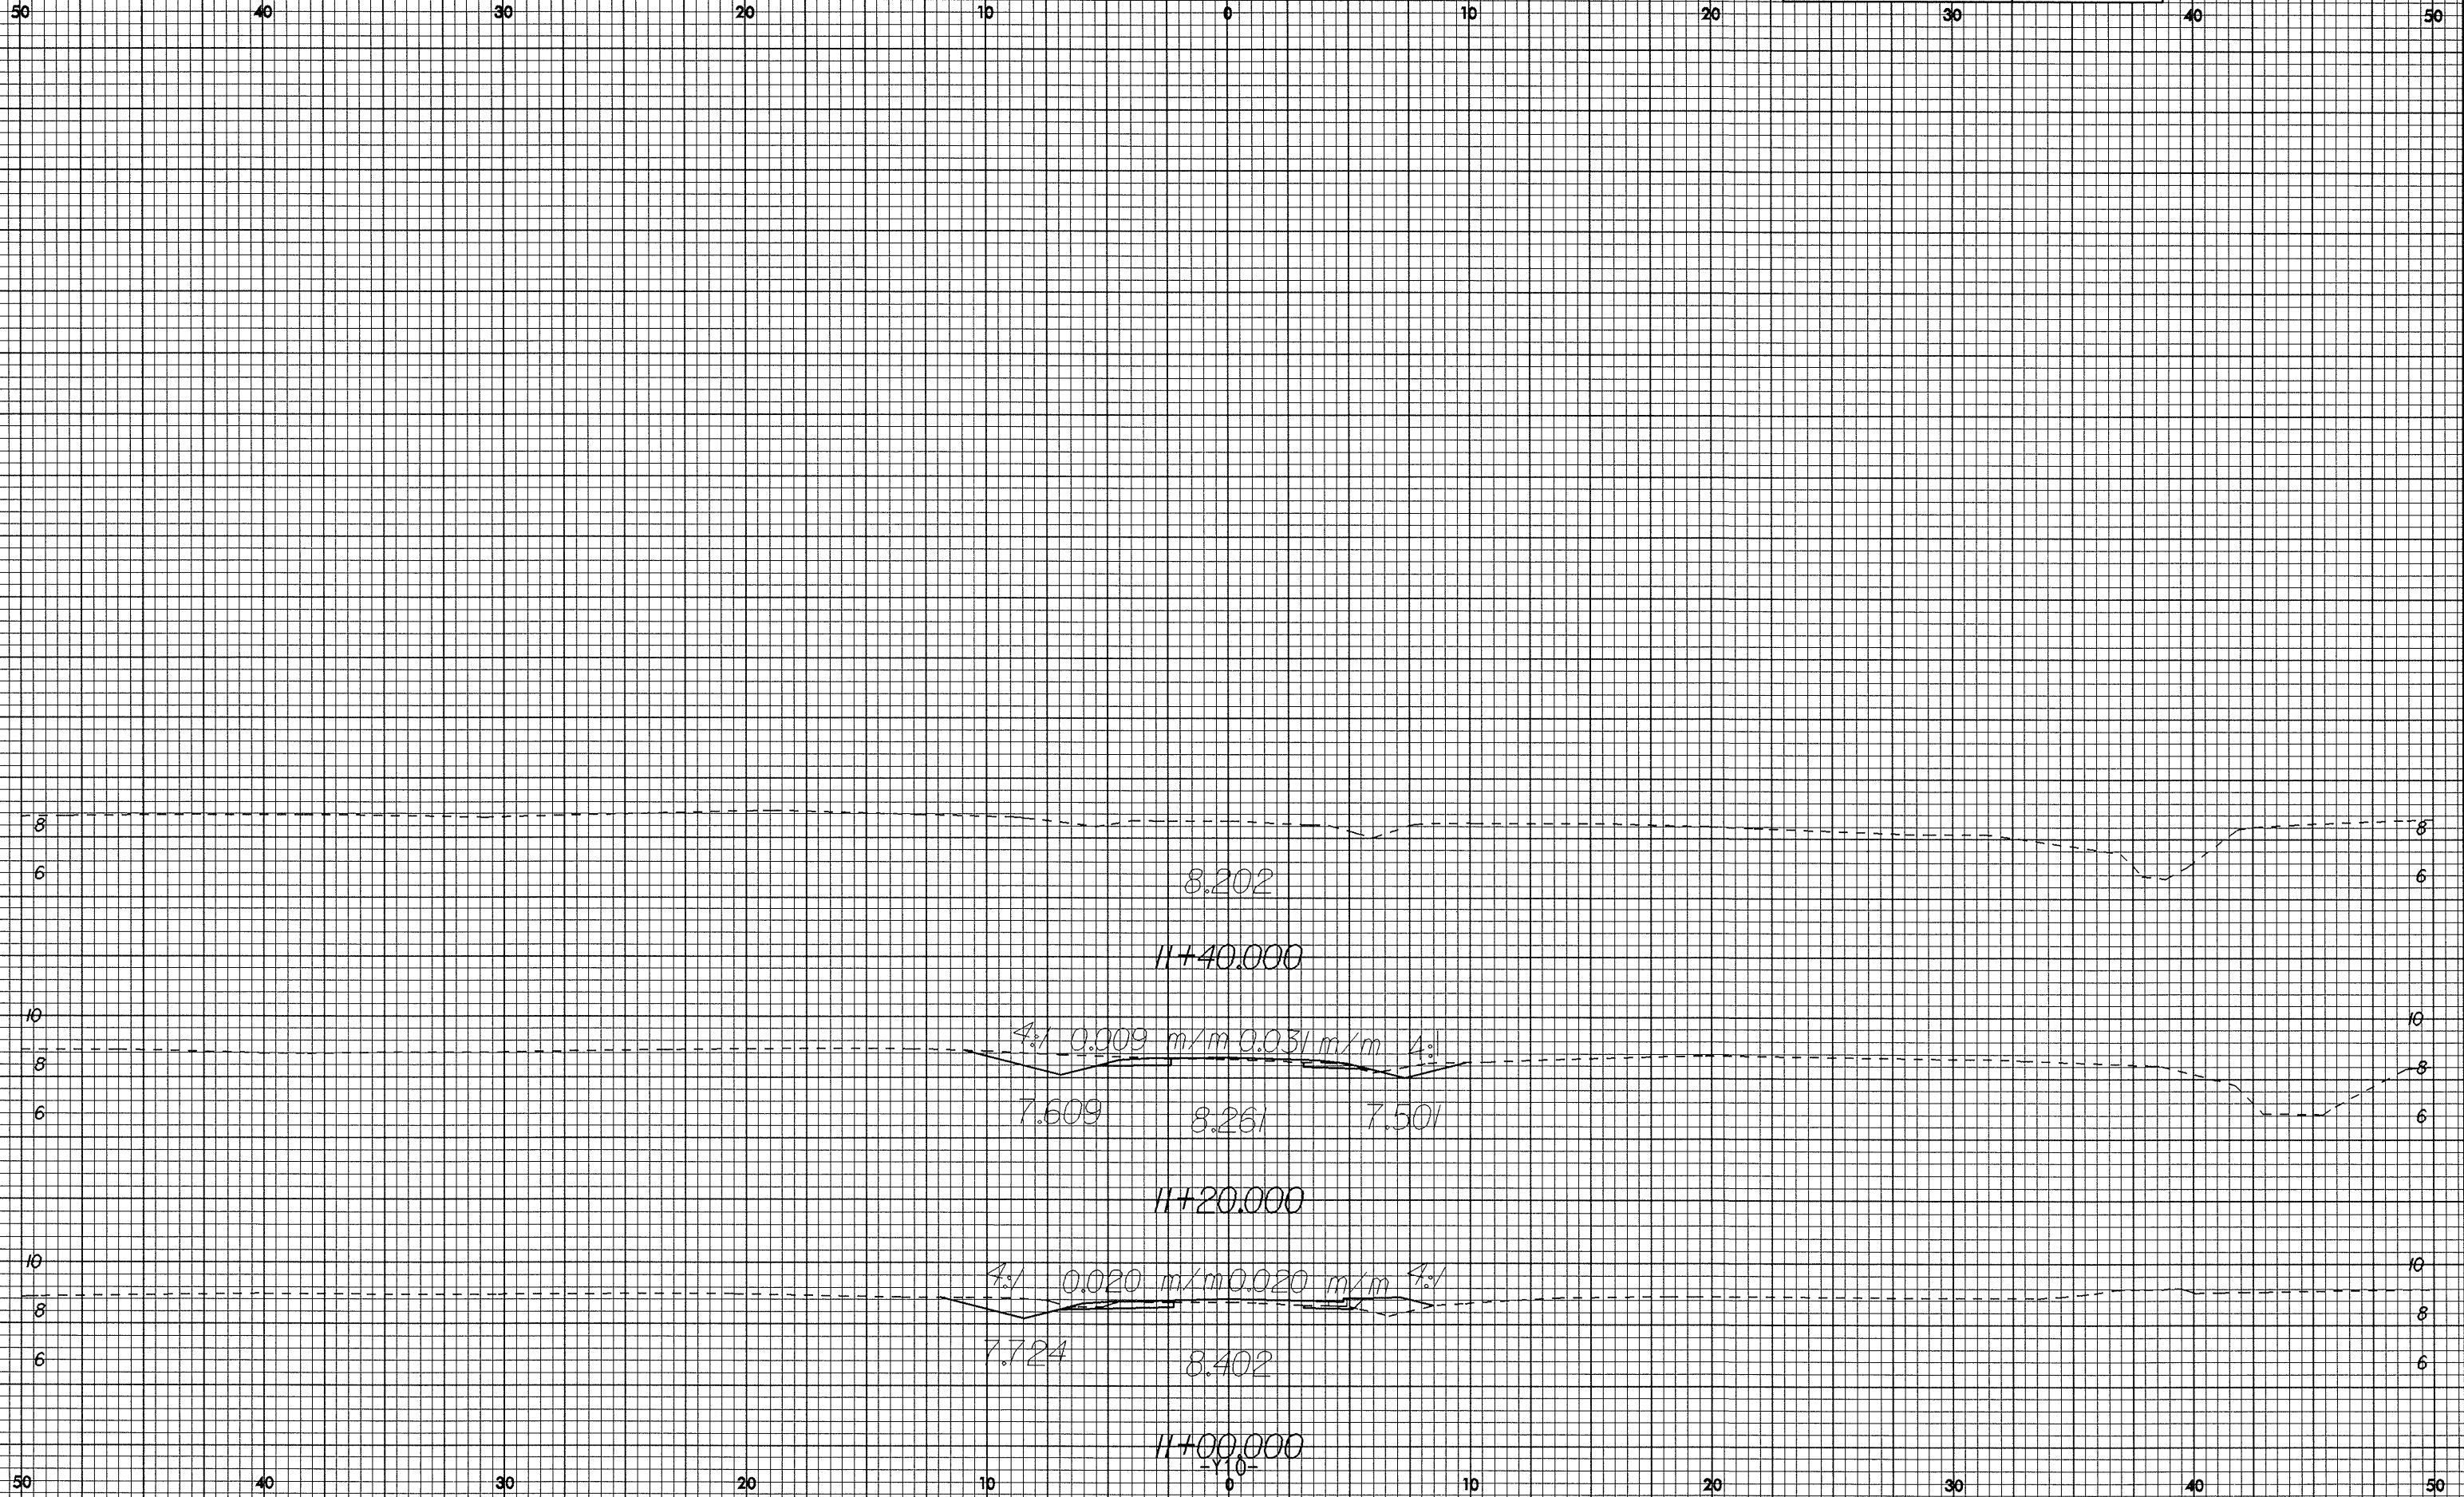

19-MOV-2883 12/13  
L.A. 10/26/98  
L.A. 10/26/98