



07/26/93

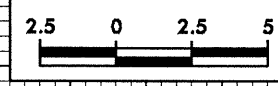

PROJECT REFERENCE NO.	SHEET NO.
U-2734	X-50

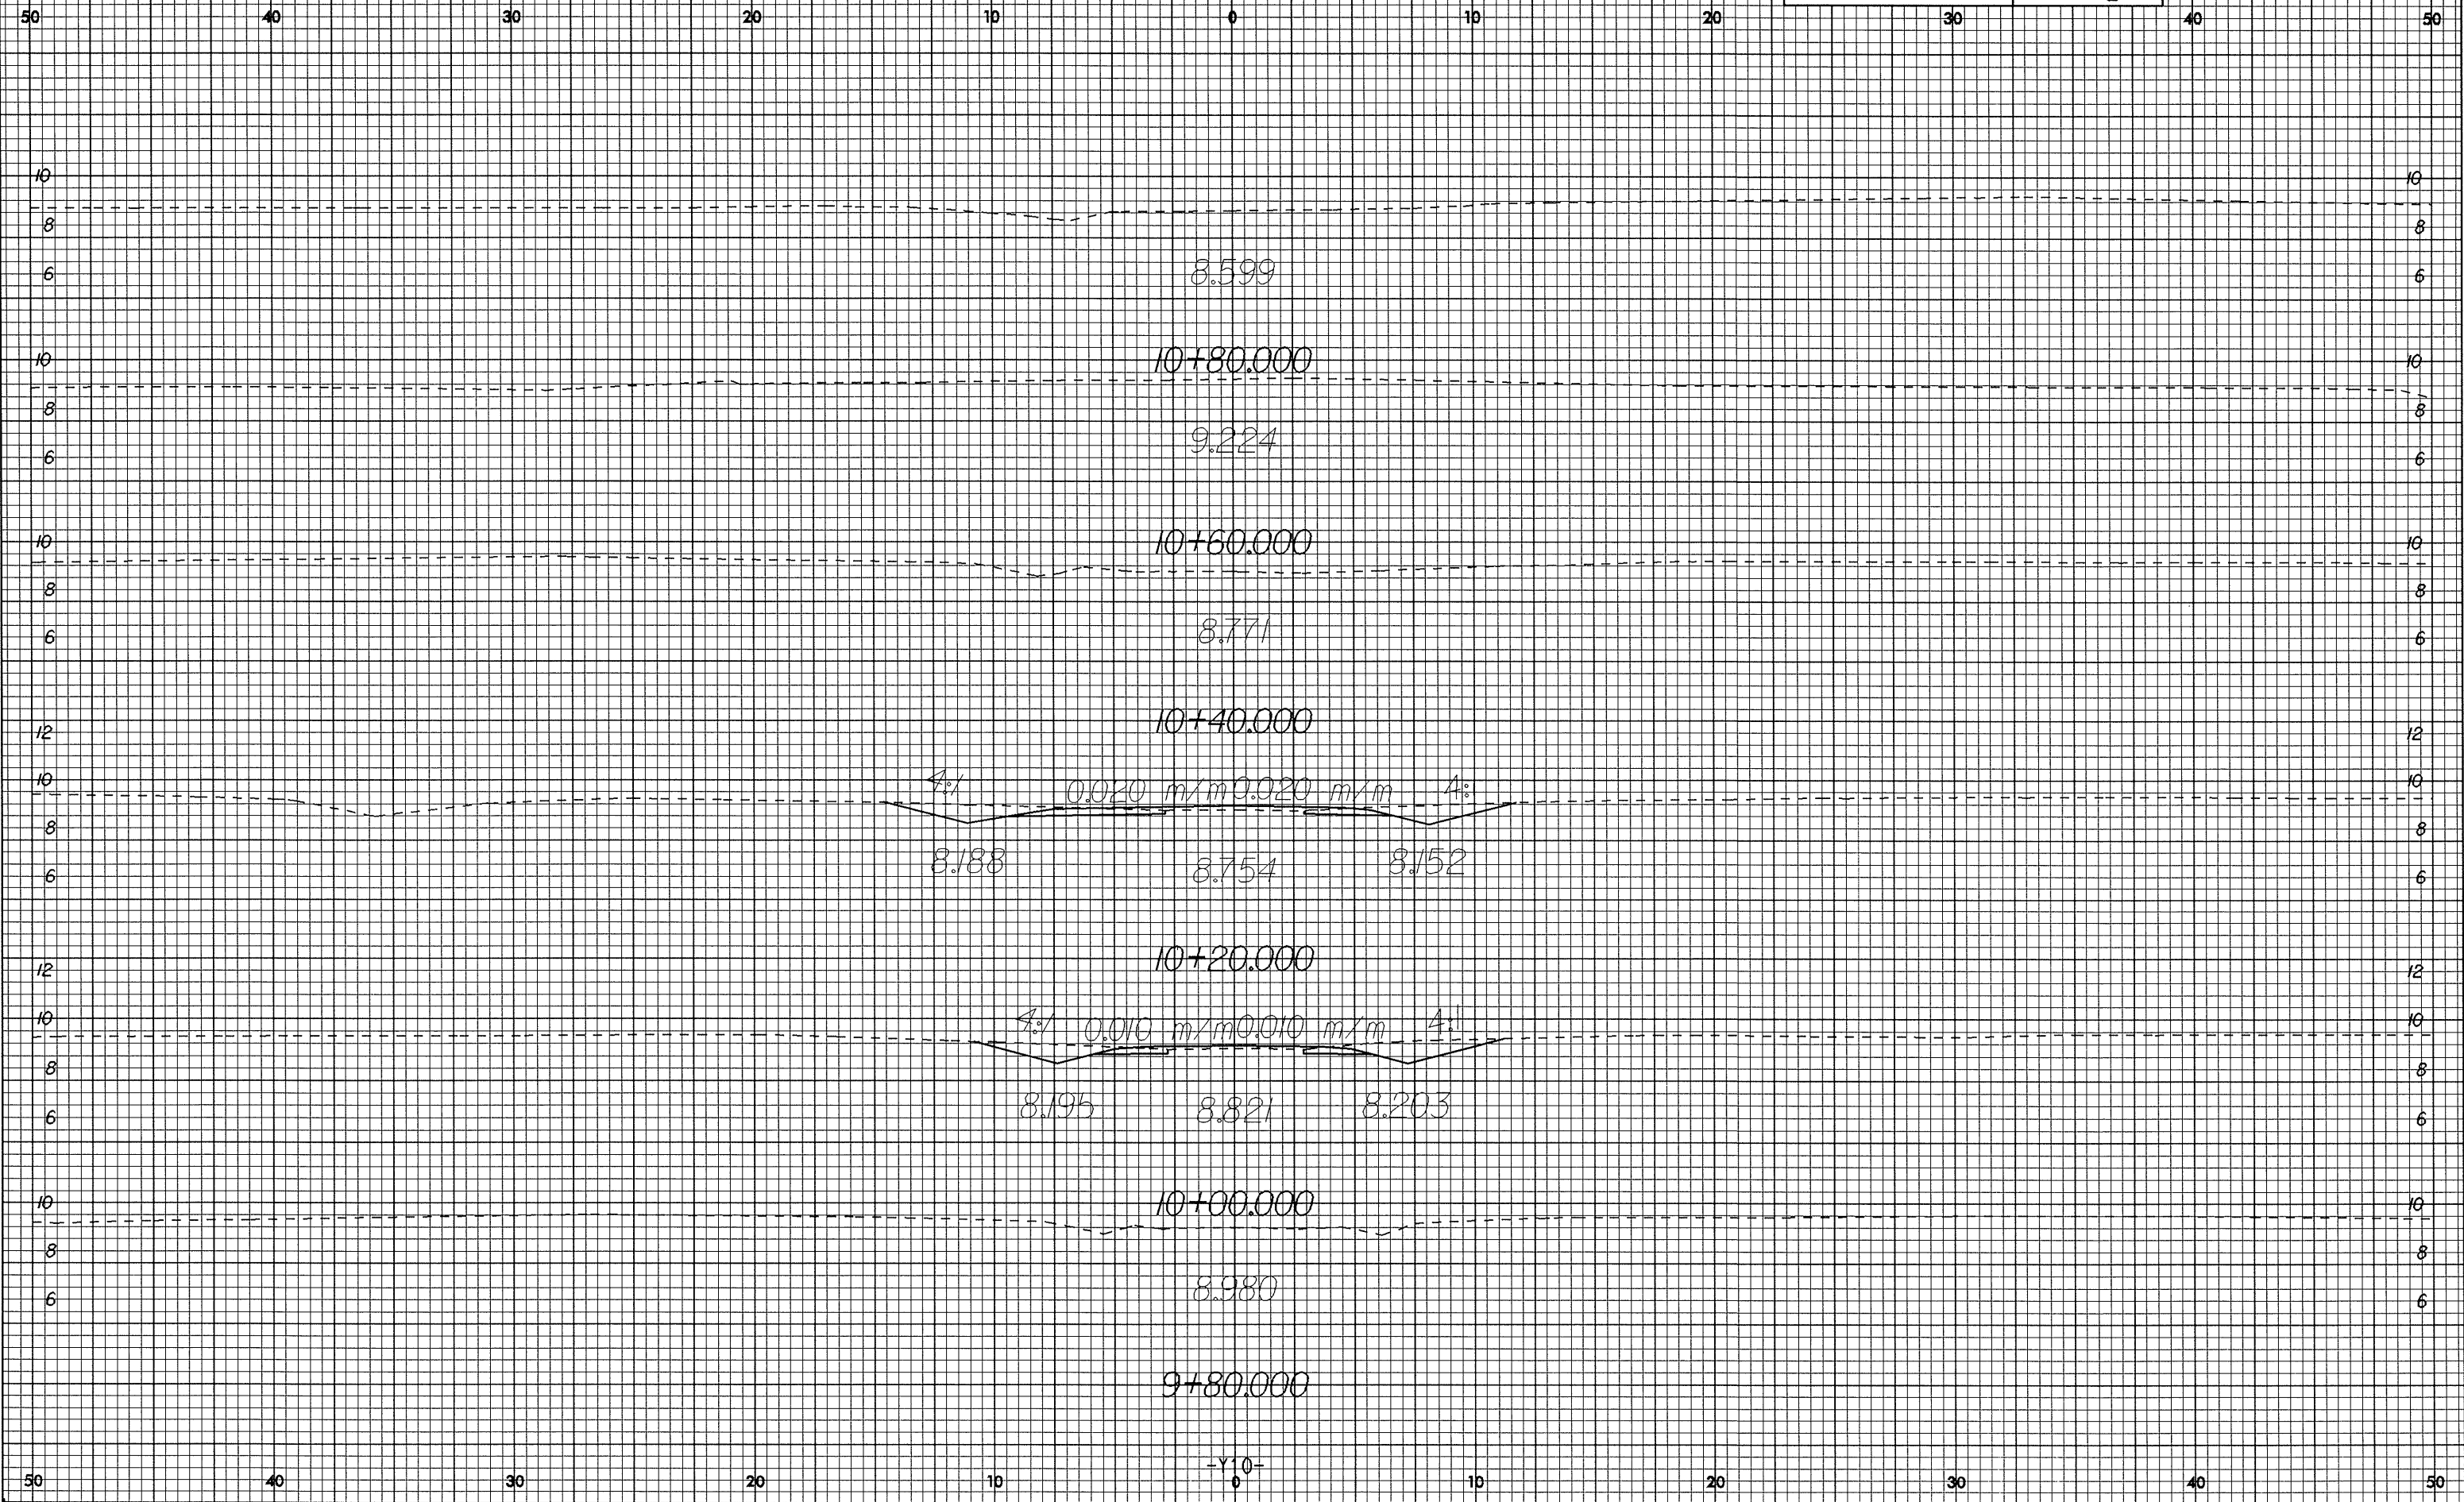

19-NOV-2003 12:13
andersonjohnson AT 10/27/03