



10/26/23

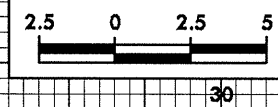

PROJECT REFERENCE NO. U-2734	SHEET NO. X-49
---------------------------------	-------------------

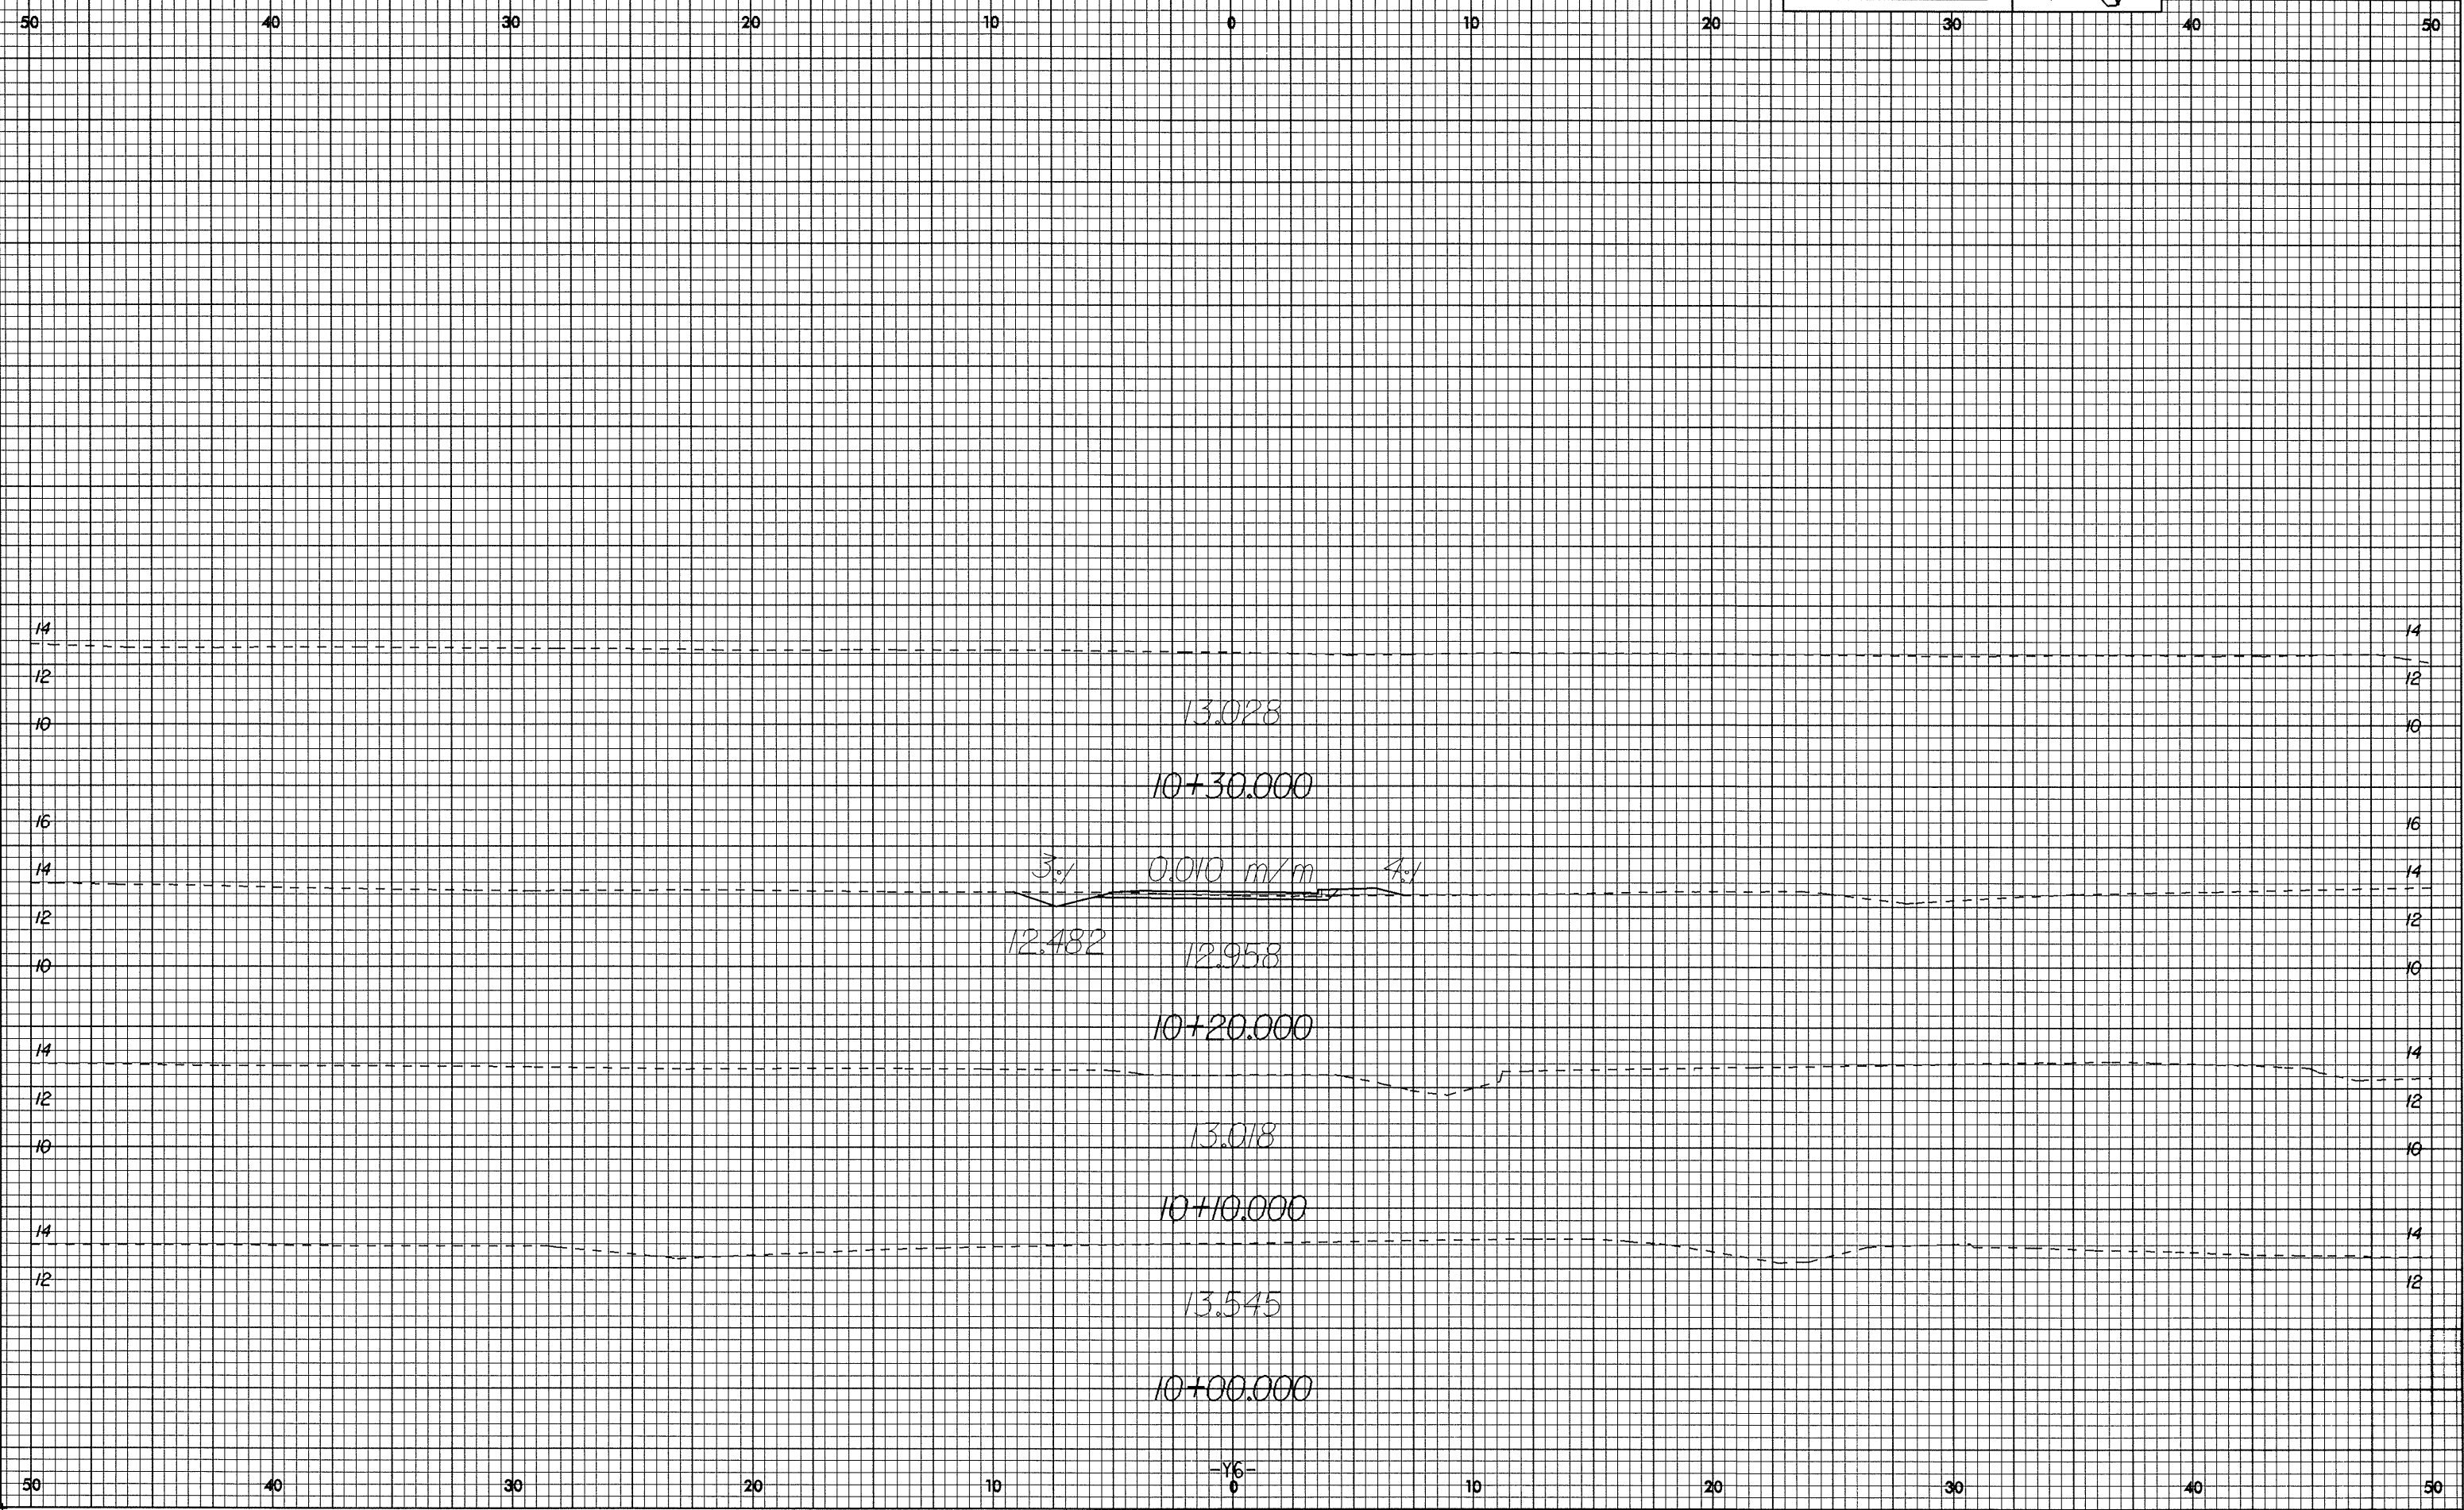

19-NOV-2003 12:12
endon_johnson at R0167851