



10/16/08

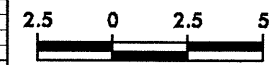

PROJECT REFERENCE NO. U-2734 SHEET NO. X-38

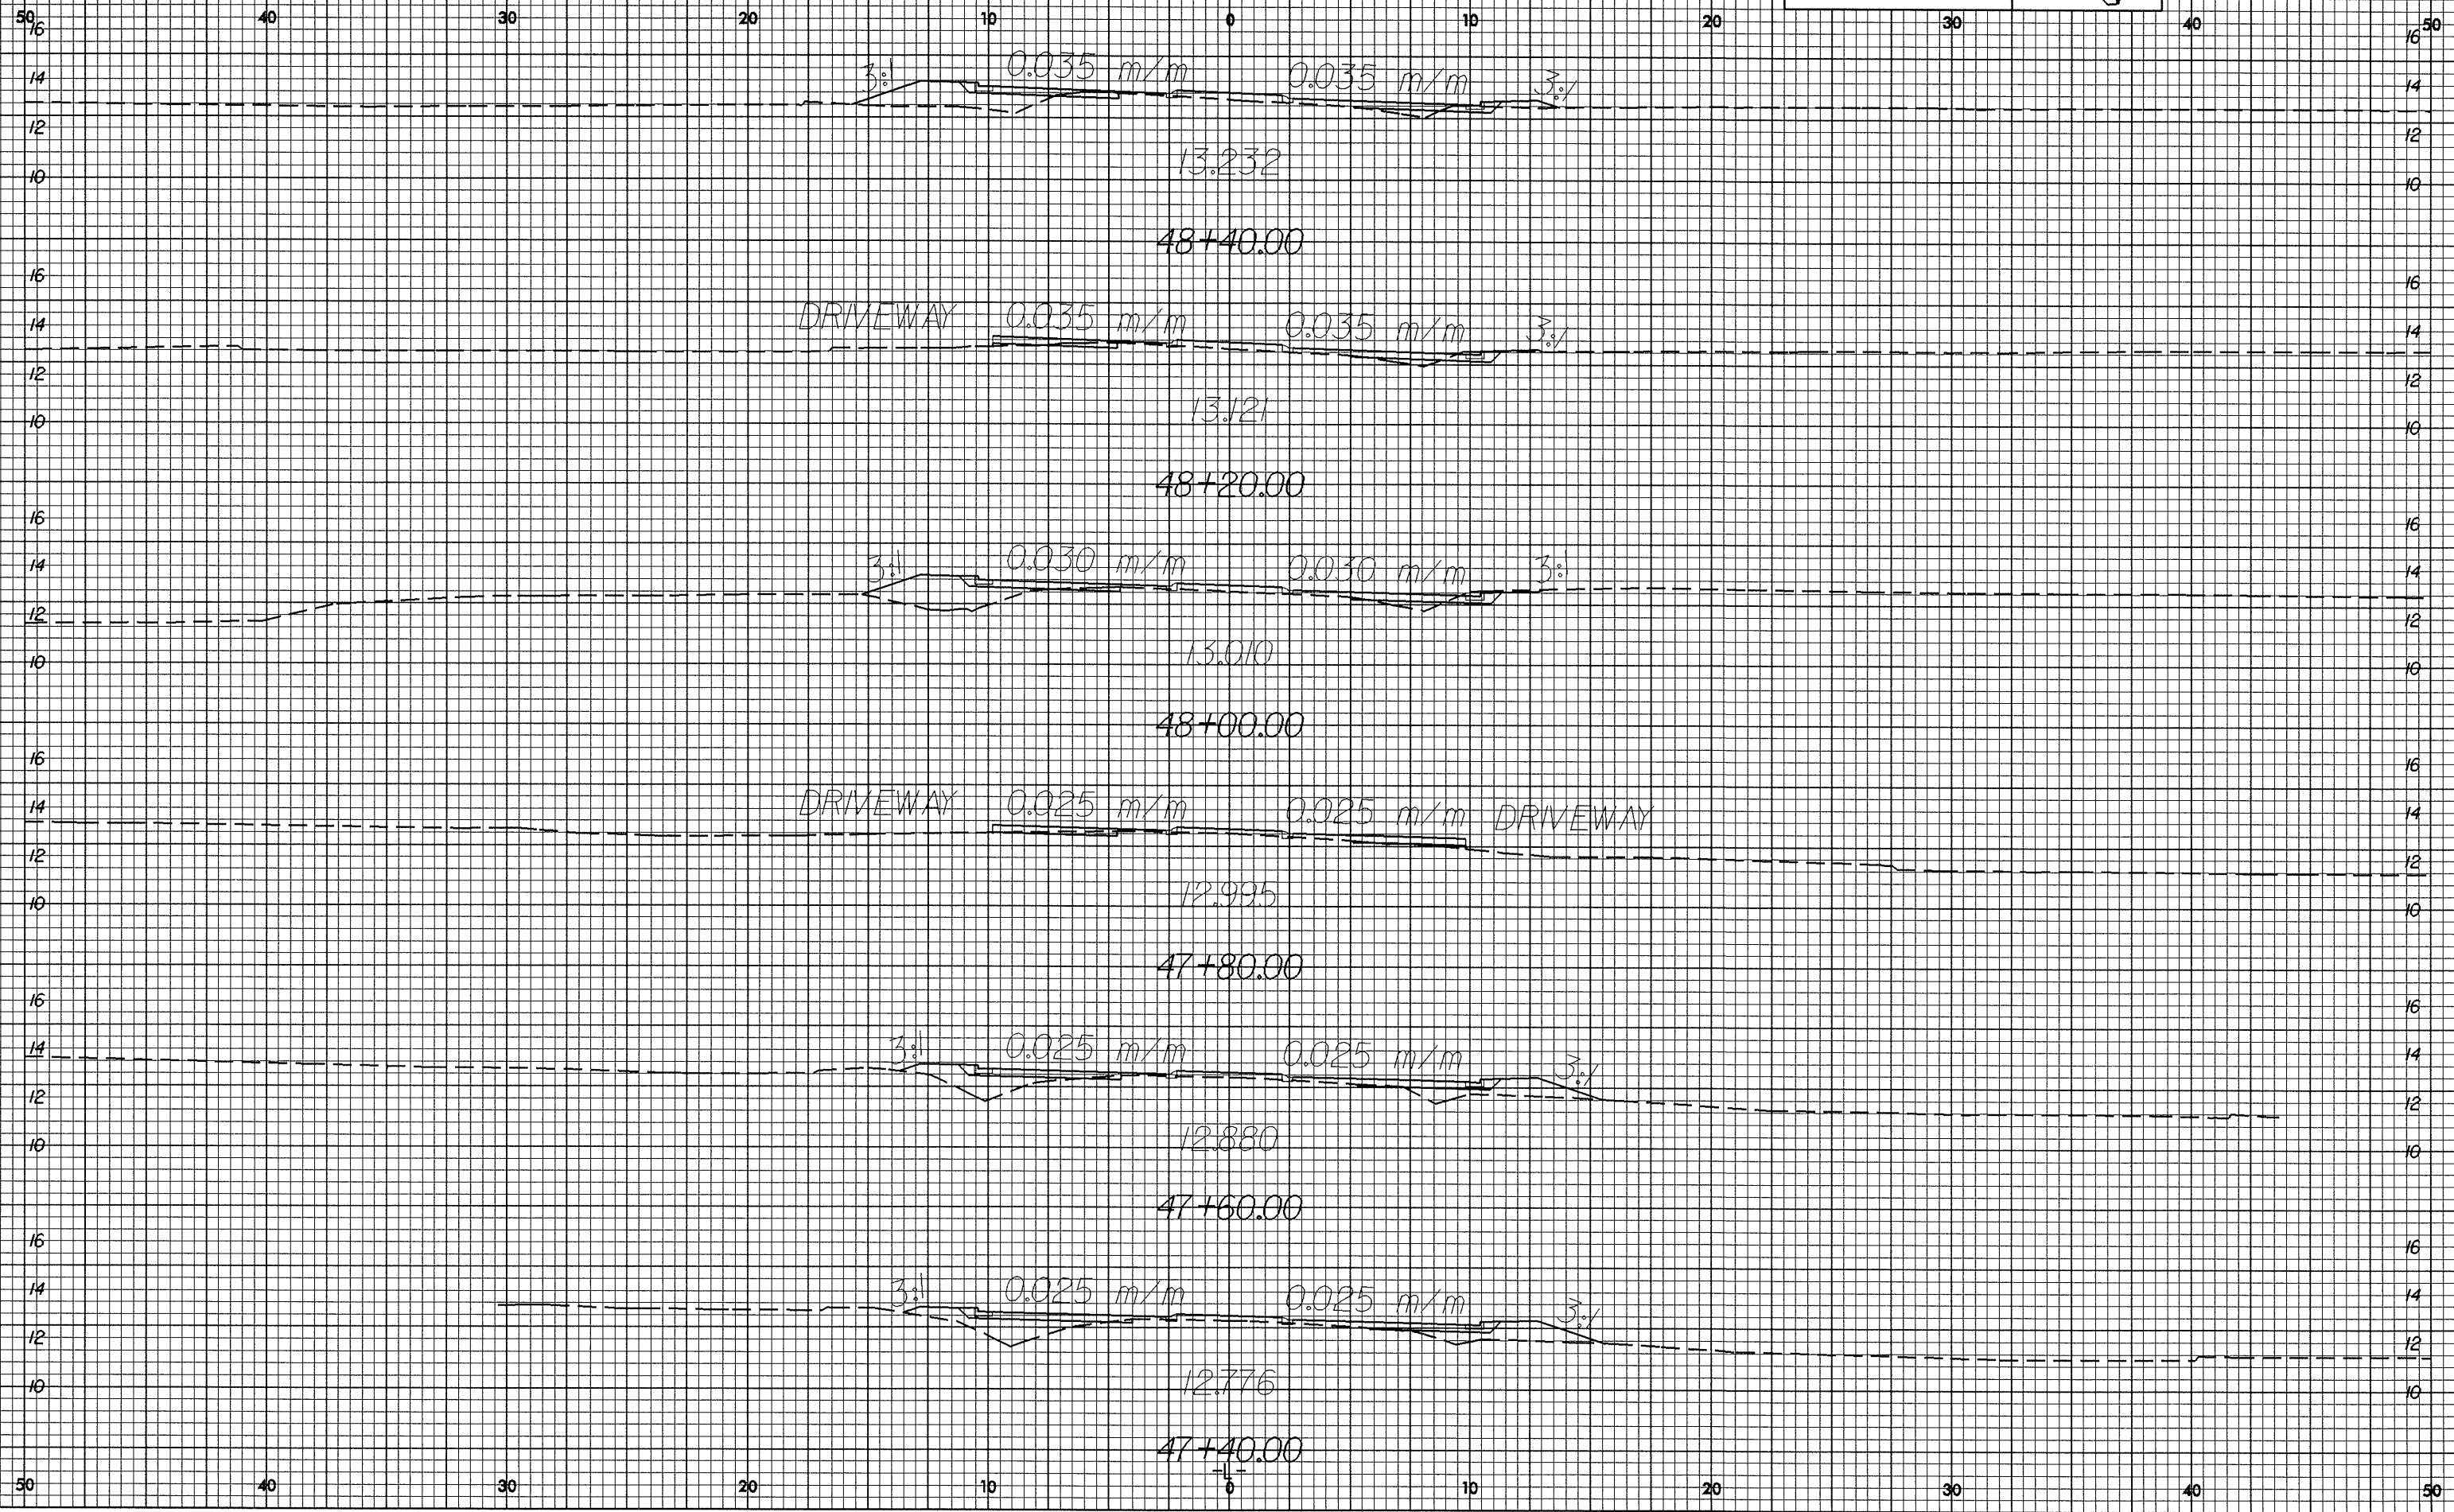

23-JAN-2004 08:32  
S:\proj\at\road\108\c-101