



0.26/28

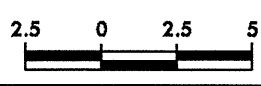

PROJECT REFERENCE NO.	SHEET NO.
U-2734	X-36

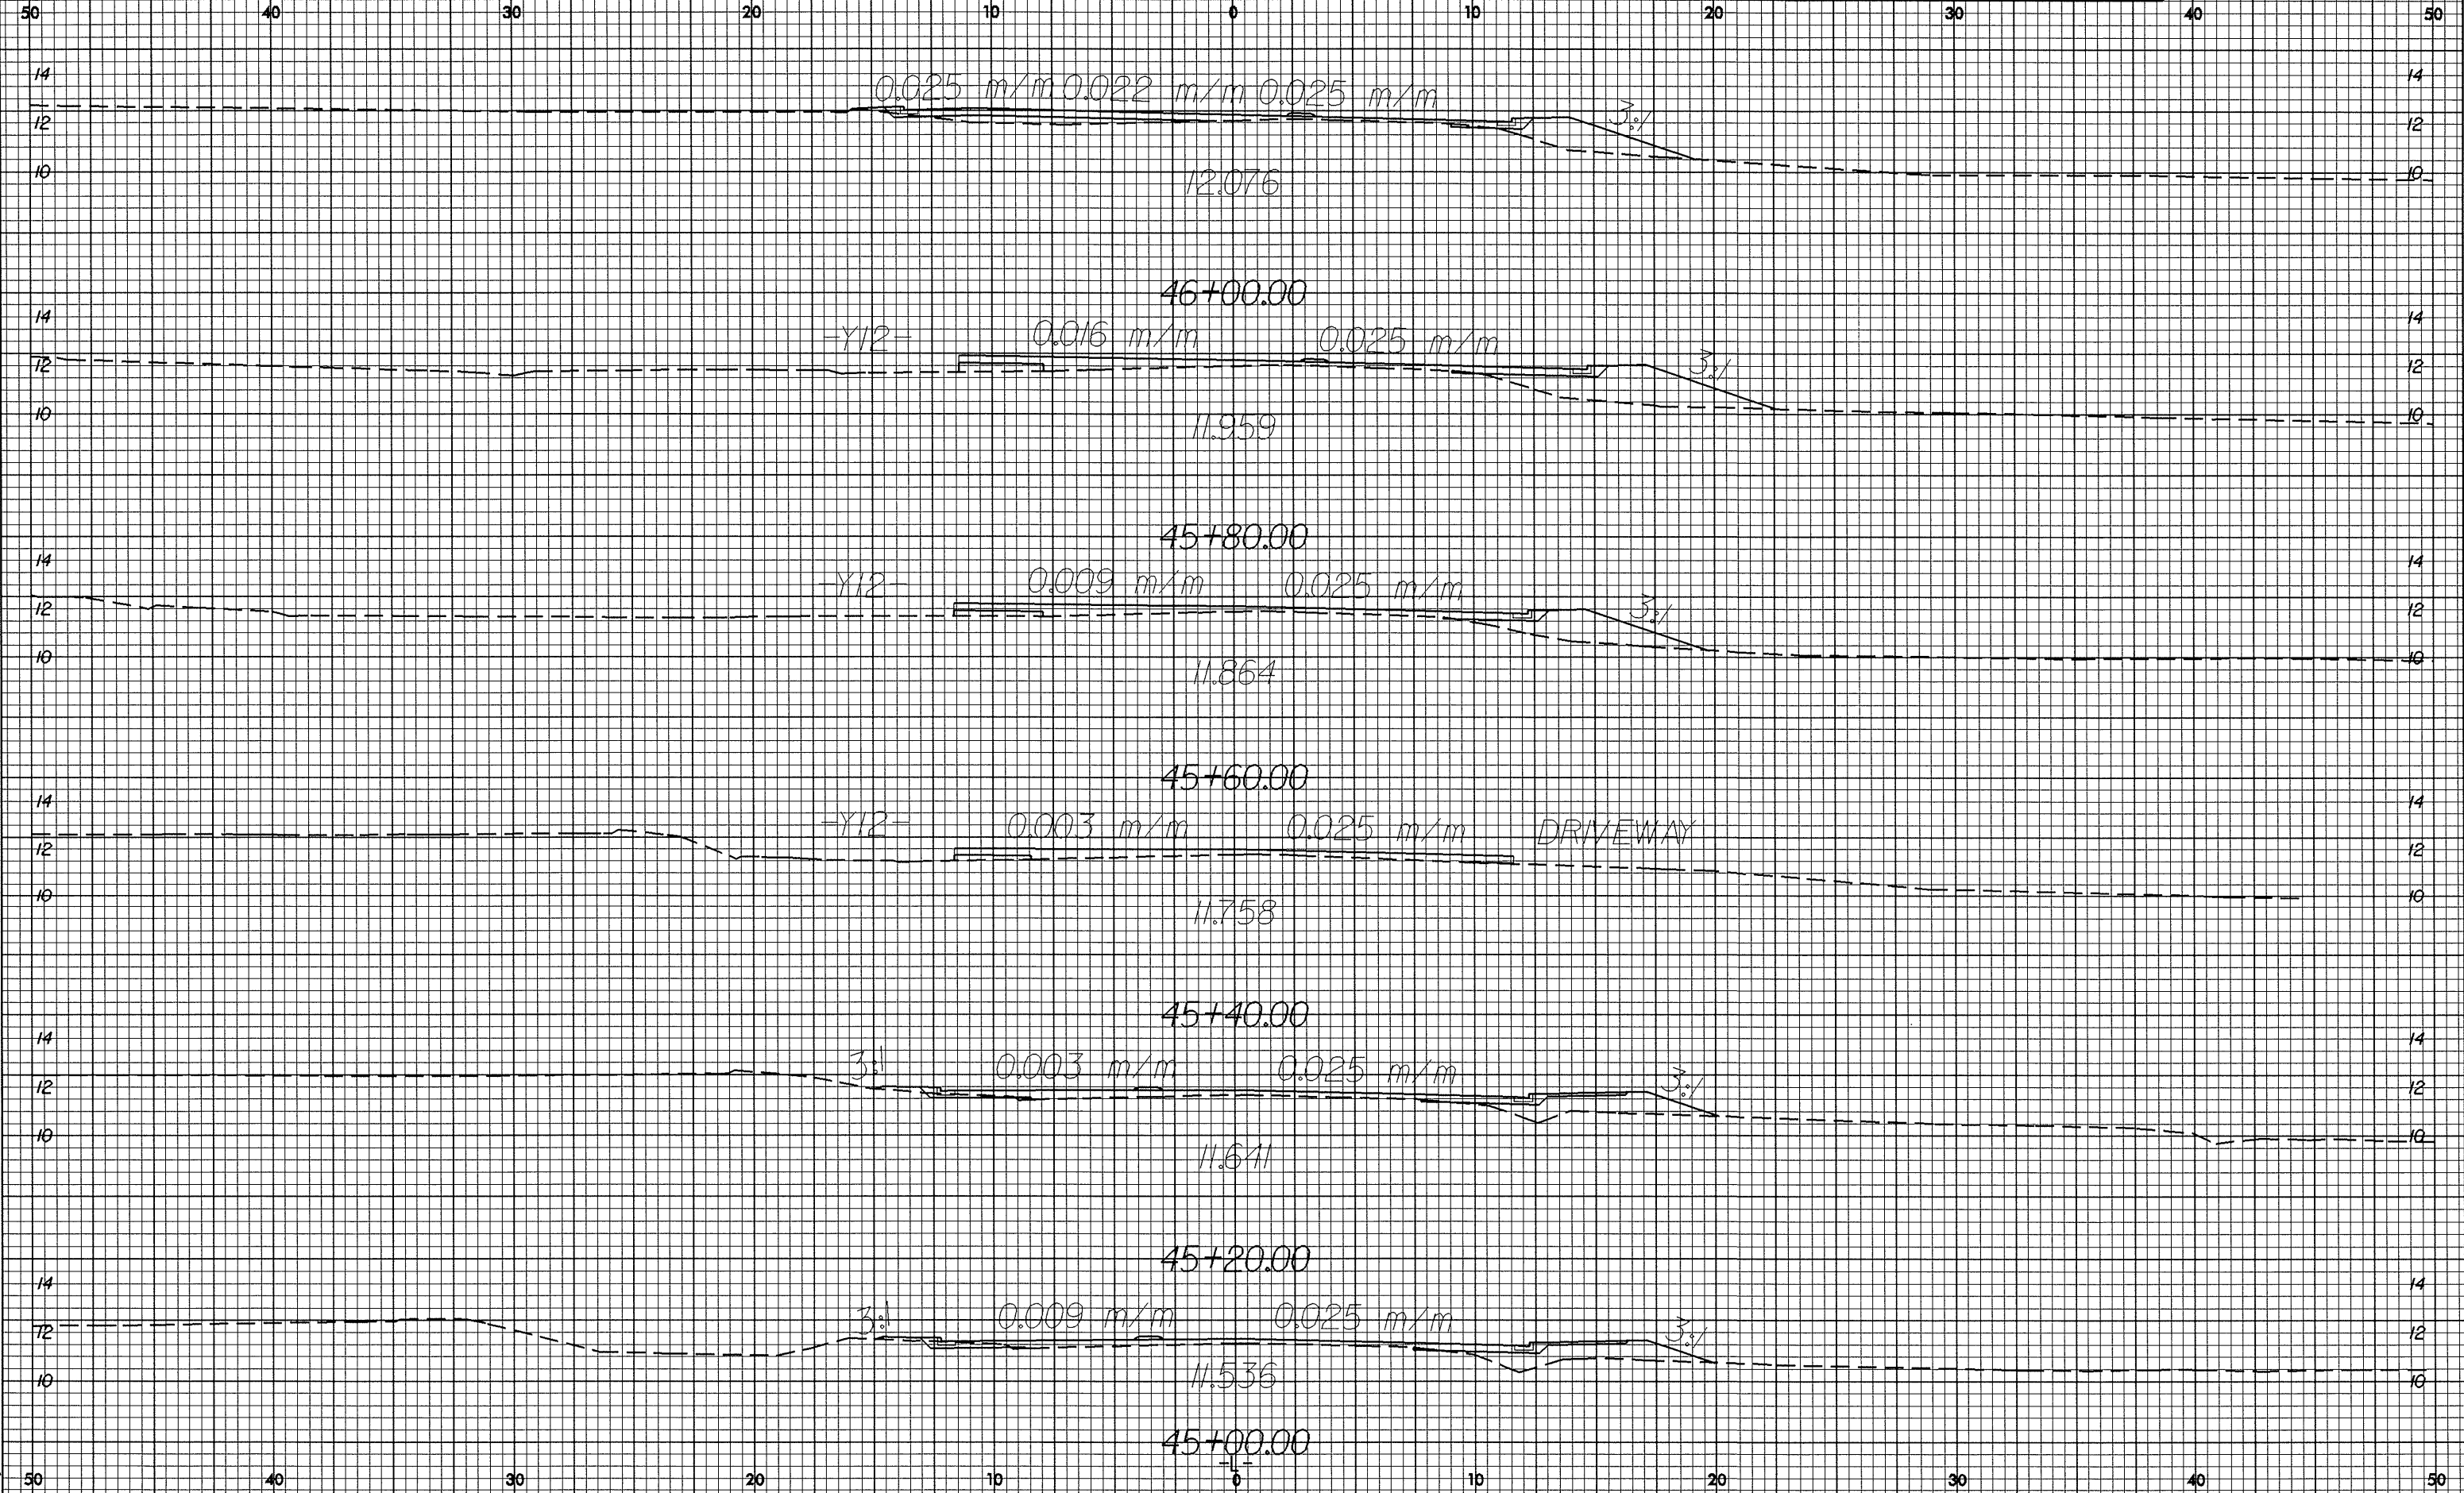

23-Jan-2009 10:51
 Survey at R0312541.dwg