



0.25/25

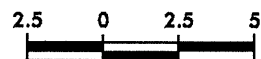

PROJECT REFERENCE NO.	SHEET NO.
U-2734	X-7

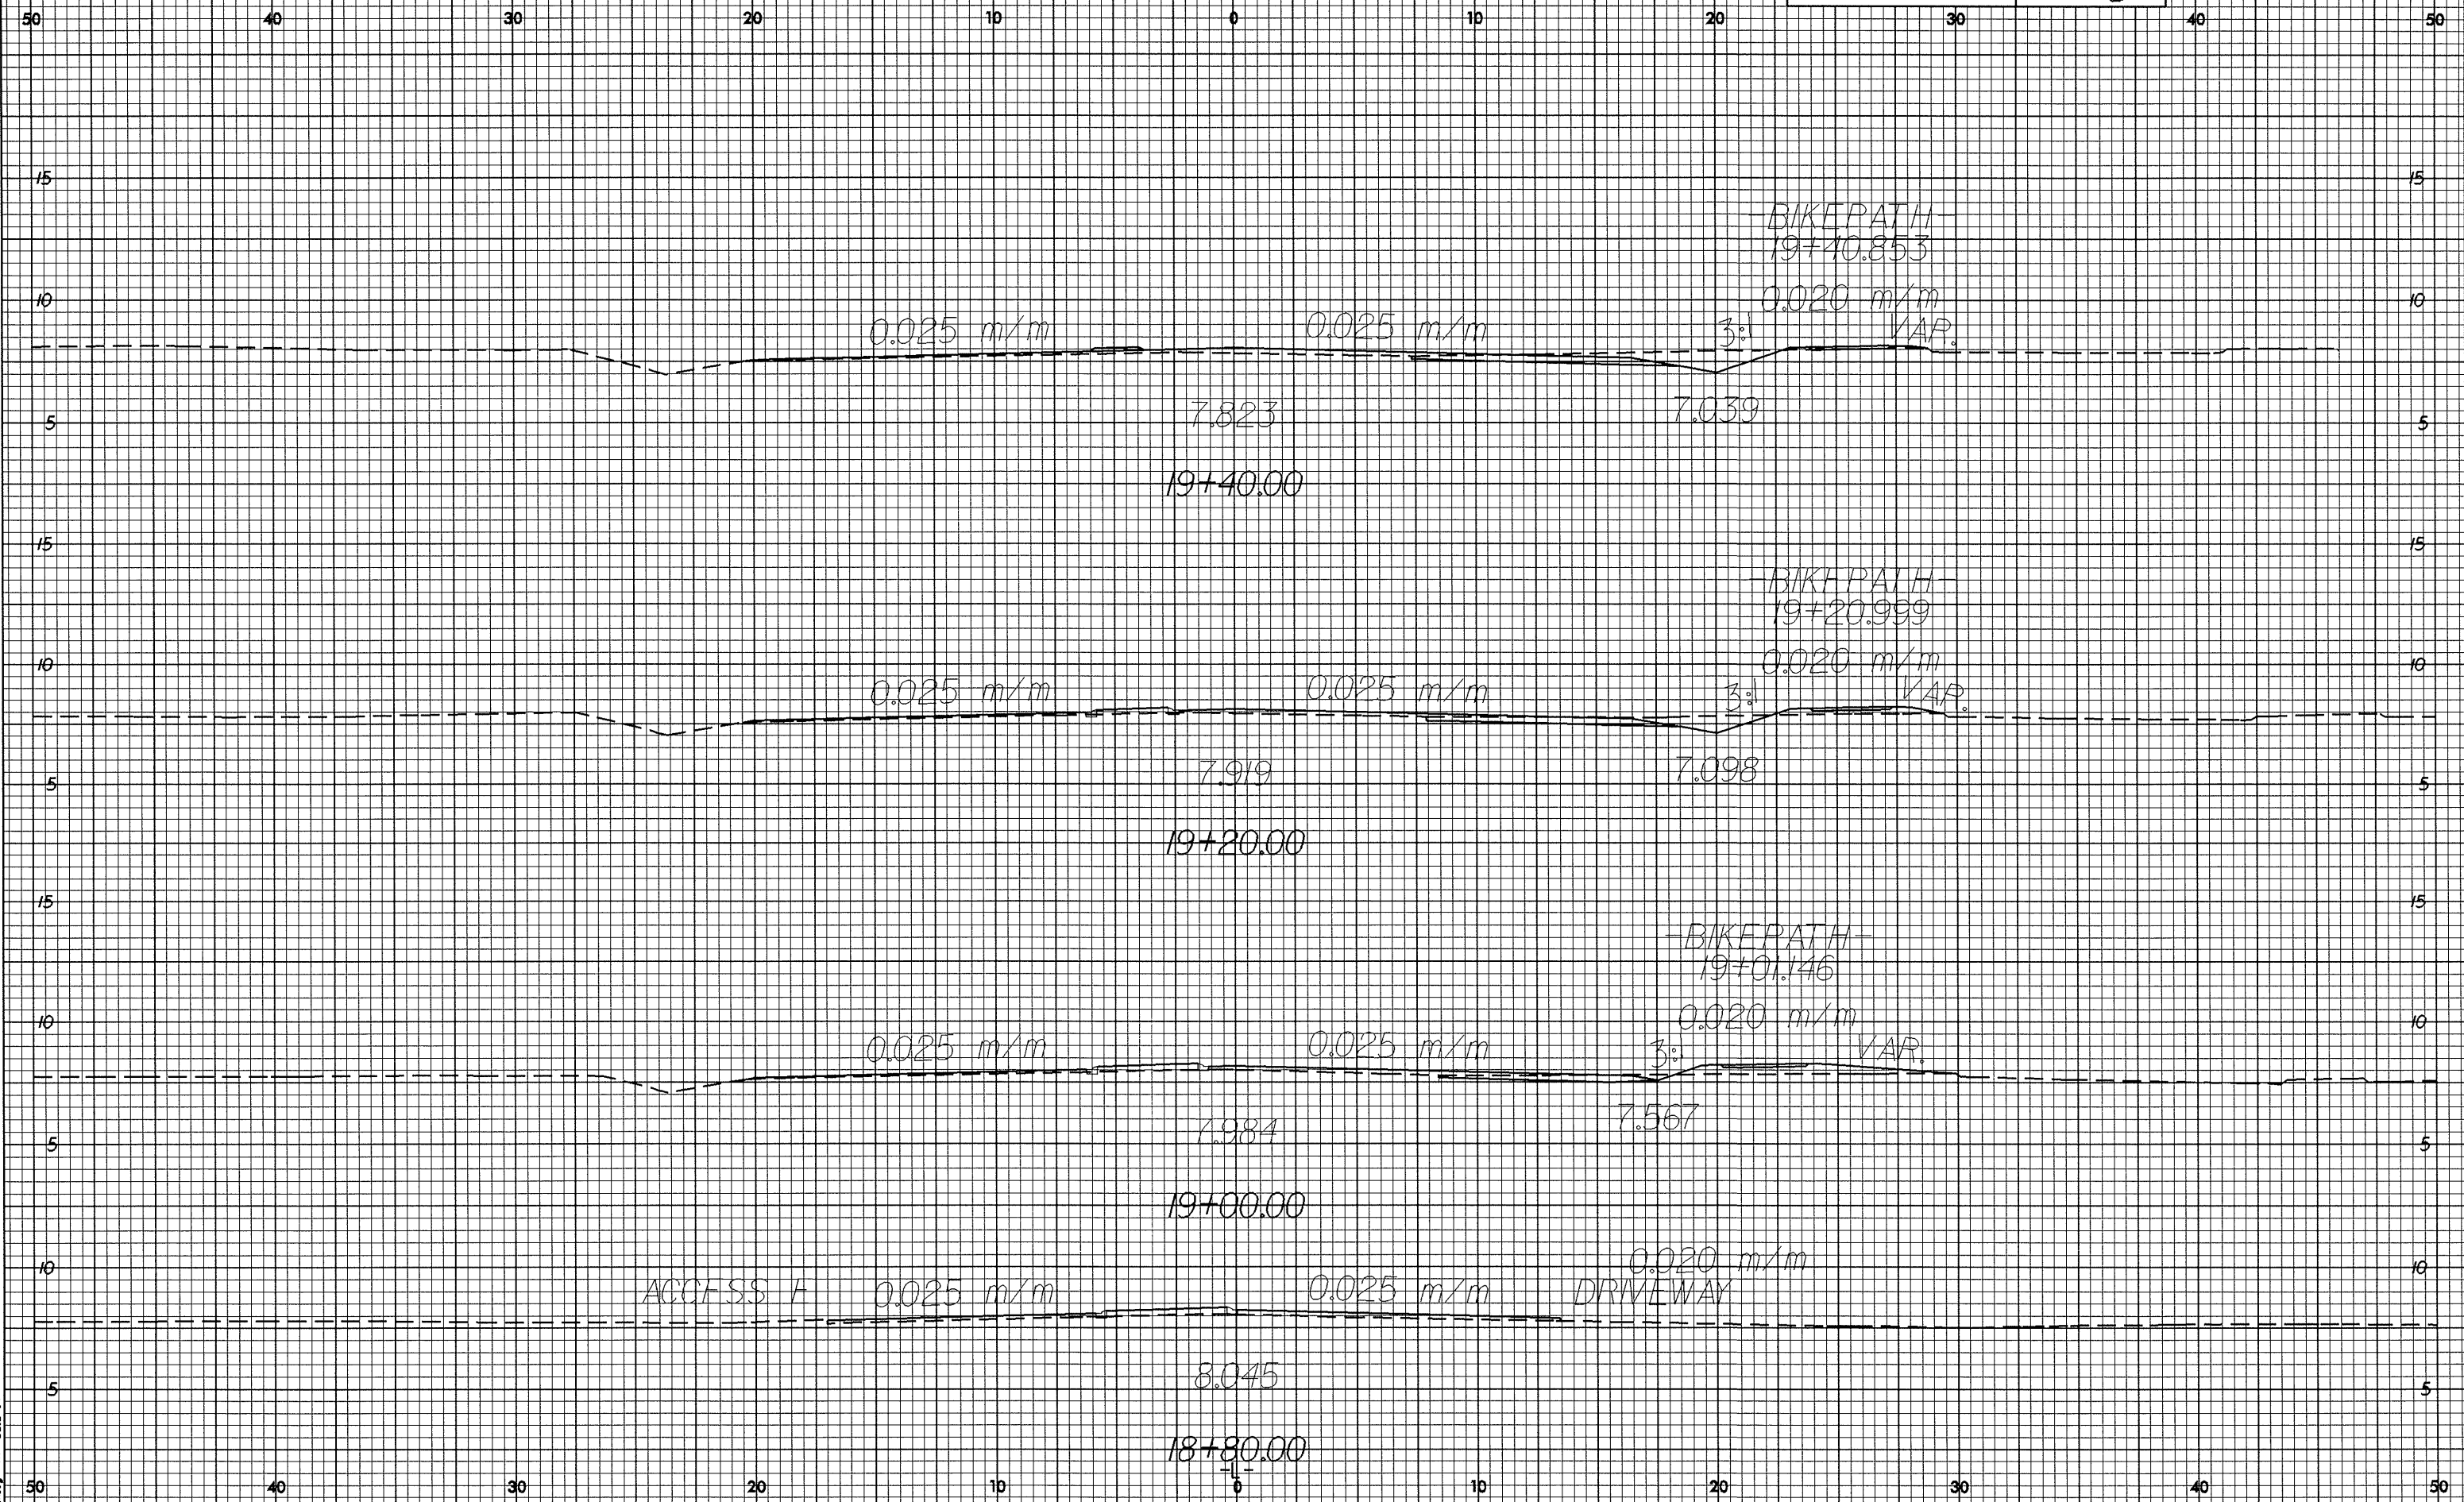

23-Jan-2009 08:19
S:\proj\at\02734\1.dwg