



0.25/25

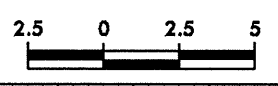

PROJECT REFERENCE NO.	SHEET NO.
U-2734	X-4

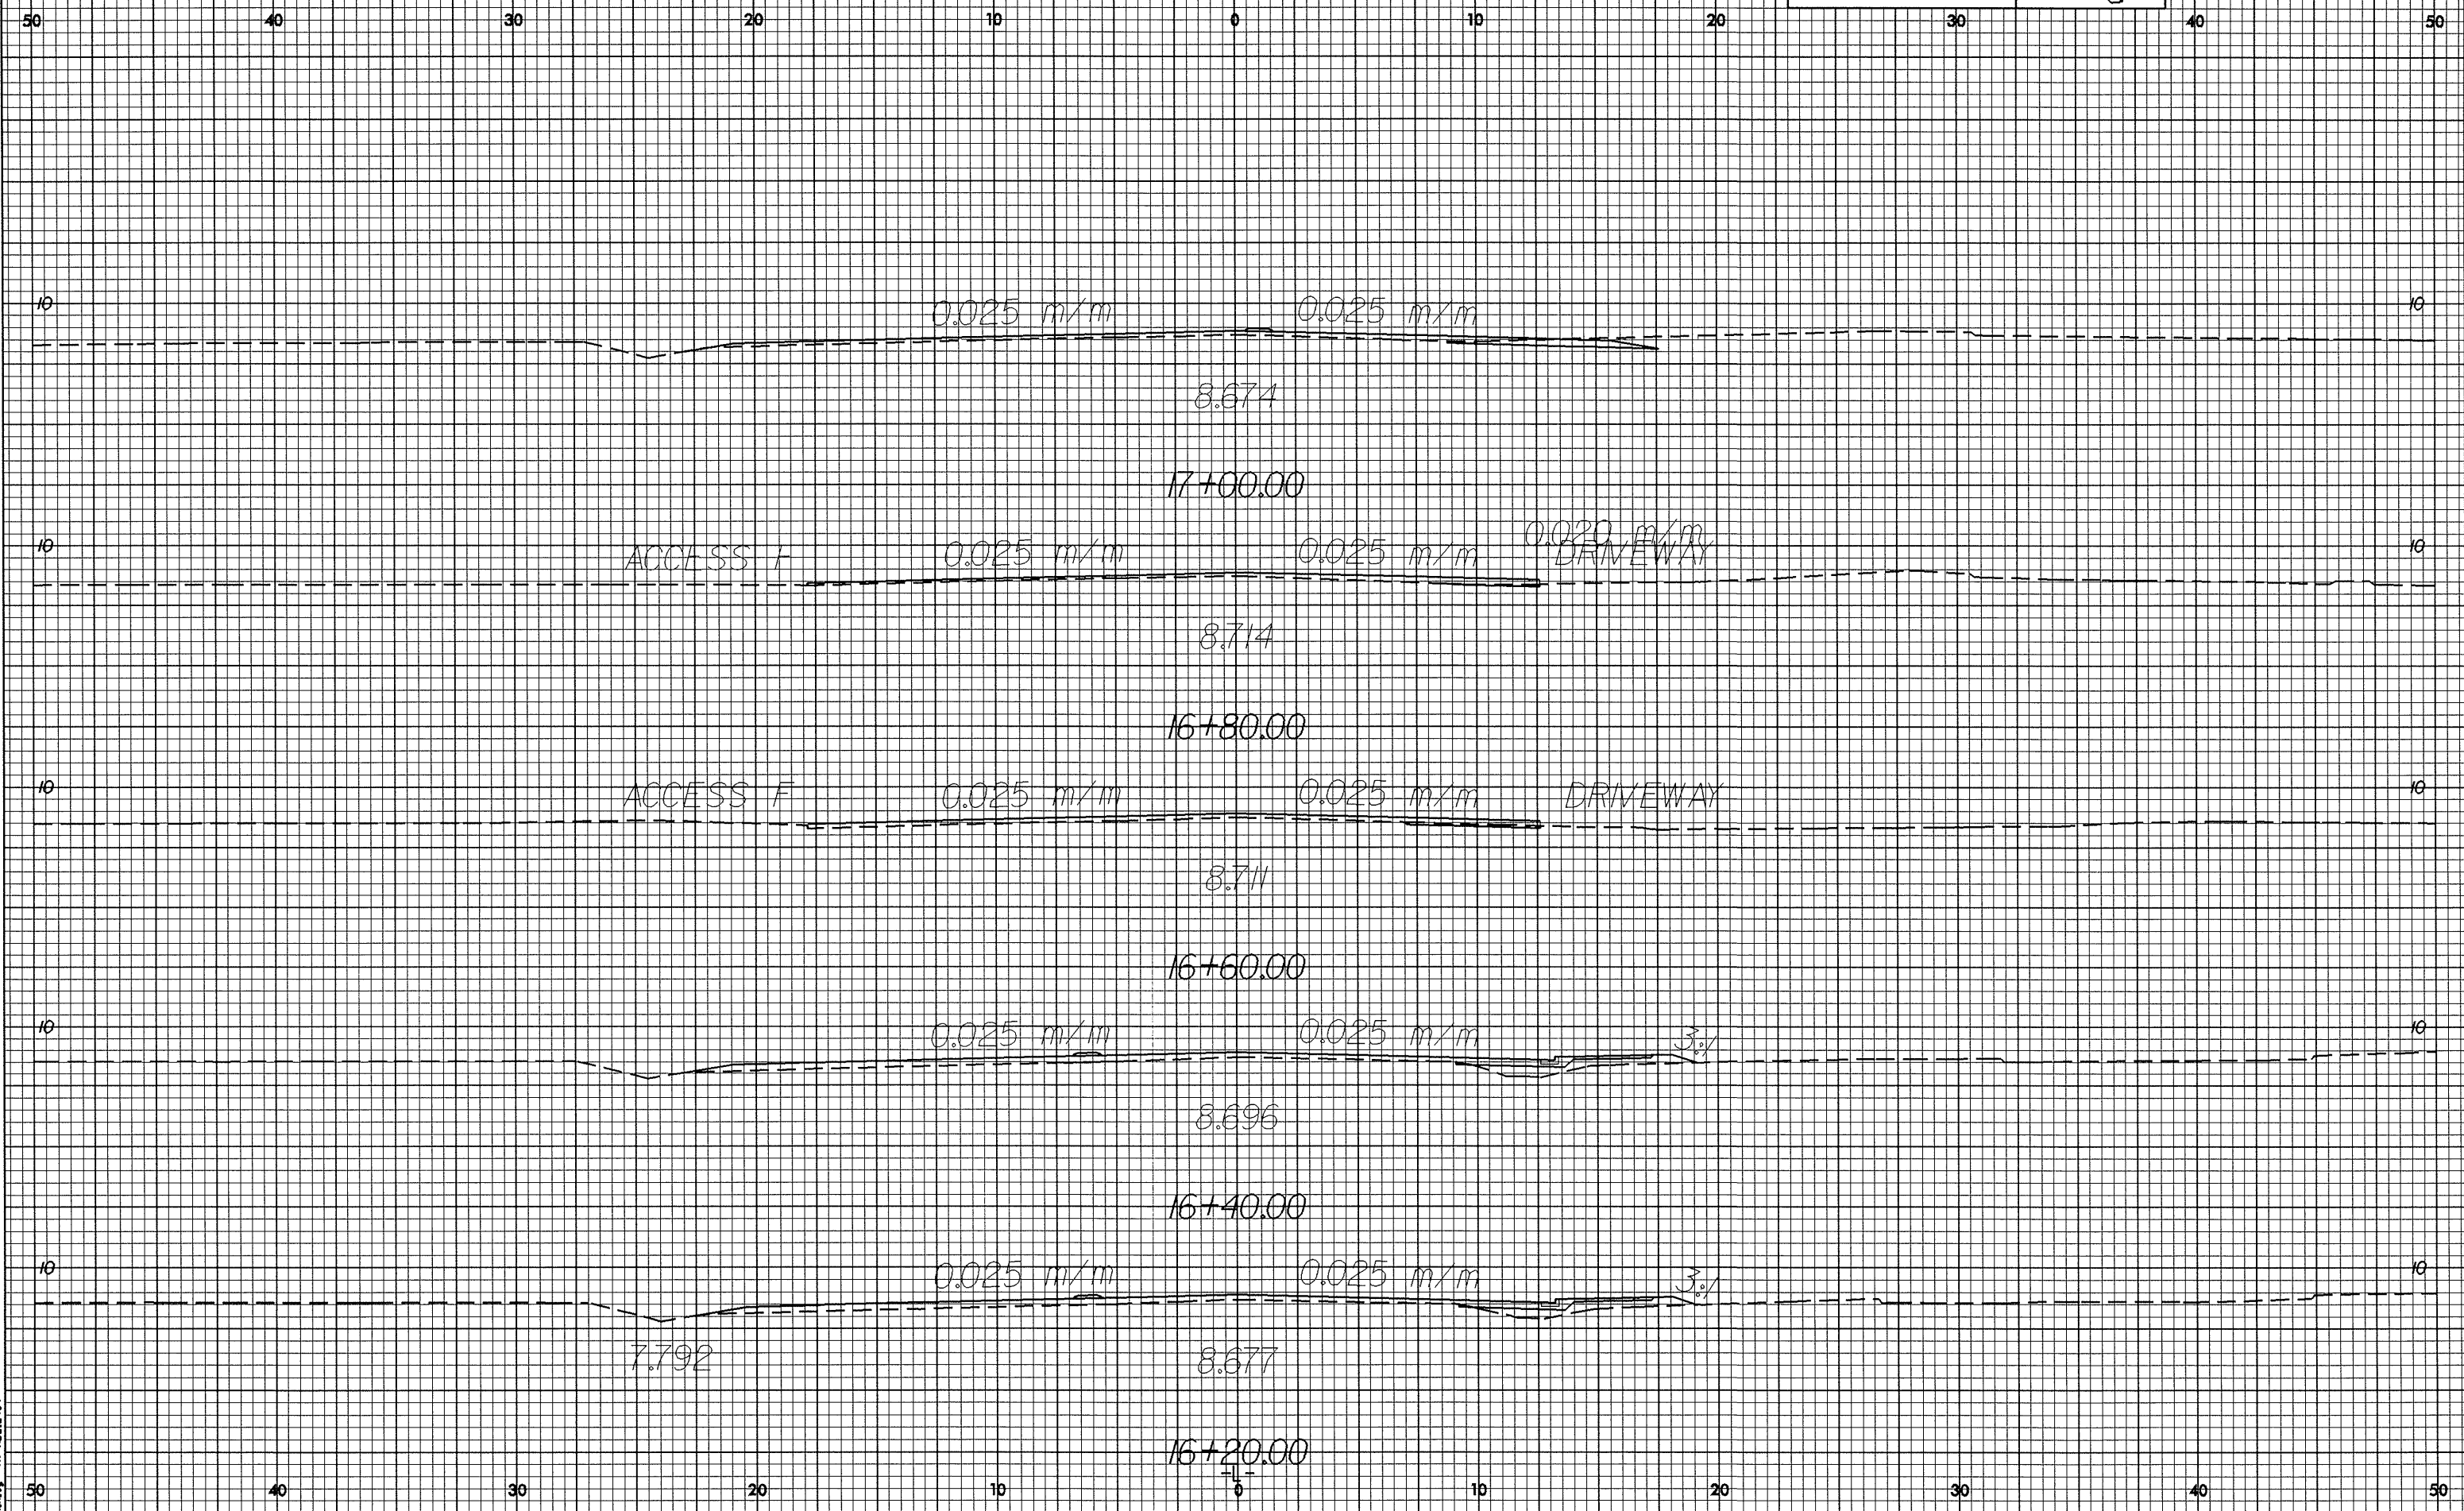

23-Jan-2006 08:18
Cahley AT R02125-1.dwg