


REVISIONS

ABBREVIATED PAVEMENT SCHEDULE	
C1	PROP. 1¼" TYPE S9.5B
C2	PROP. 2½" TYPE S9.5B
C3	PROP. VAR. DEPTH TYPE S9.5B
D1	PROP. 2¼" TYPE I19.0B
D2	PROP. VAR. DEPTH TYPE I19.0B
E1	PROP. 3" TYPE B25.0B
E2	PROP. VAR. DEPTH TYPE B25.0B
J1	PROP. 4" AGGREGATE BASE COURSE
U	EXISTING PAVEMENT.
T	EARTH MATERIAL.
W1	PROP. VAR. DEPTH ASPHALT PAVING.

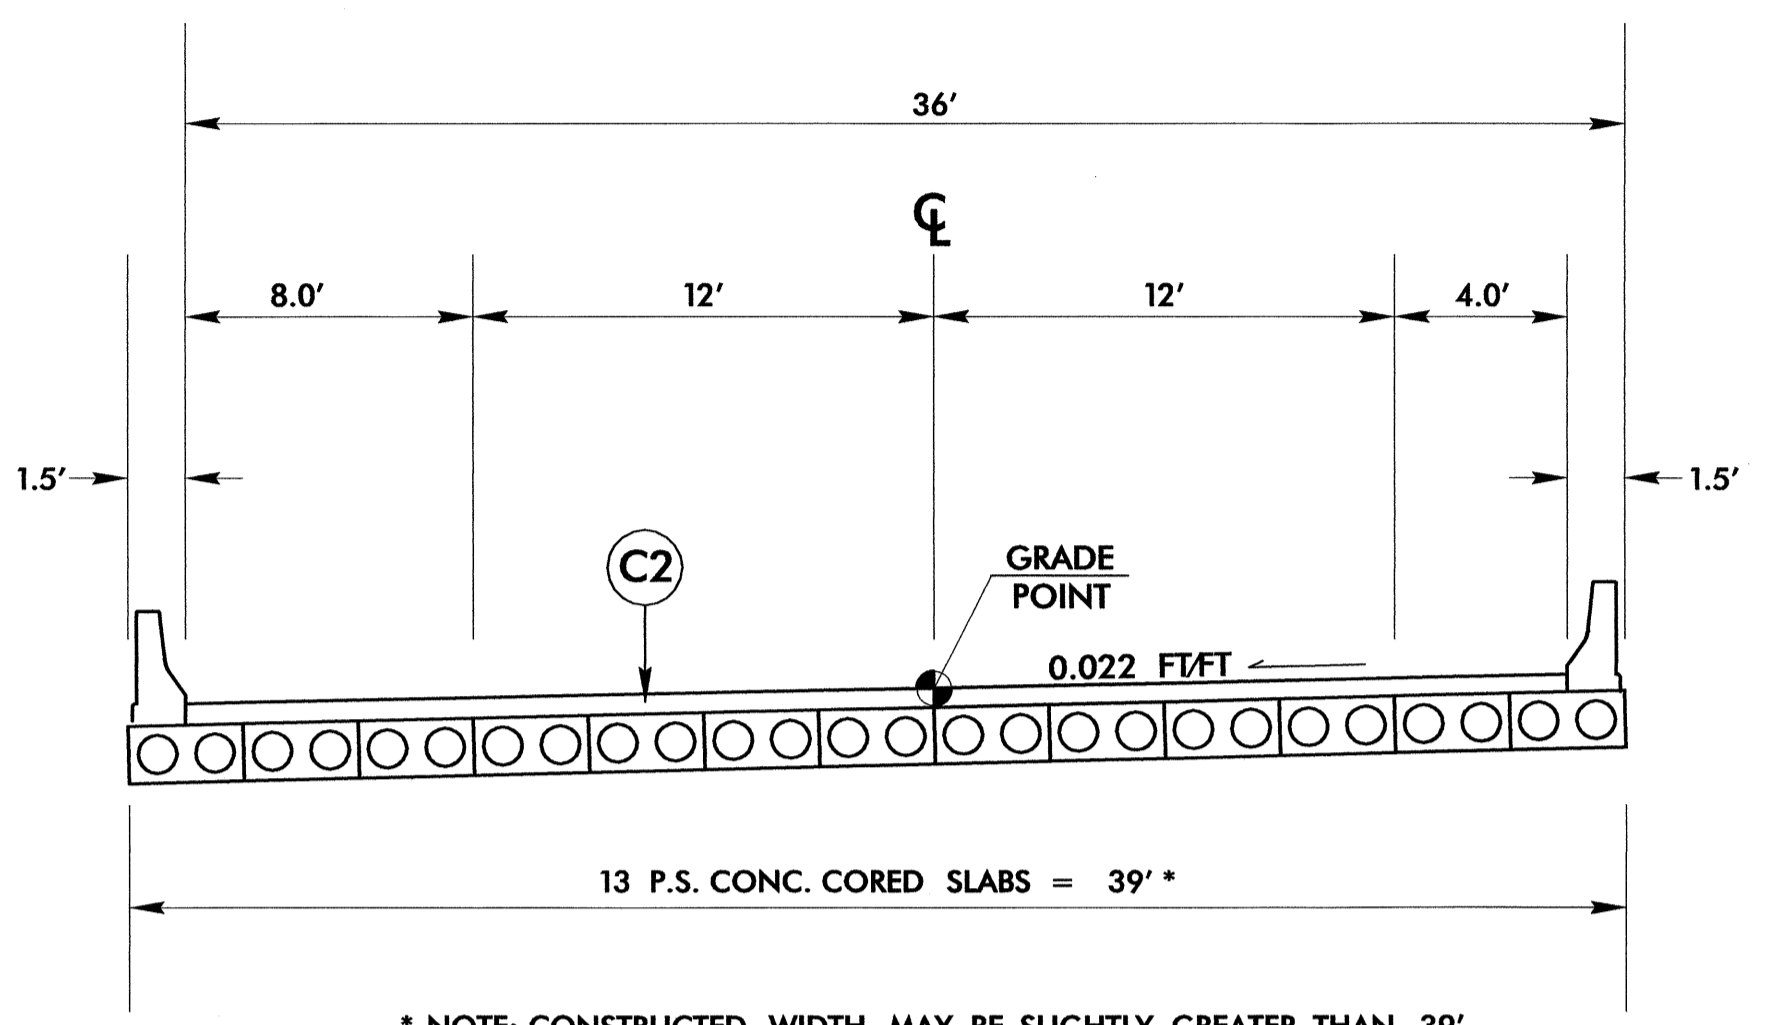

* NOTE: CONSTRUCTED WIDTH MAY BE SLIGHTLY GREATER THAN 39' DUE TO PRECAST DIMENSION AND JOINTS. WIDTH DEVIATION SHALL BE ACCOUNTED FOR IN THE SHOULDER.

TYPICAL SECTION NO. 3

USE TYPICAL SECTION NO. 3 AS FOLLOWS:
 -L- STATION 14+24 (BEG BRIDGE) TO -L- STATION 15+55.5 (END BRIDGE)

NOTE: PAVEMENT SLOPES ARE 1:1 UNLESS OTHERWISE NOTED

5/28/03