
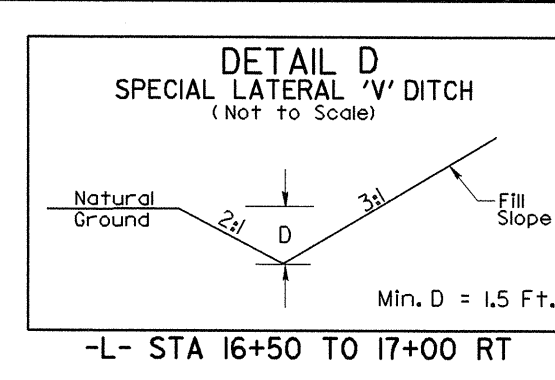
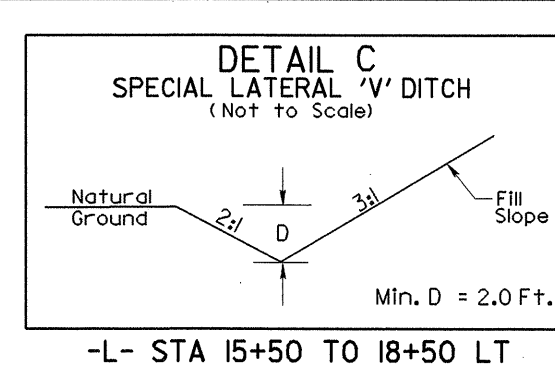


8/17/99

MAXIMUM TRENCH WIDTH AT TOP OF PIPE




NOMINAL PIPE SIZE (INCHES)	TRENCH WIDTH (INCHES)	NOMINAL PIPE SIZE (INCHES)	TRENCH WIDTH (INCHES)
4	28	20	44
6	30	24	48
8	32	30	54
10	34	36	60
12	36	42	66
14	38	48	72
16	40	54	78
18	42		

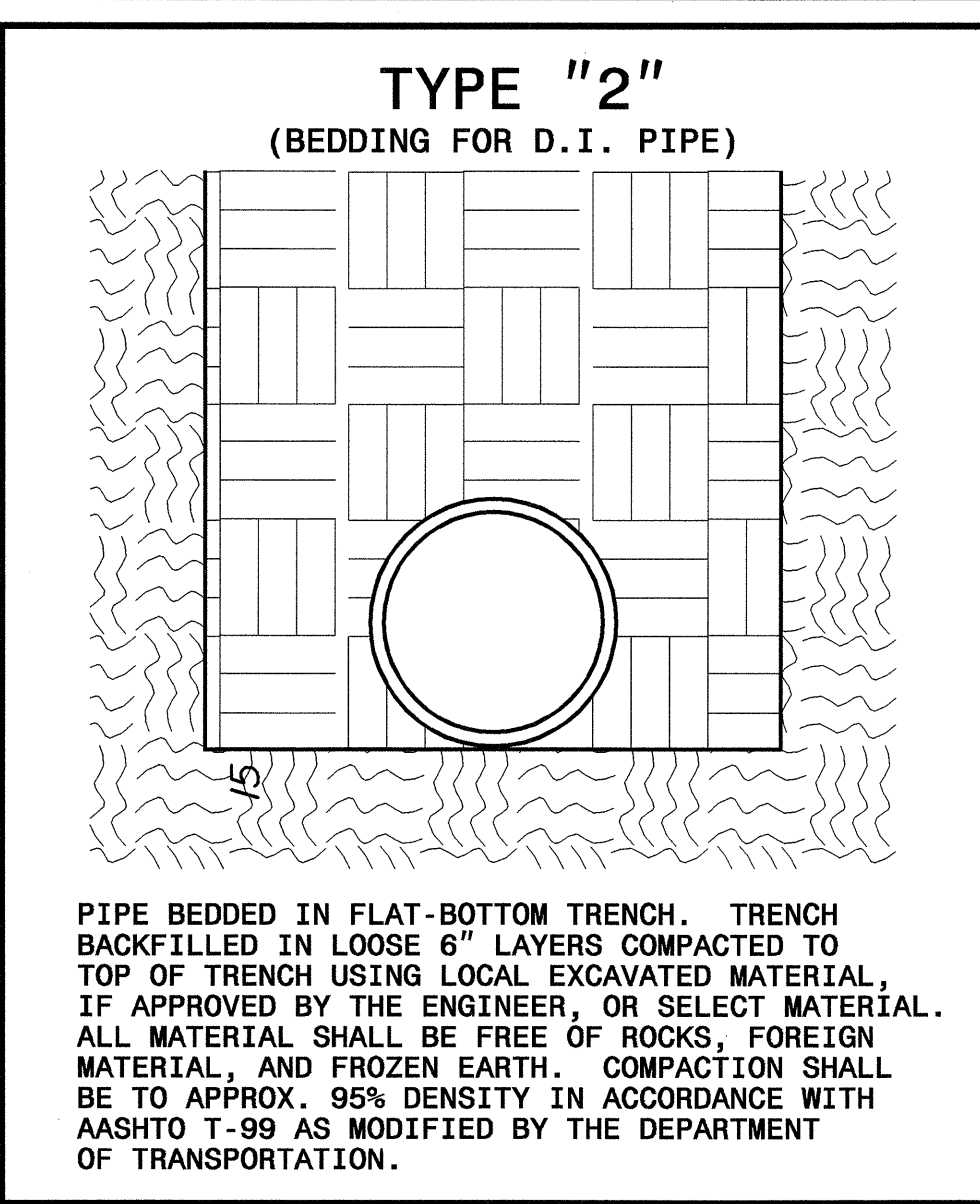

PROJECT REFERENCE NO. B-3884	SHEET NO. UC-1
DESIGNED BY: ARK	
DRAWN BY: ARK	
CHECKED BY: RPW	
APPROVED BY: RPW	
REVISED:	
NORTH CAROLINA DEPARTMENT OF TRANSPORTATION	
DESIGN SERVICES UNIT PHONE: (919) 250-4128 FAX: (919) 250-4119	UTILITY CONSTRUCTION PLANS ONLY

UTILITY CONSTRUCTION
FOR -L- PROFILE SEE SHEET 5

-L-
PI Sta 15+25.12
Δ = 6' 34" 30.7" (LT)
D = 0' 45" 00.0"
L = 876.69'
T = 438.83'
R = 7639.44'
SUPER = .022 FT./FT
RUNOFF = 66'

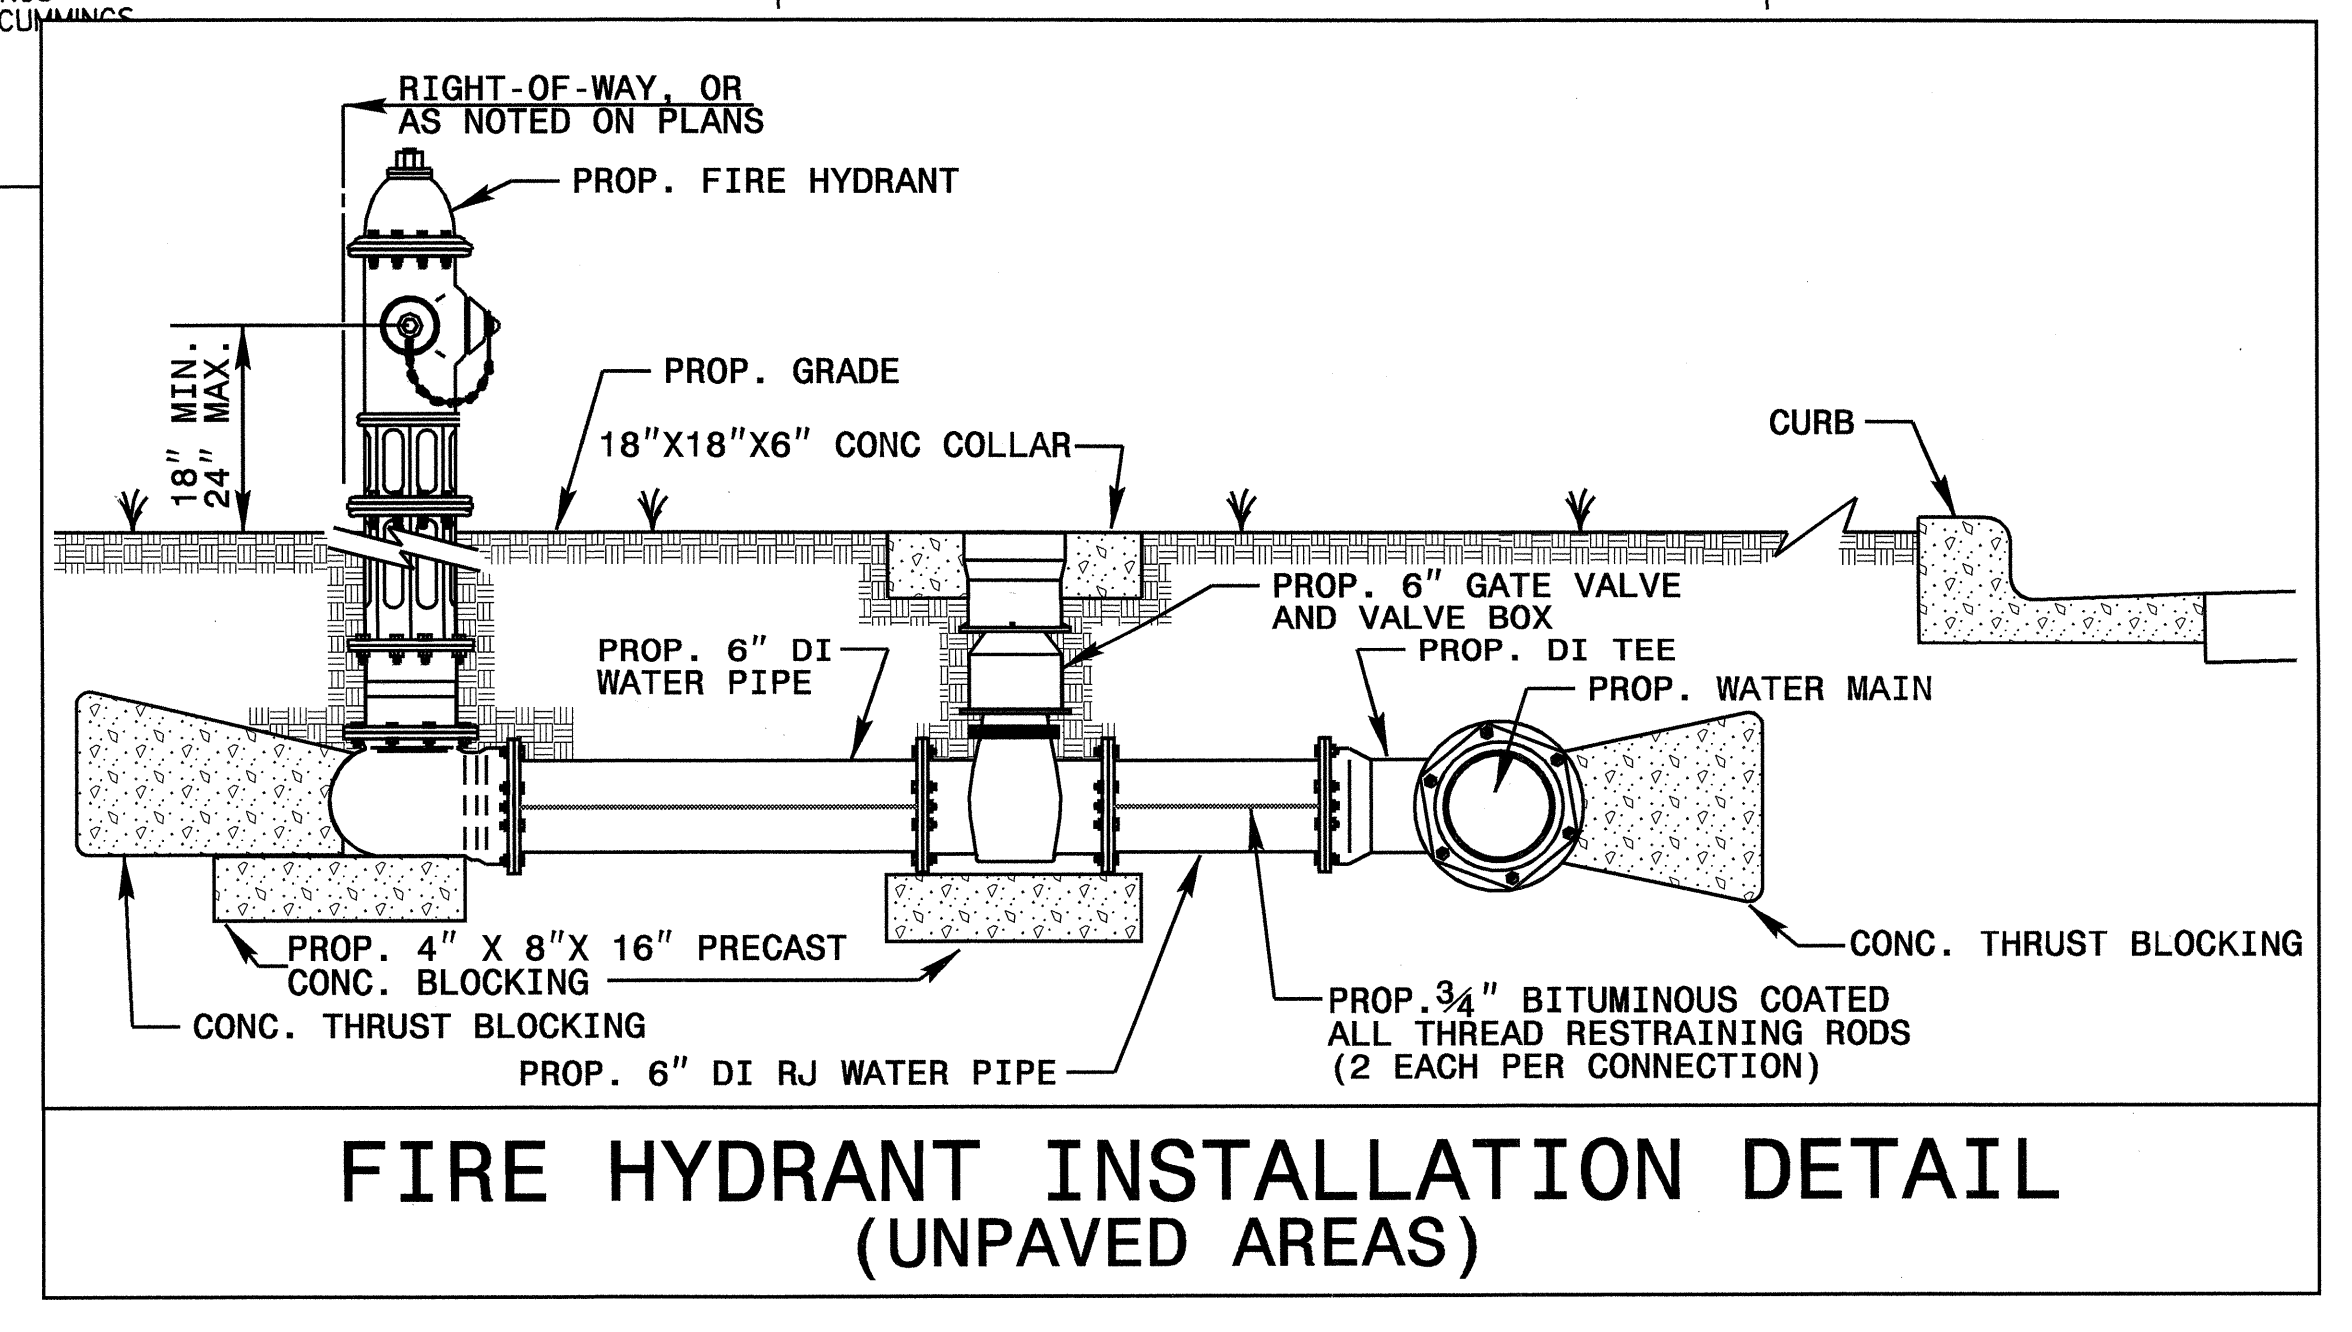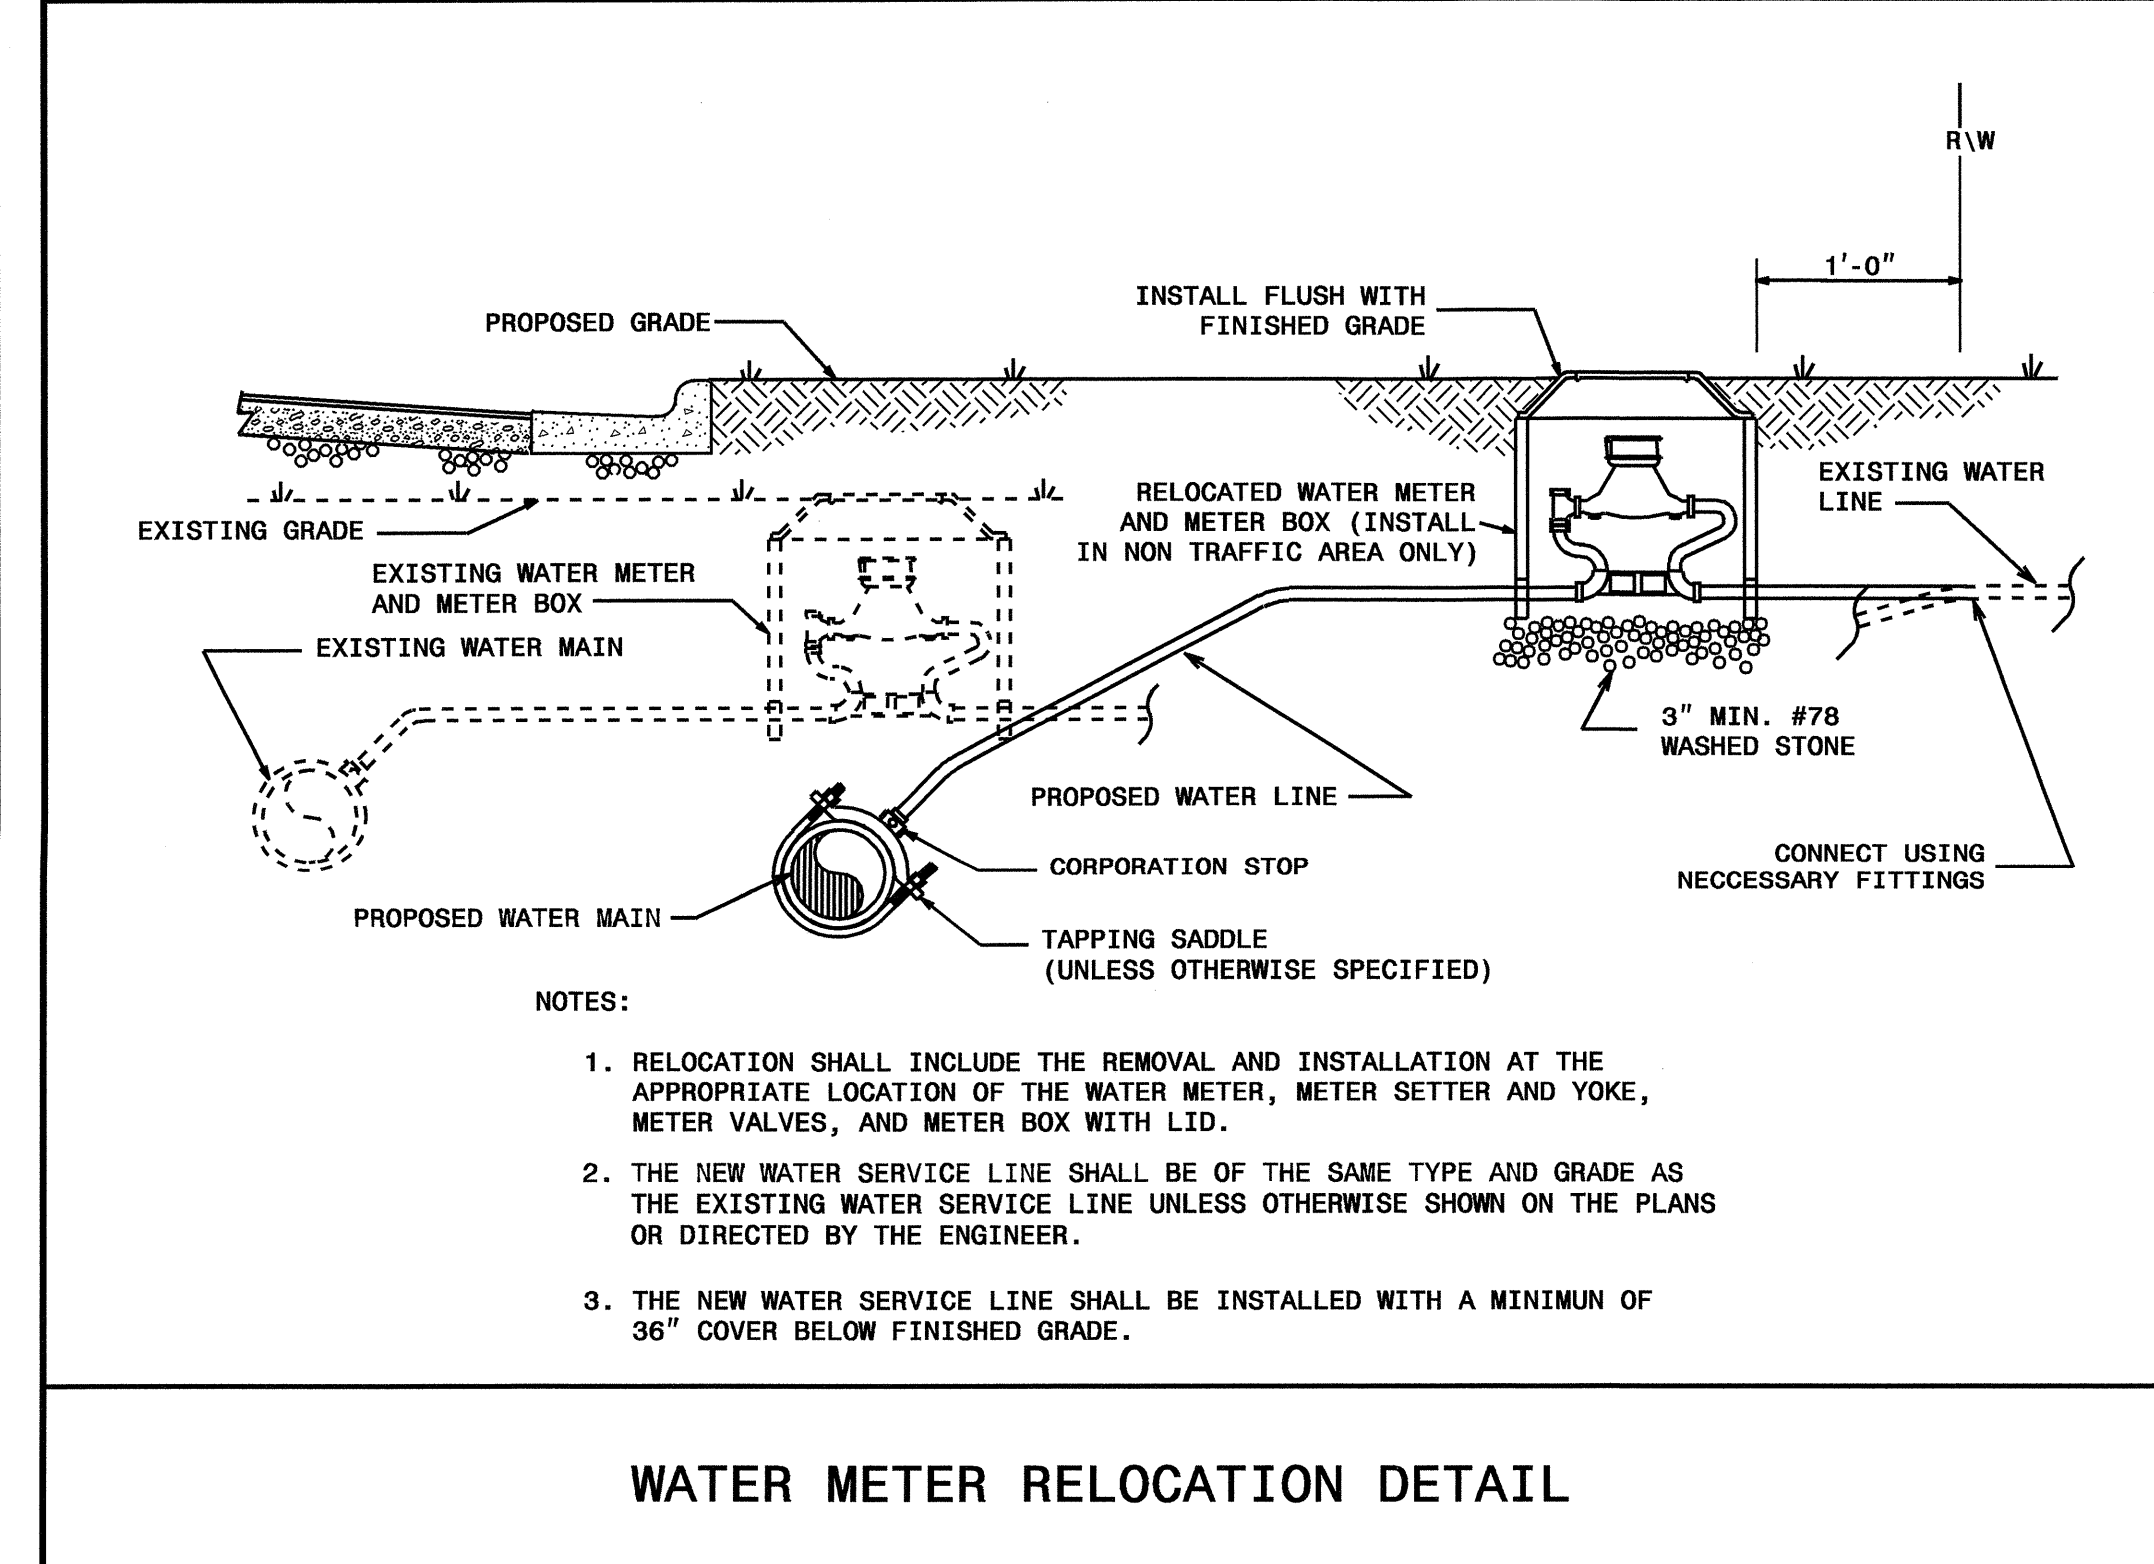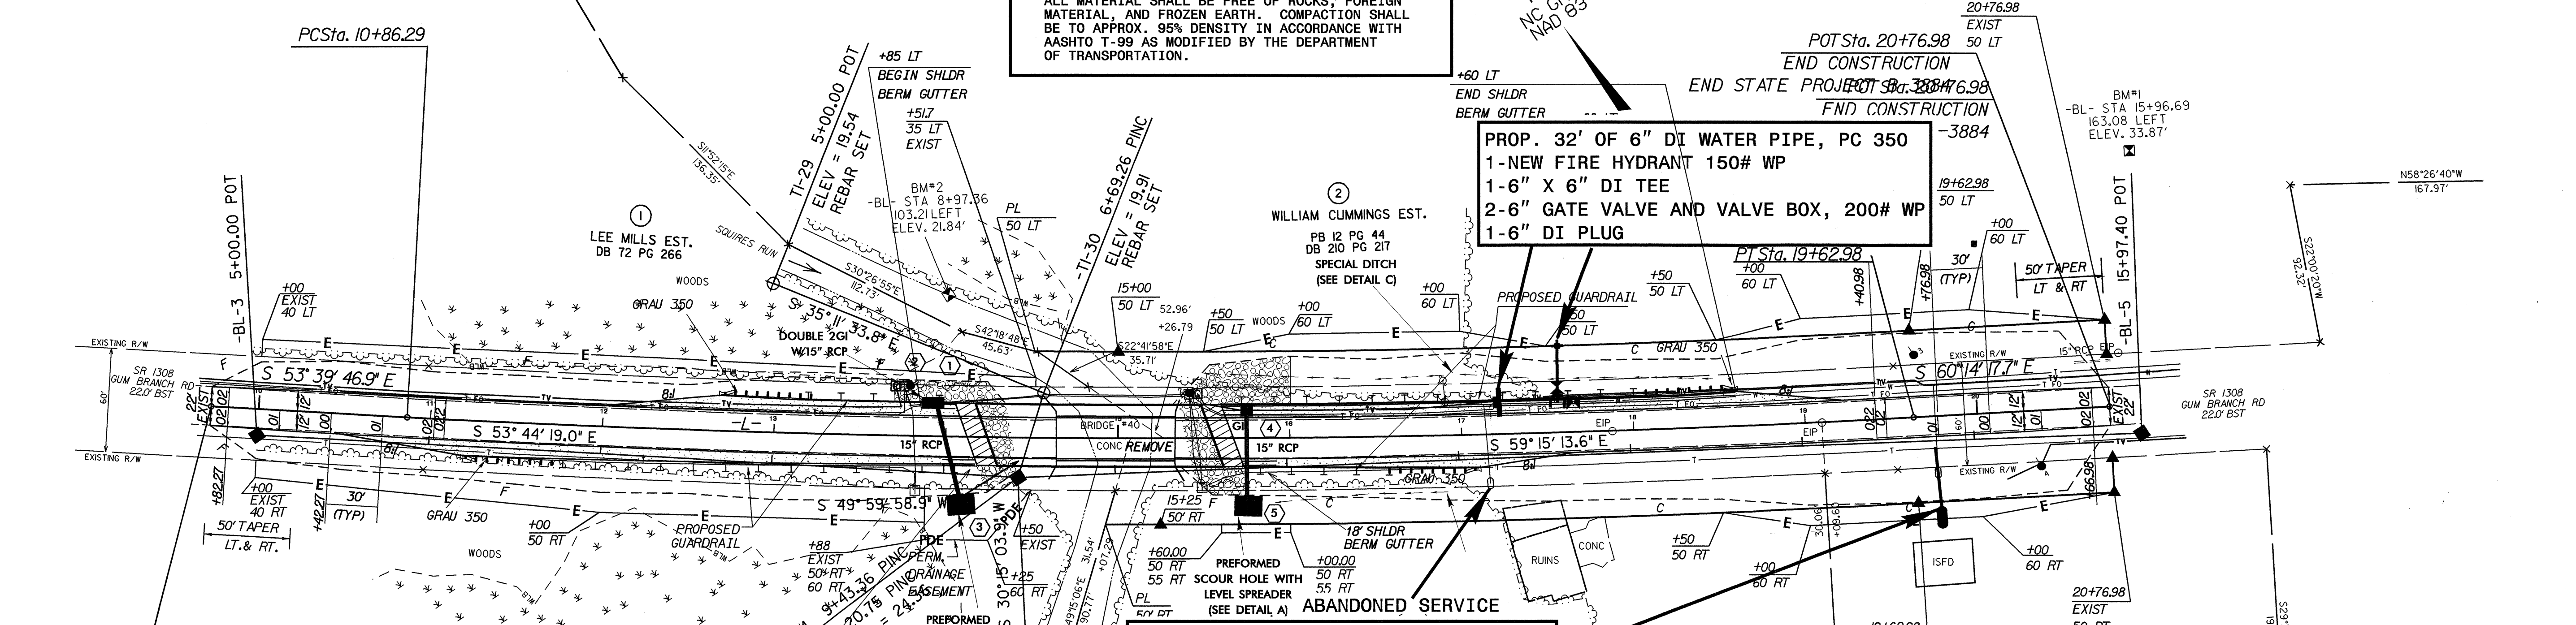

05 MAY 2003 4:14 PM H:\Projects\B3884\UC_1.DGN