

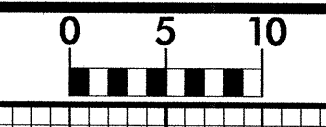
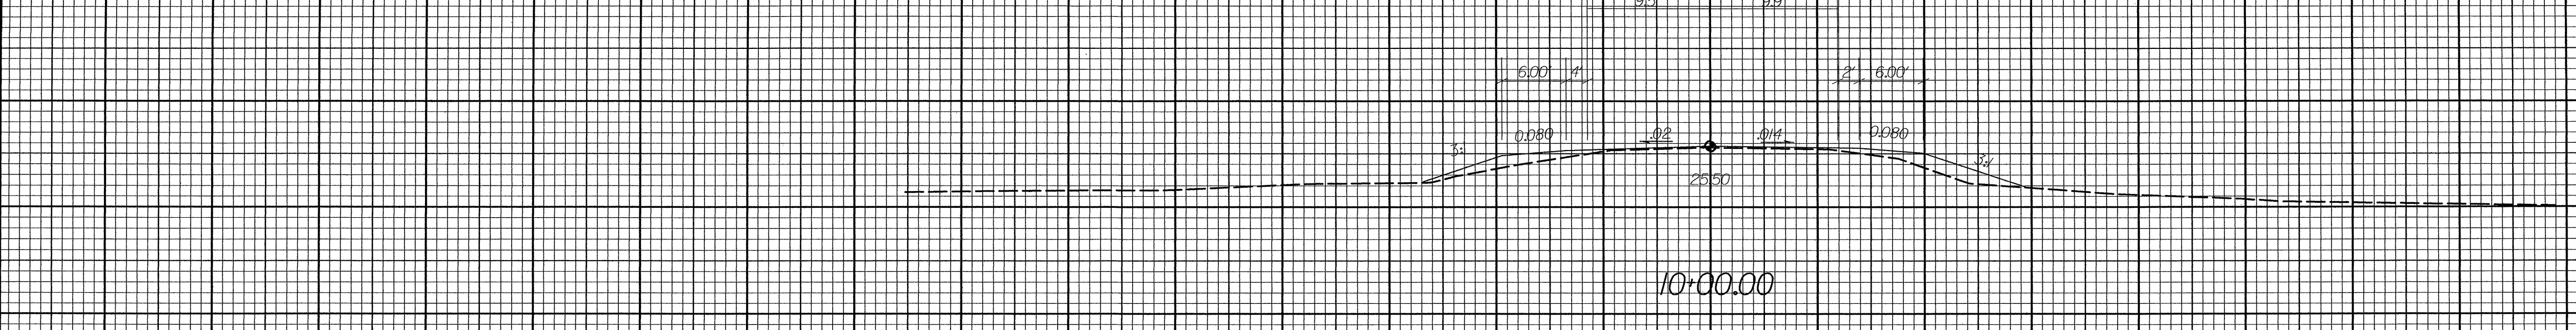
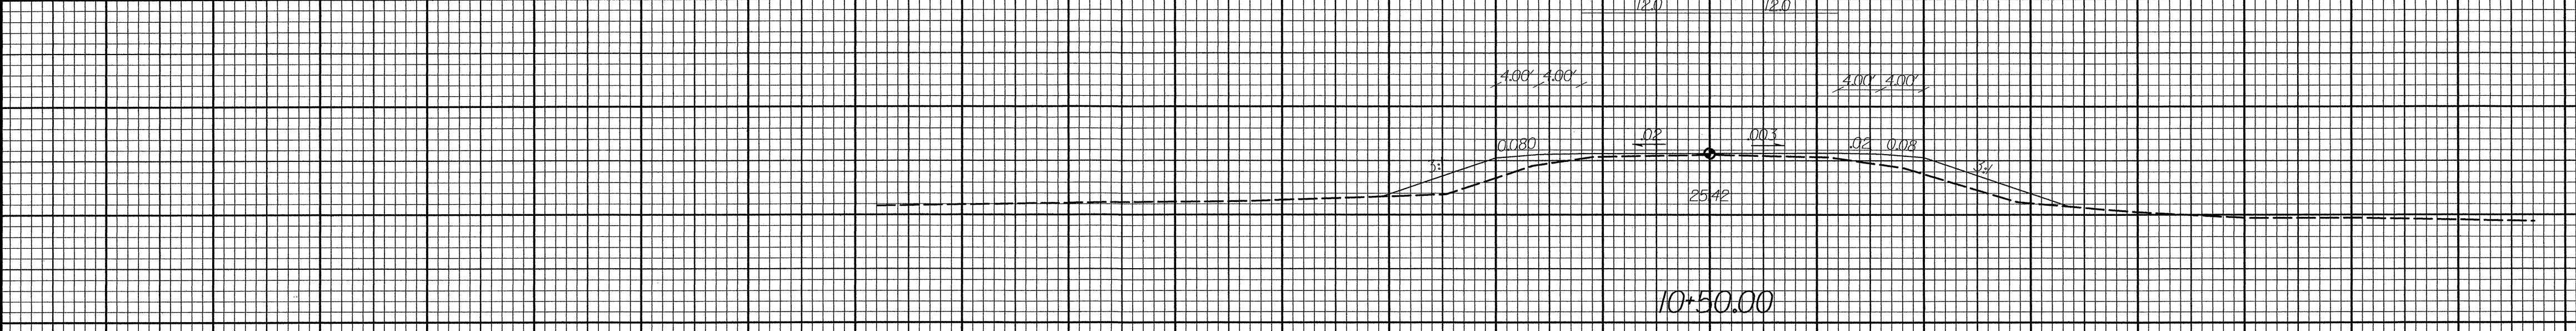


8/23/99

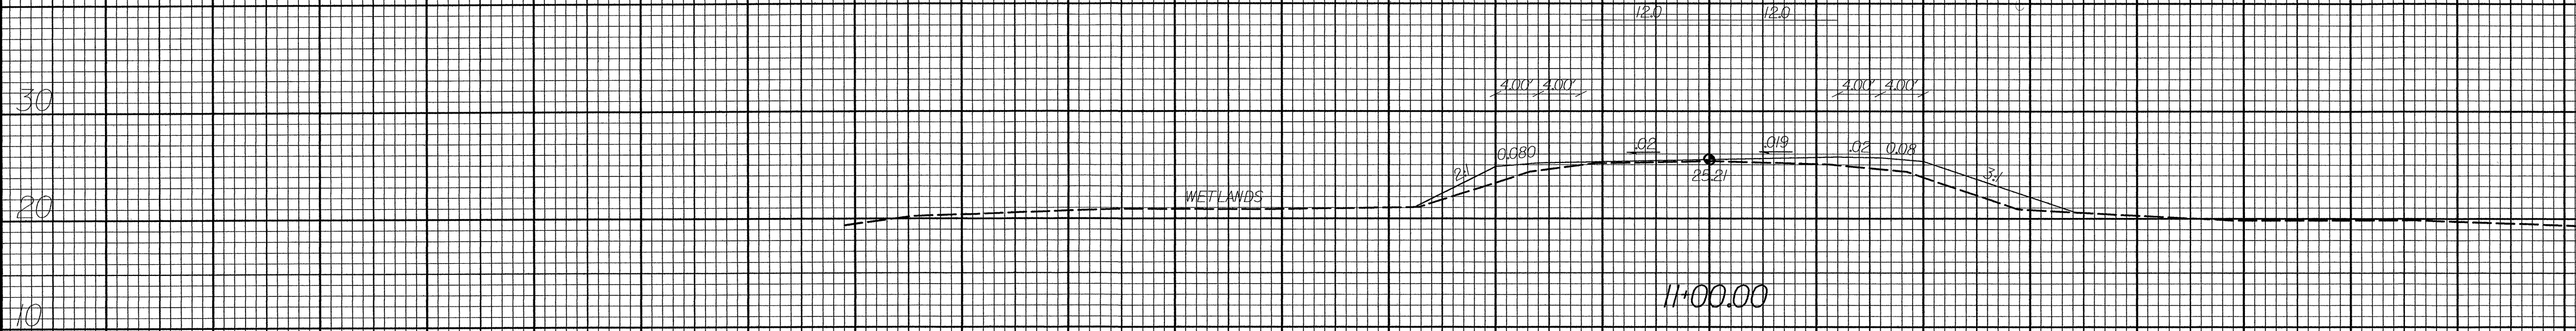

PROJ. REFERENCE NO.
B-3884

SHEET NO.
X-2

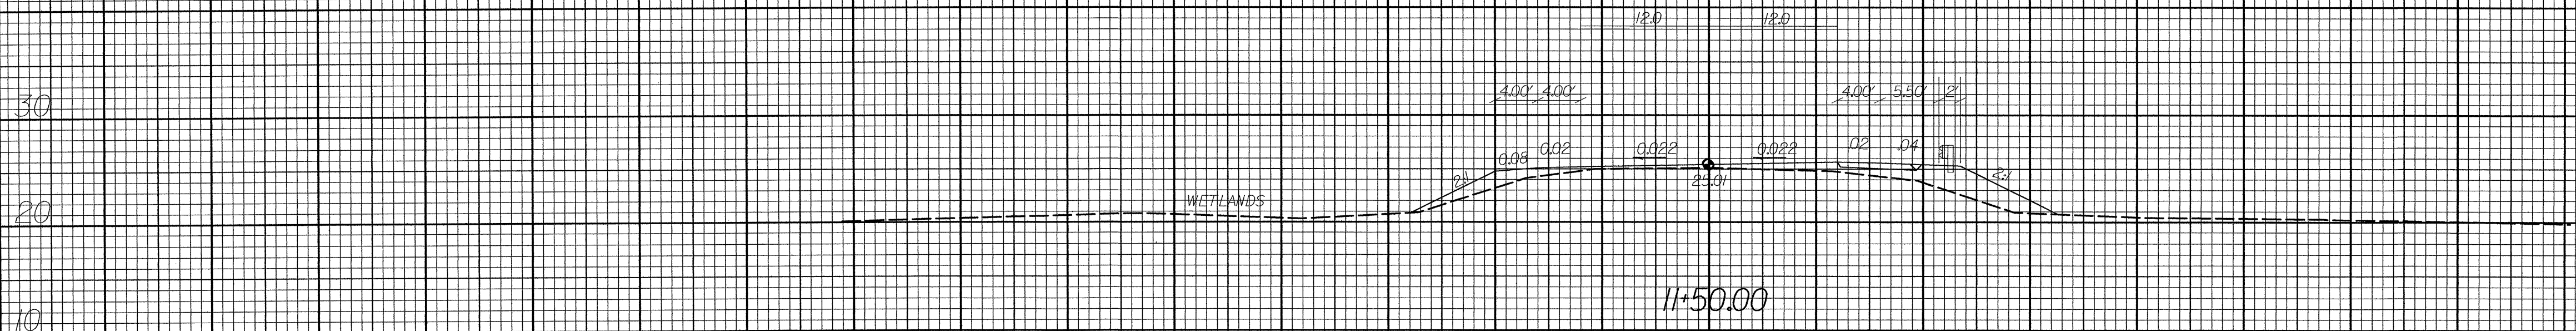

60' 30' 0' 30' 60'

SYSTEMS
DESIGN