
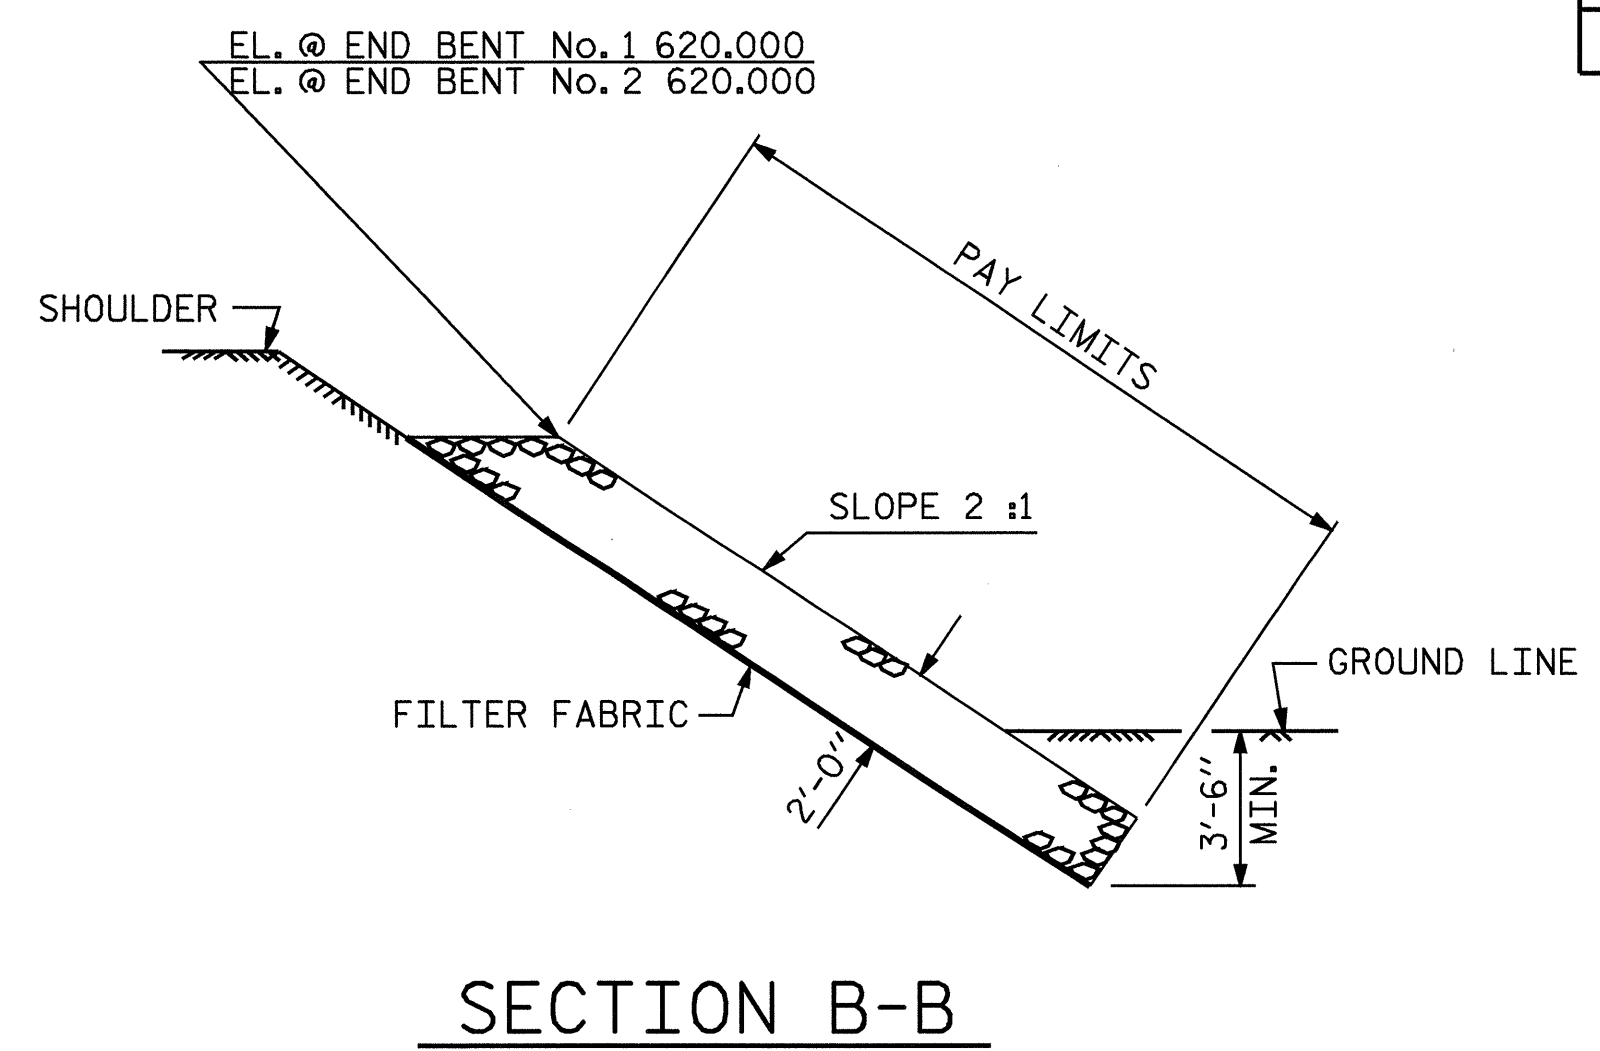


**NOTES:**  
 FOR BERM WIDTH DIMENSIONS, SEE GENERAL DRAWING.  
 THE COST OF THE FILTER FABRIC SHALL BE INCLUDED IN THE CONTRACT PRICE BID FOR PLAIN RIP RAP CLASS II.

ESTIMATED QUANTITIES		
BRIDGE @ STA. 23+37.40 -L-	PLAIN RIP RAP CLASS II	FILTER FABRIC FOR DRAINAGE
	TONS	SQUARE YARDS
END BENT No. 1	267	297
END BENT No. 2	208	231

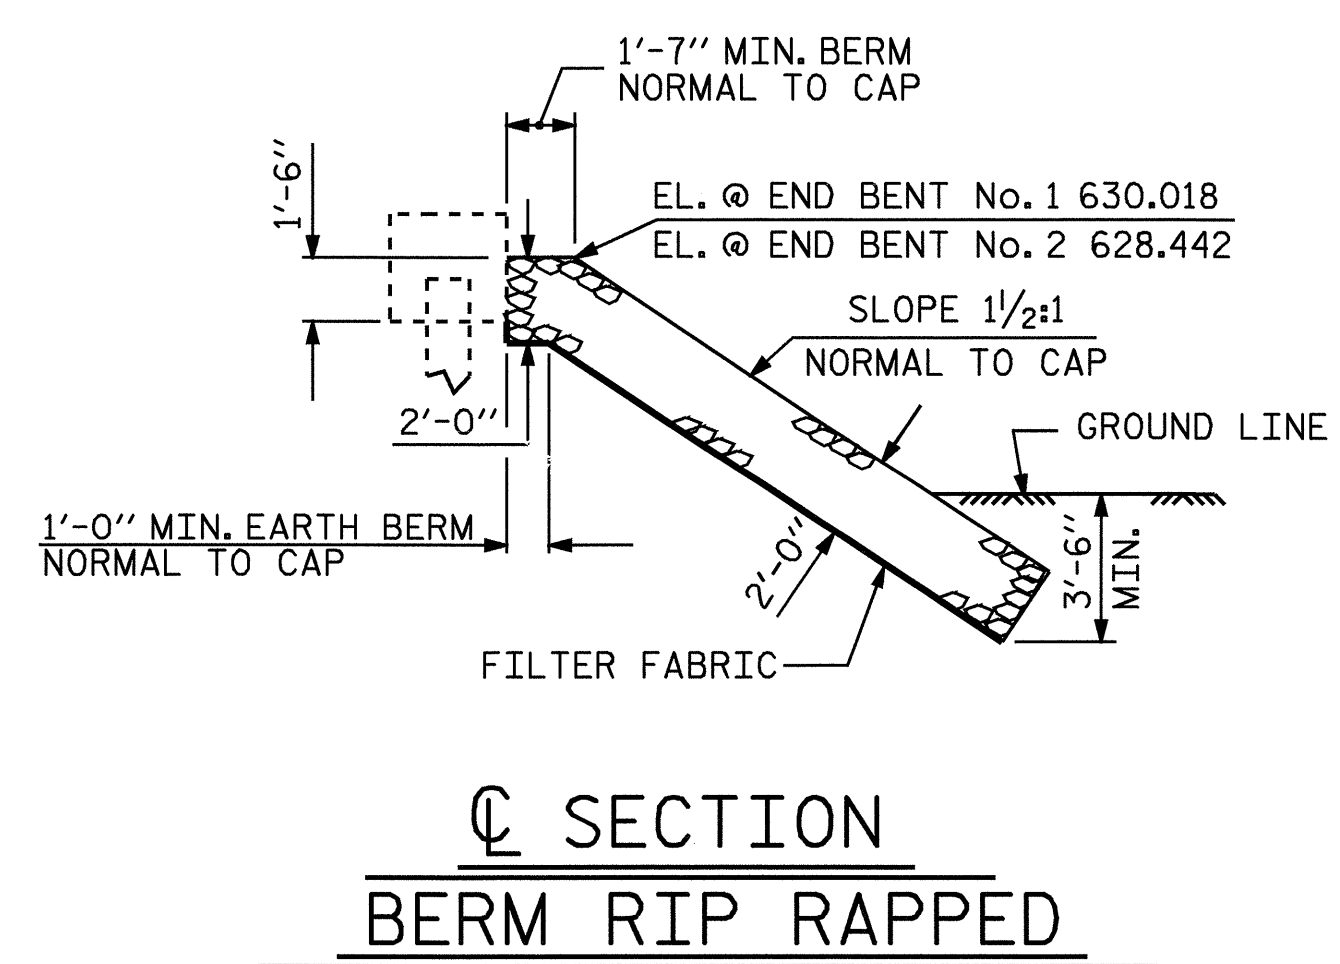


PROJECT NO. B-3901  
ROCKINGHAM COUNTY  
 STATION: 23+37.40 -L-

SHEET 1 OF 2

STATE OF NORTH CAROLINA  
 DEPARTMENT OF TRANSPORTATION  
 RALEIGH

**— RIP RAP DETAILS —**

REVISIONS						SHEET NO.
NO.	BY:	DATE:	NO.	BY:	DATE:	S-19
1			3			TOTAL SHEETS
2			4			22

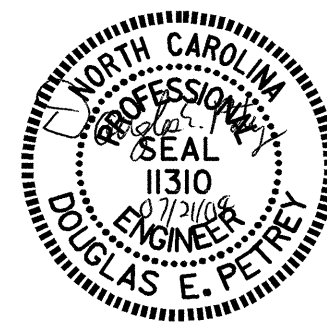

DRAWN BY : R. G. EMERSON DATE : 11/03  
 CHECKED BY : A. V. ROYAL DATE : 11/03

21-JUL-2004 08:18  
 W:\squadw\b3901\remerson\lmcrostation\B3901.sd\_RR\_01.dgn  
 dpetry