





PLAN OF SPAN C

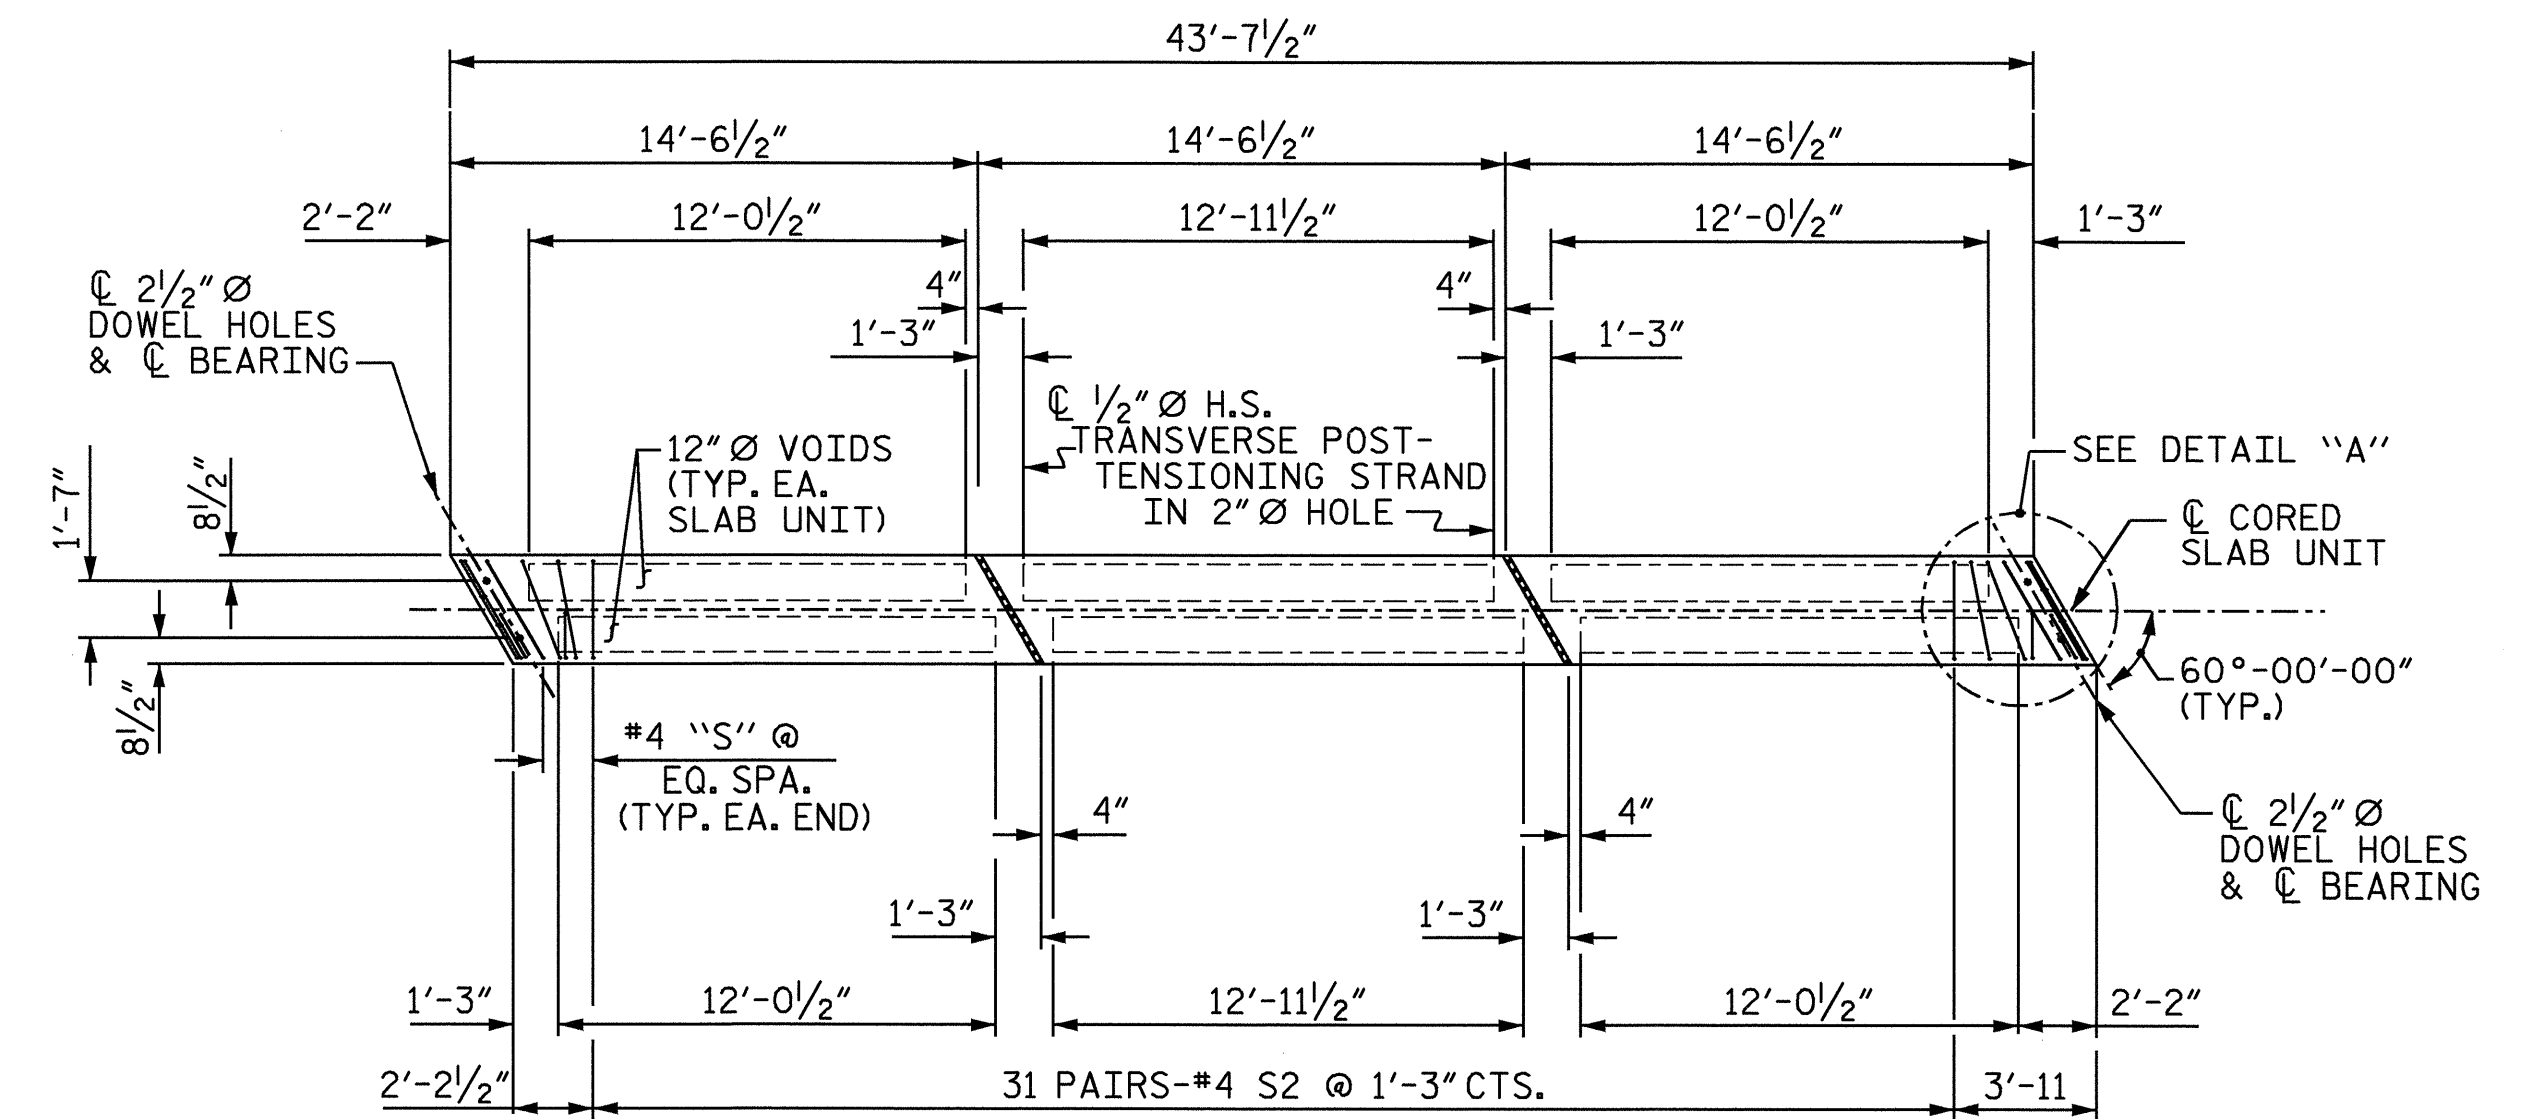

PLAN OF INTERIOR CORED SLAB UNIT

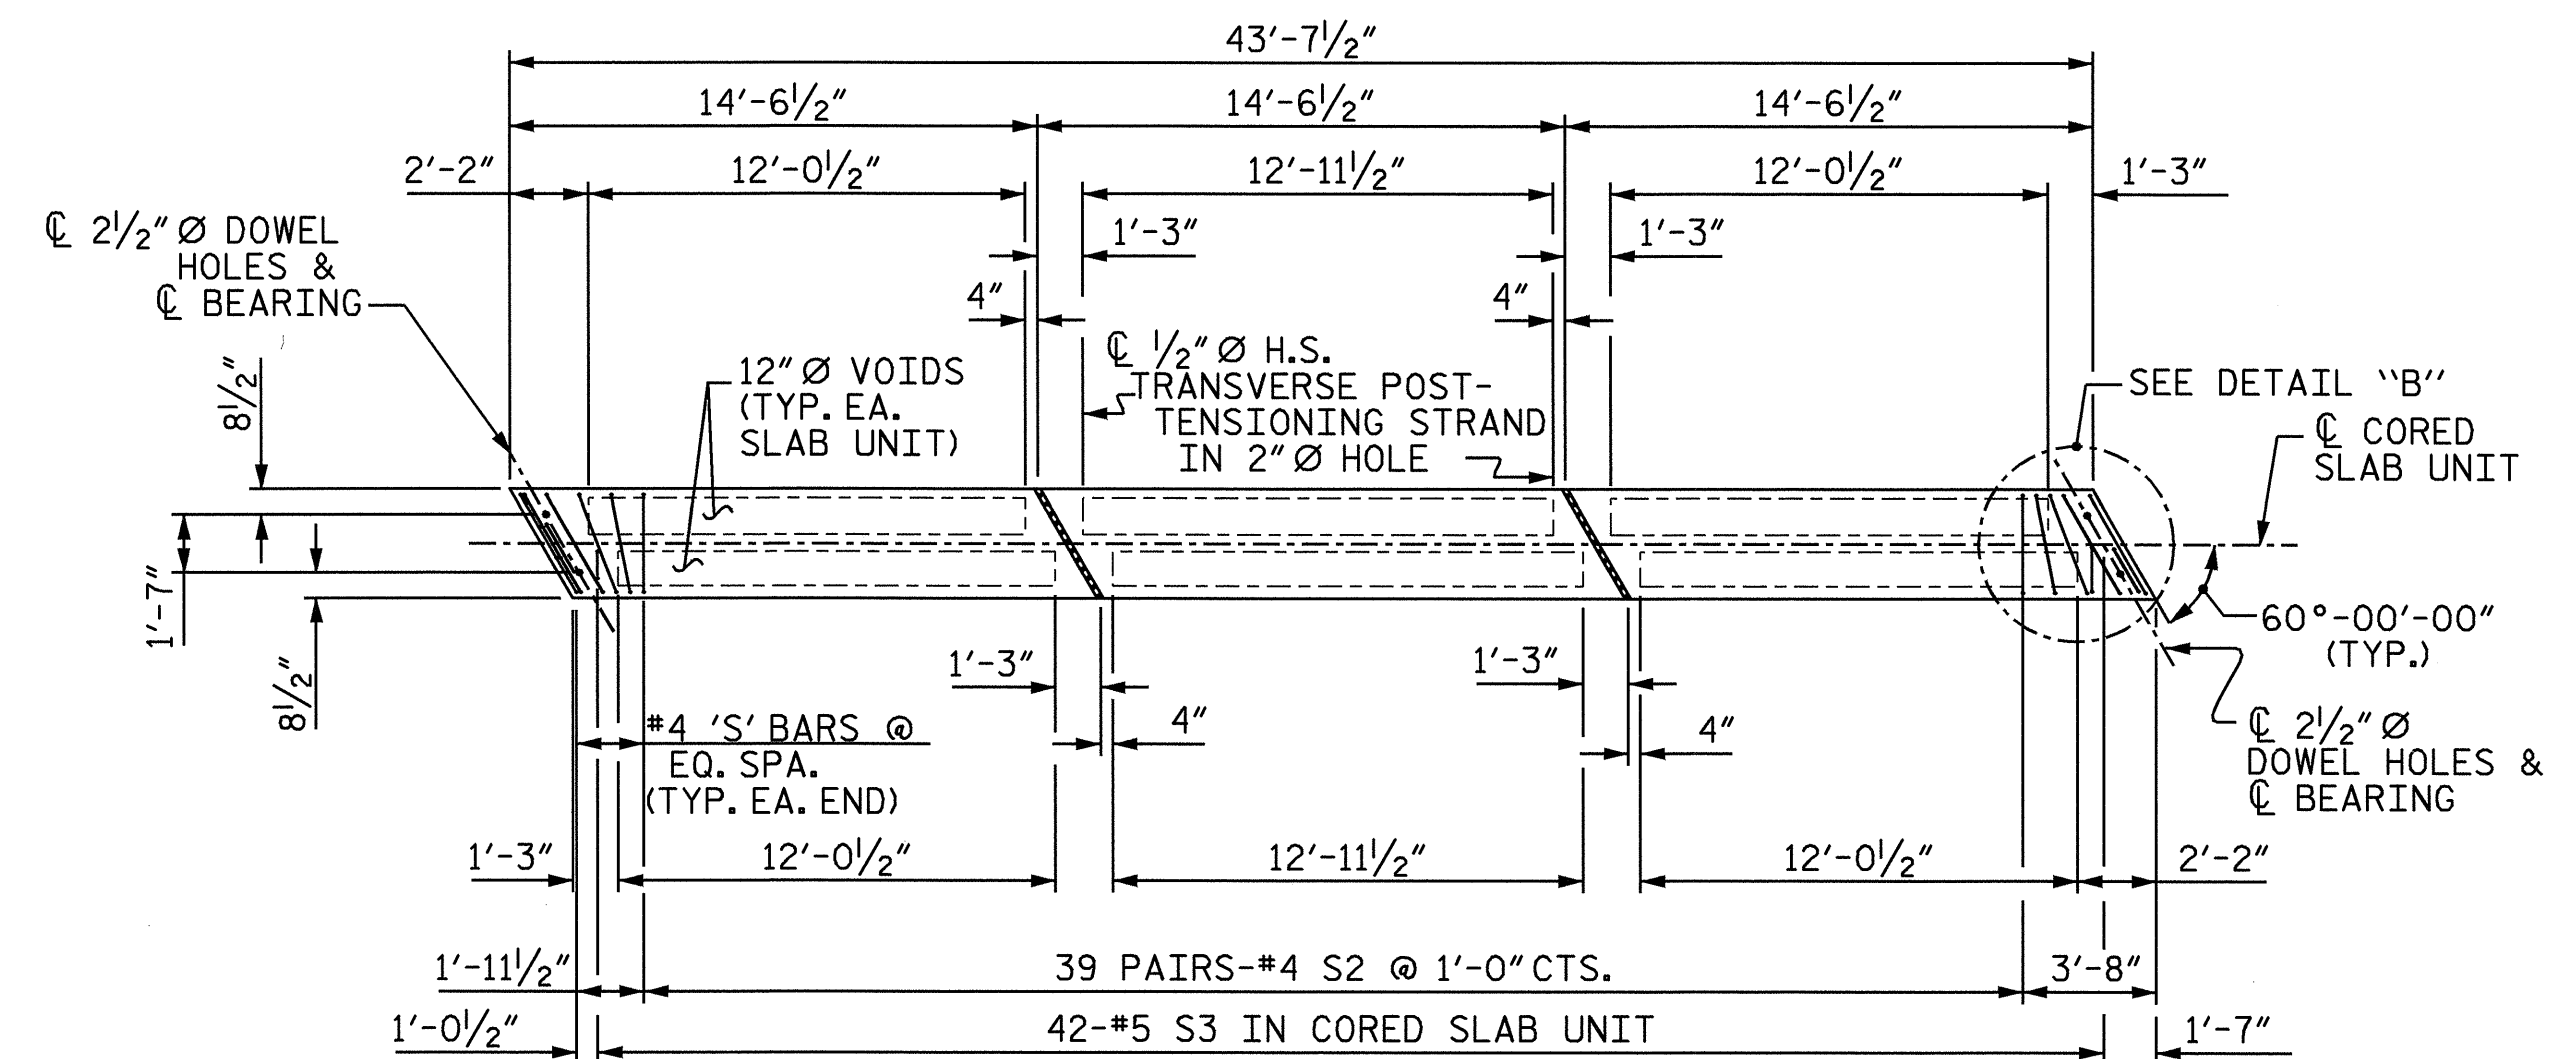

PLAN OF EXTERIOR CORED SLAB UNIT

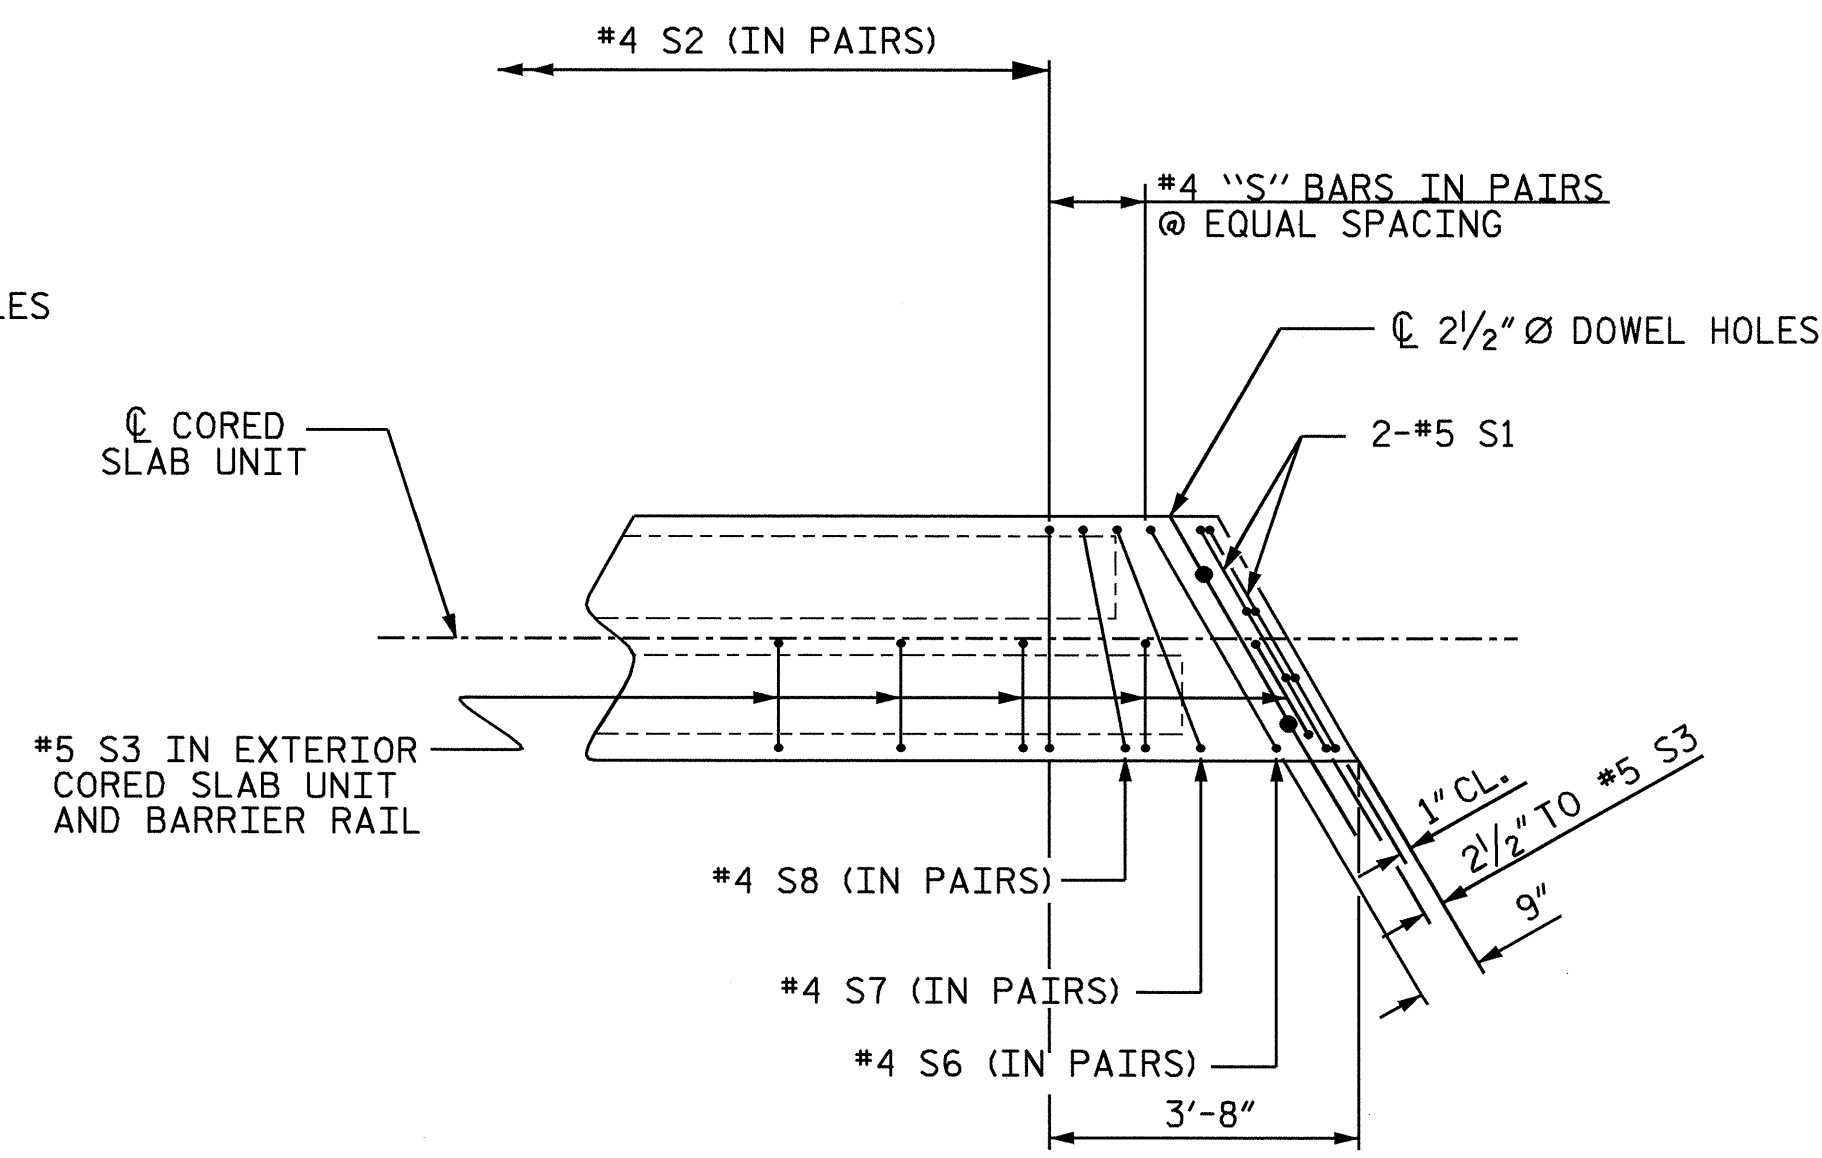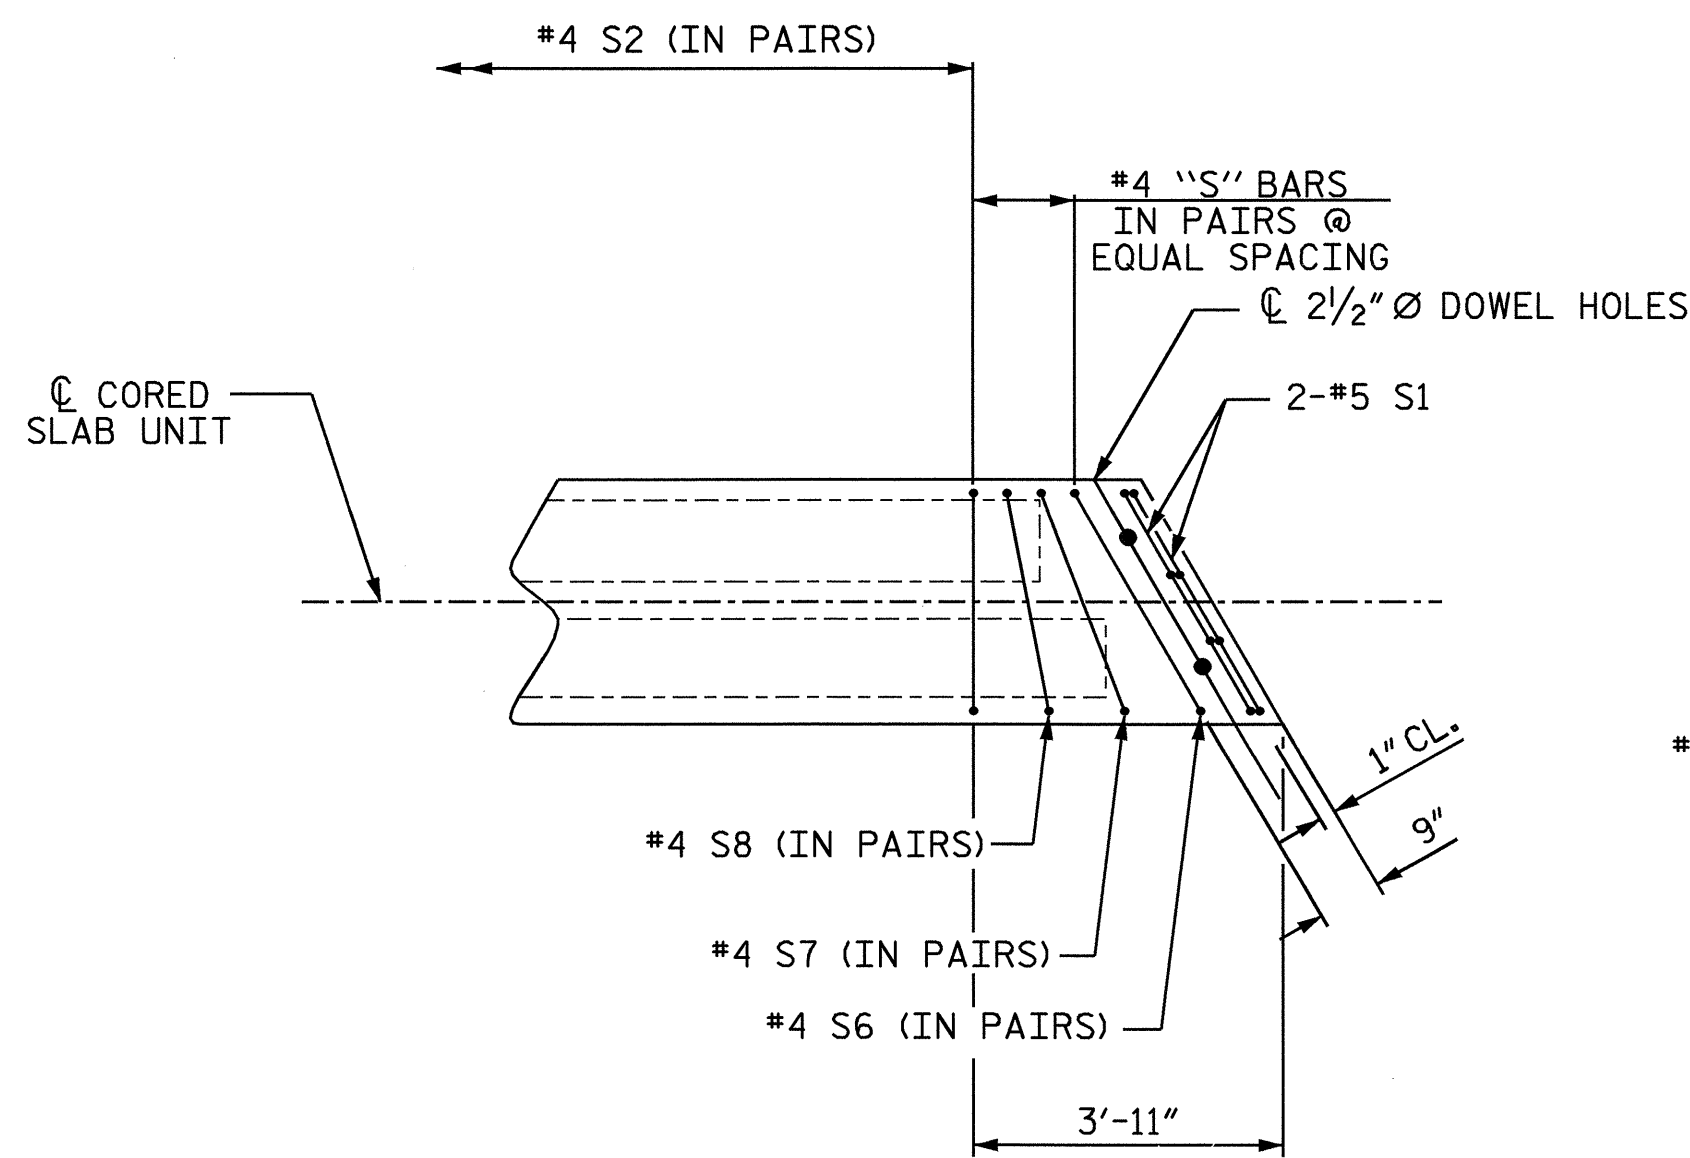

DETAIL "A"
(SIMILAR EA. END)

DETAIL "B"
(SIMILAR EA. END)

DRAWN BY: R. G. EMERSON DATE: 1/04
 CHECKED BY: A. V. ROYAL DATE: 2/04

21-JUL-2004 08:12
 W:\squadw\b3901\remerson\lmcrostation\B3901.sd.cs.01.dgn
 dpetry



PROJECT NO. B-3901
 ROCKINGHAM COUNTY
 STATION: 23+37.40 -L-

SHEET 4 OF 5

STATE OF NORTH CAROLINA
 DEPARTMENT OF TRANSPORTATION
 RALEIGH

SUPERSTRUCTURE
 PLAN OF SPAN C

REVISIONS				SHEET NO.	
NO.	BY:	DATE:	NO.	BY:	DATE:
1			3		
2			4		
				S-7	
				TOTAL SHEETS	
				22	