



6/12/99

FINAL PAVEMENT SCHEDULE	
C1	PROP. APPROX. 1 1/4" ASPHALT CONCRETE SURFACE COURSE, TYPE SF9.5A, AT AN AVERAGE RATE OF 137.5 LBS. PER SQ. YD.
C2	PRO. APPROX. 1 1/2" ASPHALT CONCRETE SURFACE COURSE, TYPE SF9.5A AT AN AVERAGE RATE OF 165 LBS. PER SQ. YD.
C3	PROP. VAR. DEPTH ASPHALT CONCRETE SURFACE COURSE, TYPE SF9.5A, AT AN AVERAGE RATE OF 110 LBS. PER SQ. YD. PER 1" DEPTH. TO BE PLACED IN LAYERS NOT TO EXCEED 1 1/2" IN DEPTH
D1	PROP. APPROX. 2 1/2" ASPHALT CONCRETE INTERMEDIATE COURSE, TYPE I19.0B, AT AN AVERAGE RATE OF 285 LBS. PER SQ. YD.
D2	PROP. VAR. DEPTH ASPHALT CONCRETE INTERMEDIATE COURSE, TYPE I19.0B, AT AN AVERAGE RATE OF 114 LBS. PER SQ. YD. PER 1" DEPTH, TO BE PLACED IN LAYERS NOT LESS THAN 2 1/4" IN DEPTH OR GREATER THAN 4" IN DEPTH.
E1	PROP. APPROX. 4" ASPHALT CONCRETE BASE COURSE, TYPE B25.0B, AT AN AVERAGE RATE OF 456 LBS. PER SQ. YD.
E2	PROP. VAR. DEPTH ASPHALT CONCRETE BASE COURSE, TYPE B25.0B, AT AN AVERAGE RATE OF 114 LBS. PER SQ. YD. PER 1" DEPTH. TO BE PLACED IN LAYERS NOT LESS THAN 3" IN DEPTH OR GREATER THAN 5 1/2" IN DEPTH.
R	SHOULDER BERM GUTTER.
T	EARTH MATERIAL.
U	EXISTING PAVEMENT.
W	VARIABLE DEPTH ASPHALT PAVEMENT. (SEE STANDARD WEDGING DETAIL ON THIS SHEET.)

NOTE: ALL SLOPES ARE 1:1 UNLESS SHOWN OTHERWISE

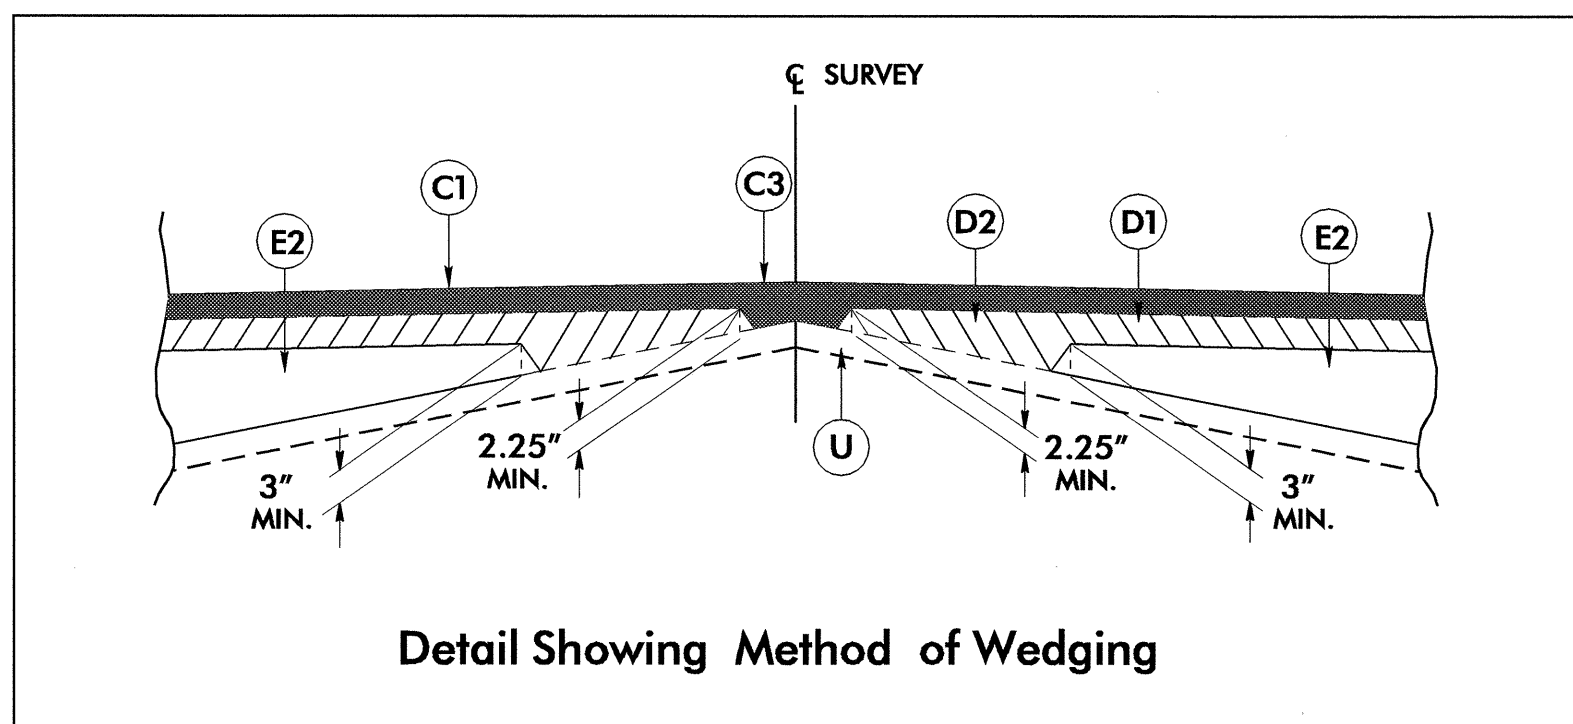


Detail Showing Method of Wedging

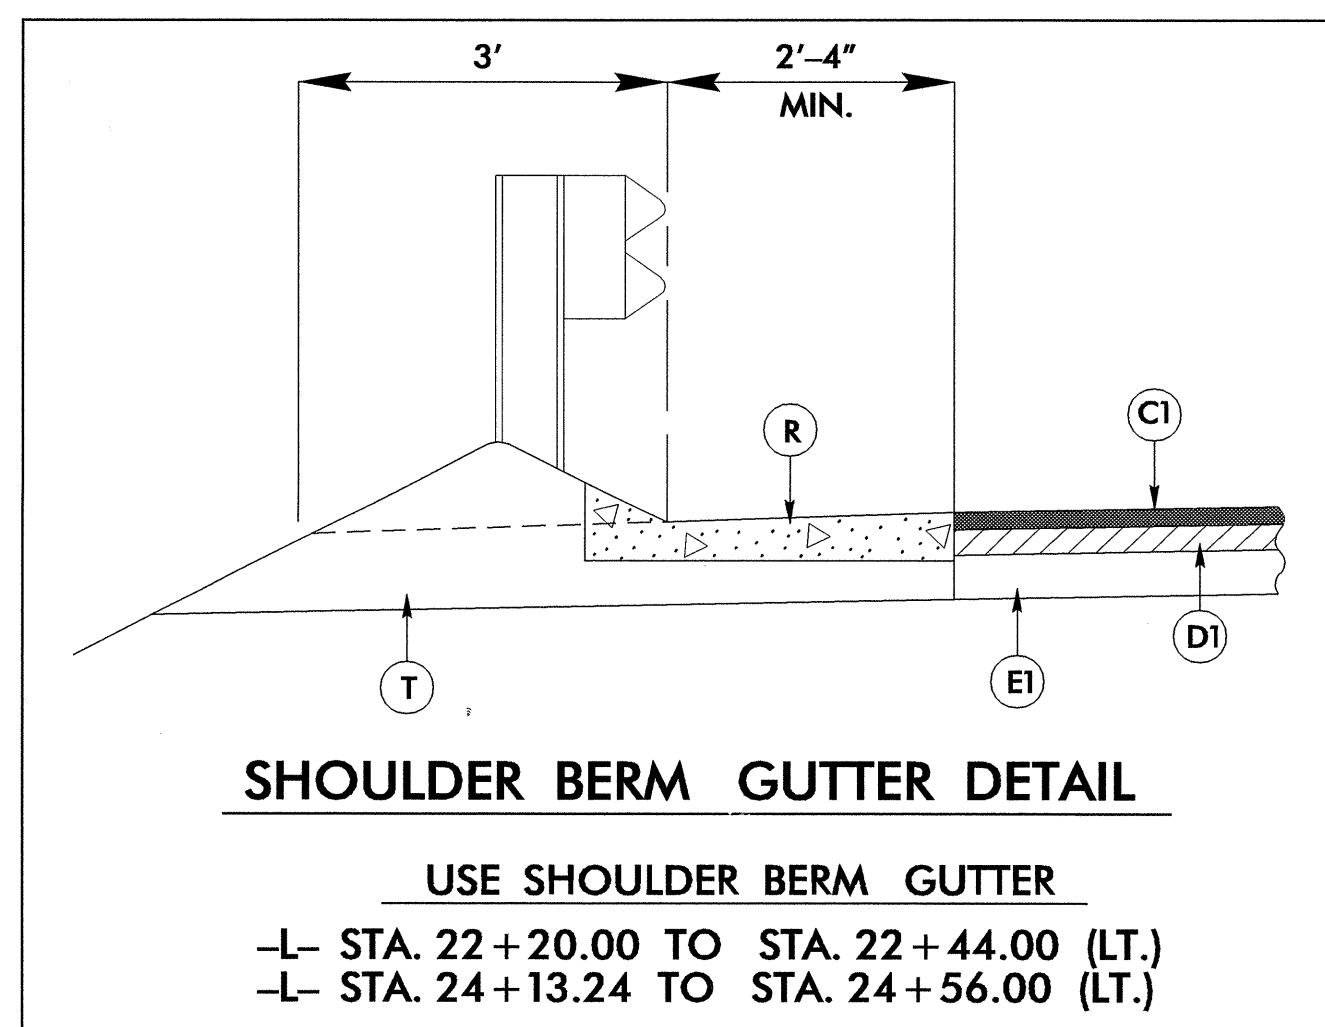

SHOULDER BERM GUTTER DETAIL


USE SHOULDER BERM GUTTER  
 -L- STA. 22+20.00 TO STA. 22+44.00 (LT.)  
 -L- STA. 24+13.24 TO STA. 24+56.00 (LT.)

PROJECT REFERENCE NO. B-3901	SHEET NO. 2
ROADWAY DESIGN PROFESSIONAL ENGINEER SEAL 19795 BRENDA L. MOORE	PAVEMENT DESIGN PROFESSIONAL ENGINEER SEAL 13298 CHI CHEN

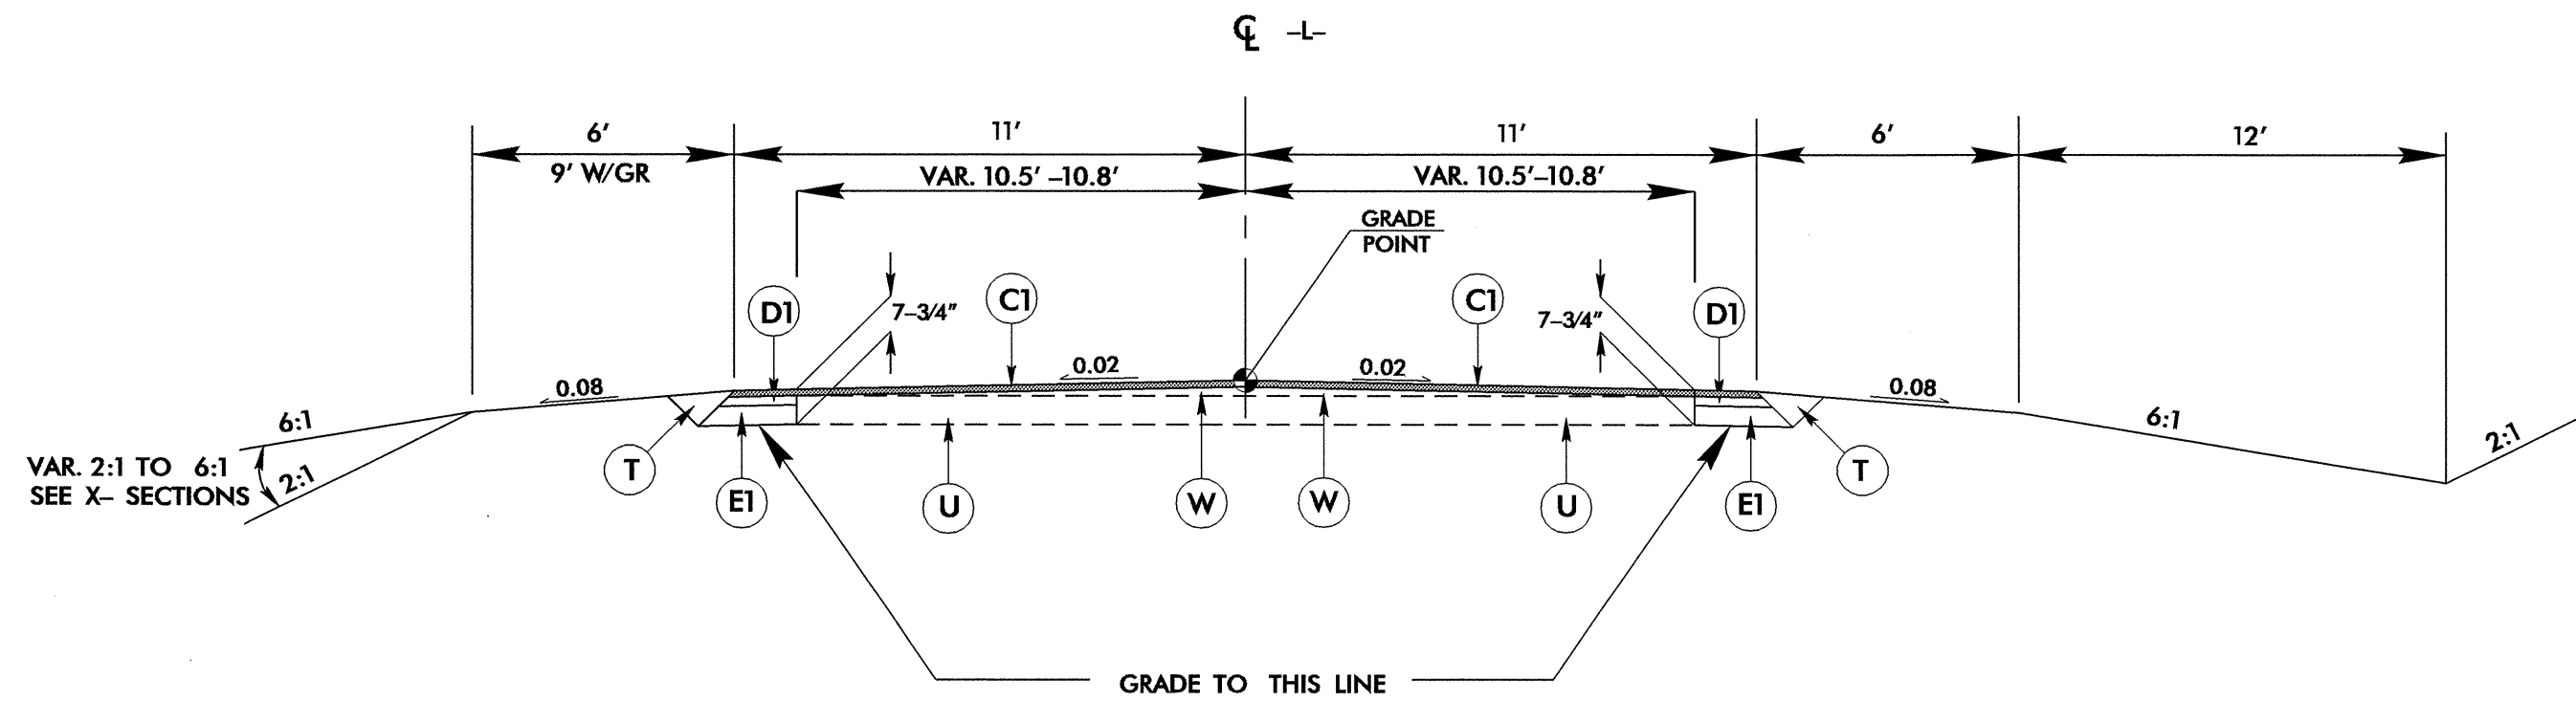

TYPICAL SECTION NO. 1


USE TYPICAL SECTION NO. 1  
 -L- STA. 20+35.00 TO STA. 21+00.00  
 -L- STA. 27+00.00 TO STA. 28+00.00

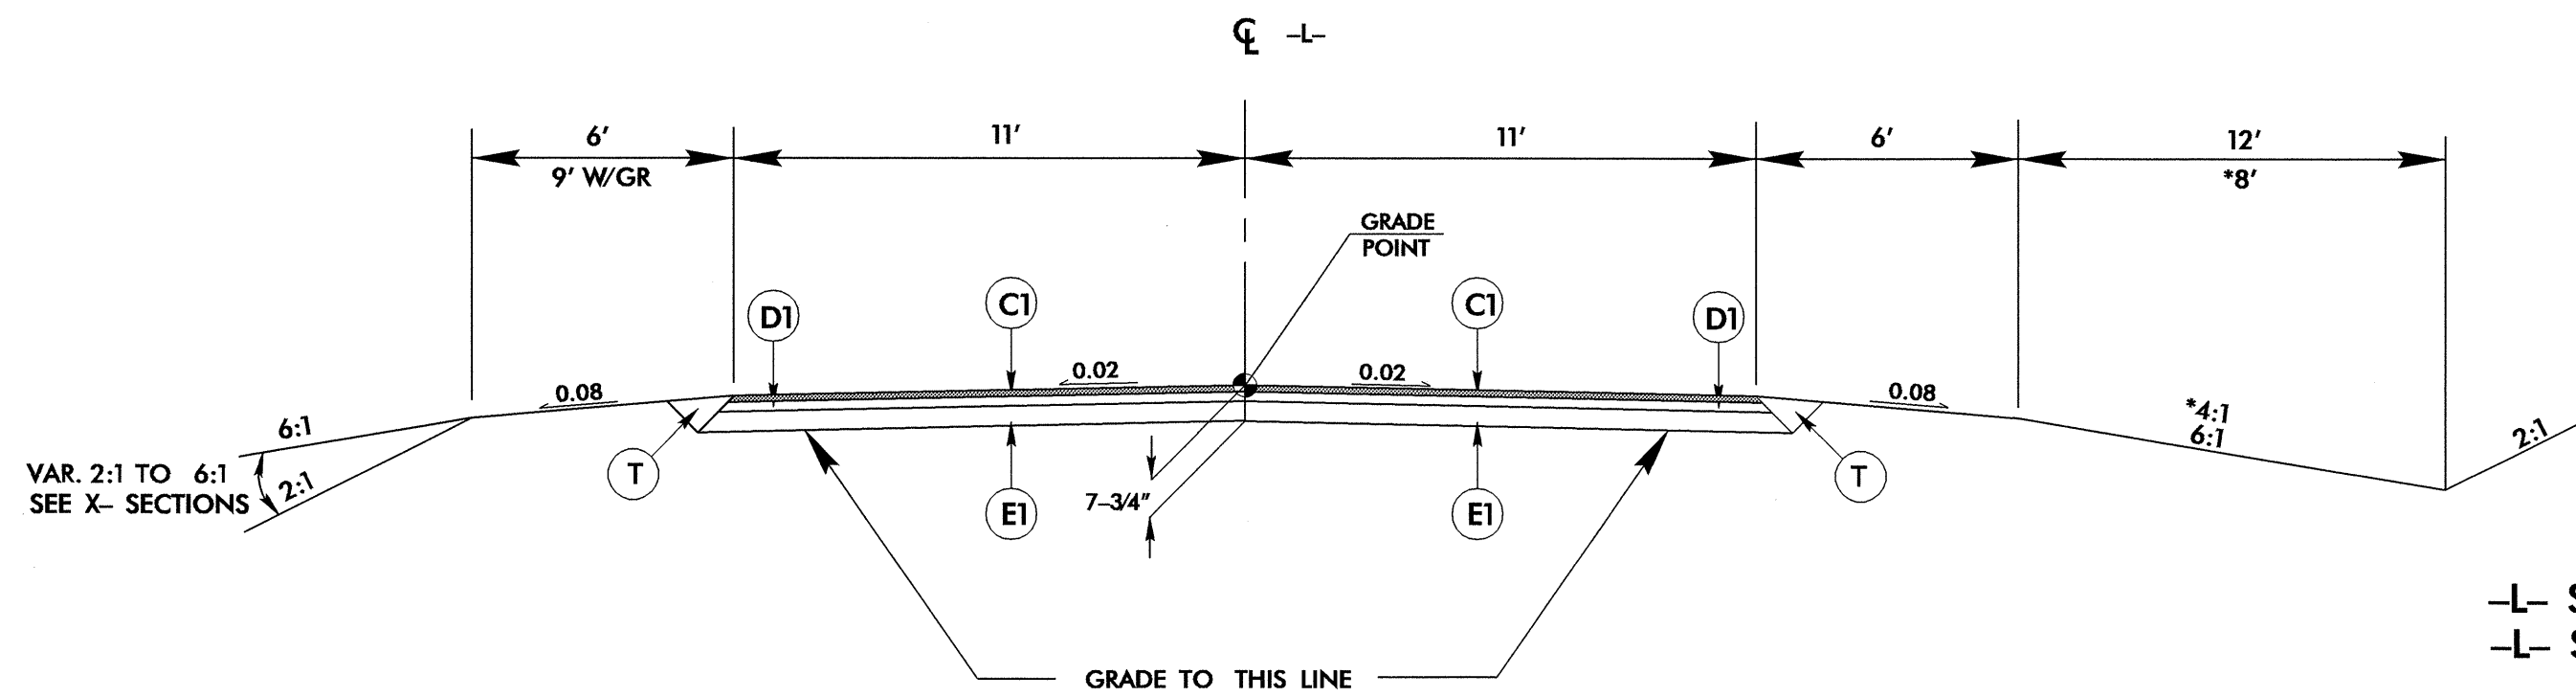

TYPICAL SECTION NO. 2

USE TYPICAL SECTION NO. 2  
 -L- STA. 21+00.00 TO STA. 22+64.90 (BEGIN BRIDGE)  
 -L- STA. 24+09.90 (END BRIDGE) TO STA. 27+00.00

\* -L- STA. 24+50 LT. TO STA. 26+00 LT.

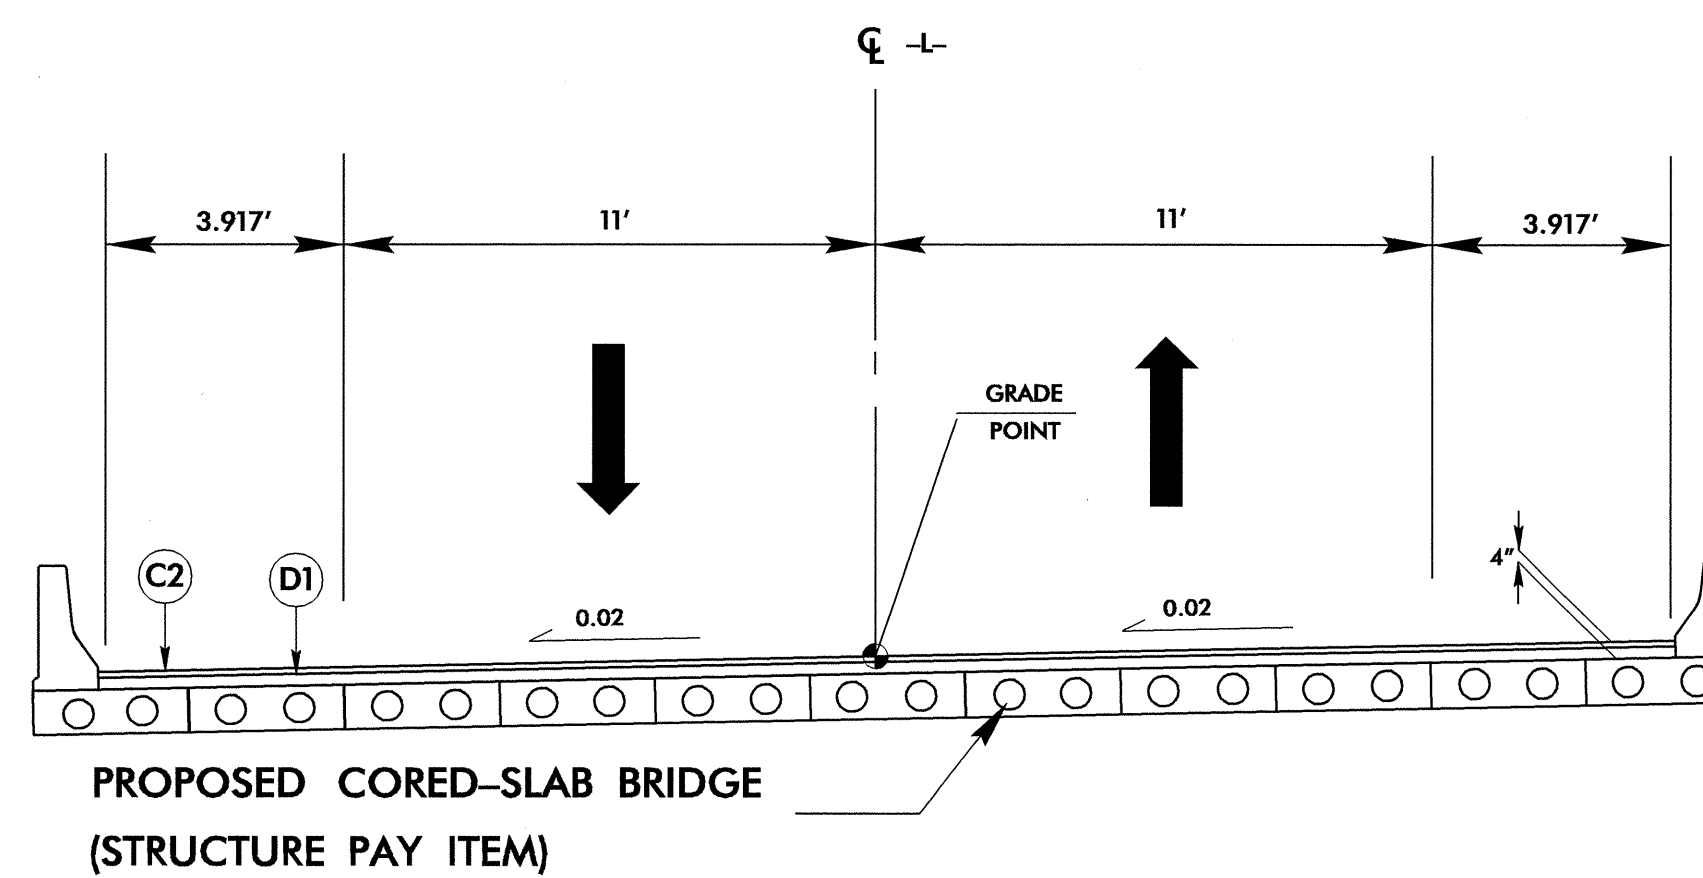

TYPICAL SECTION NO. 3

USE TYPICAL SECTION NO. 3  
 -L- STA. 22+64.90 TO STA. 24+09.90

15-JUL-2004 09:43  
 R:\Proj\B3901\_rdy\_typ.dgn  
 twwhite