

STATE OF
NORTH CAROLINA
DEPT. OF TRANSPORTATION
DIVISION OF HIGHWAYS
RALEIGH, N.C.


ENGLISH STANDARD DRAWING FOR
DRUMS

SHEET 1 OF 1
1130D01

STATE OF
NORTH CAROLINA
DEPT. OF TRANSPORTATION
DIVISION OF HIGHWAYS
RALEIGH, N.C.

ENGLISH STANDARD DRAWING FOR
DRUMS

SHEET 1 OF 1
1130D01

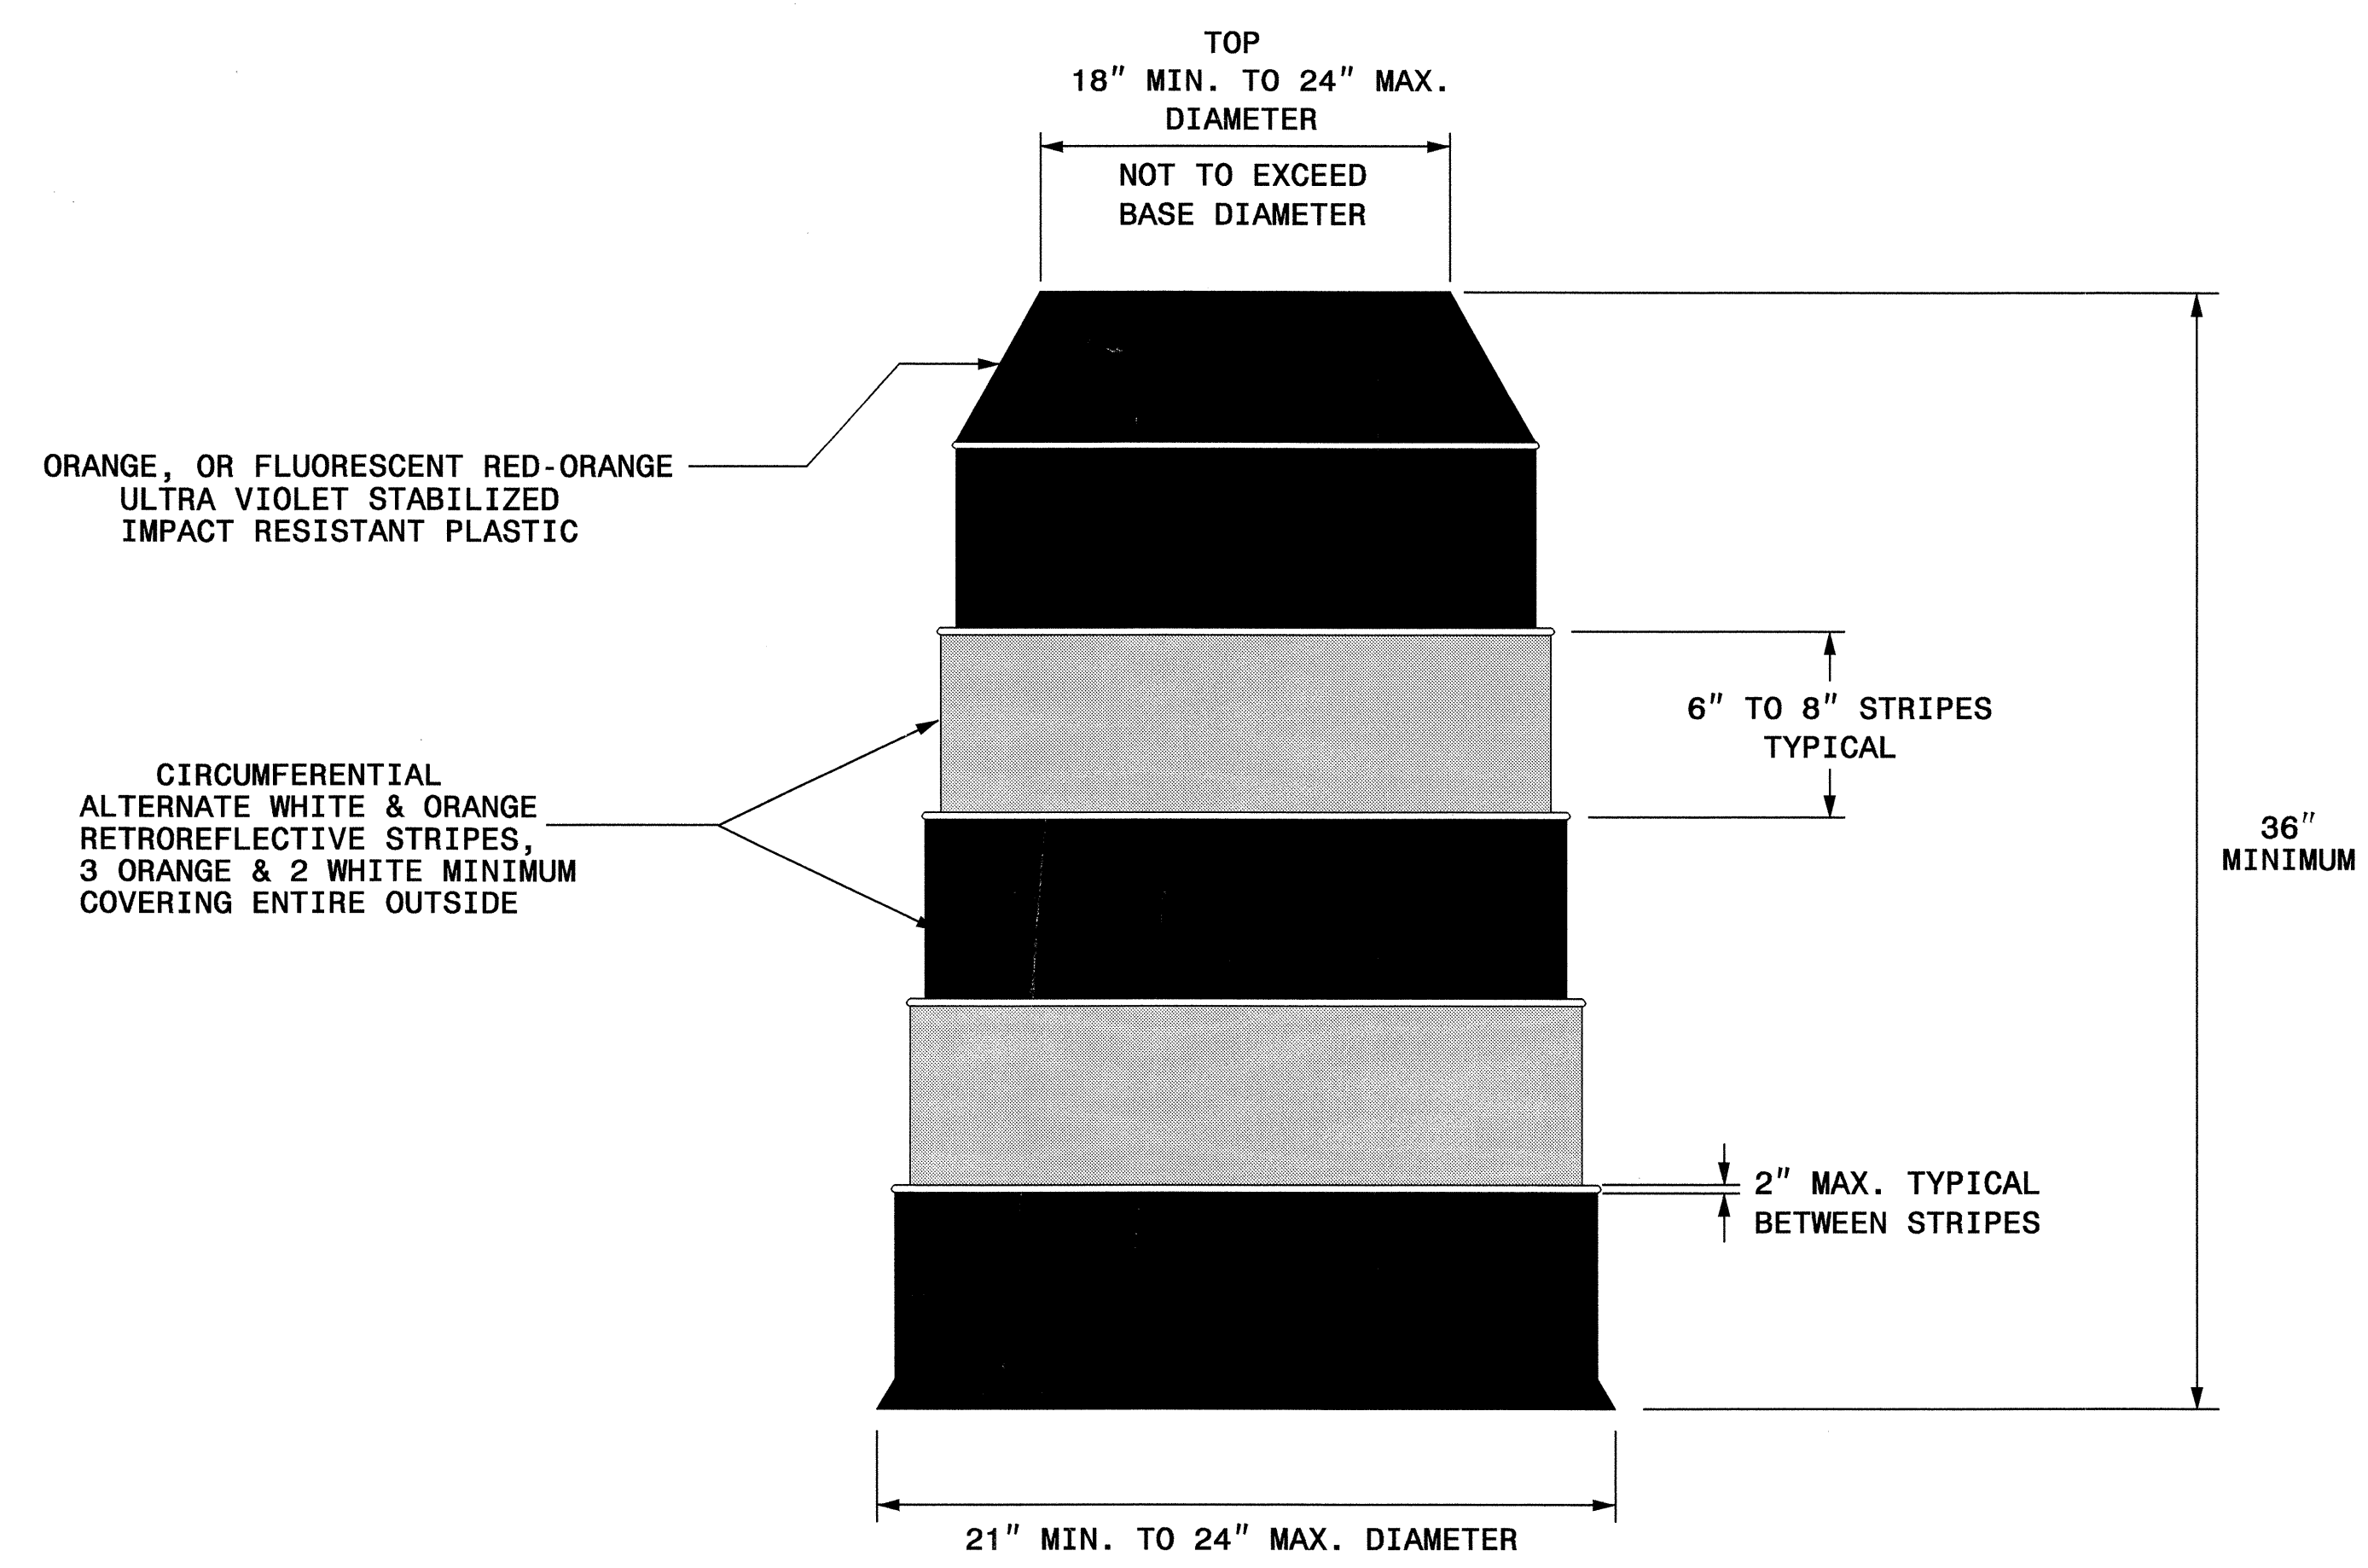

GENERAL NOTES

- BALLASTING SHALL BE ACHIEVED BY THE SAND BAG, TIRE-SIDEWALL BALLAST, OR PREFORMED WEIGHTED BASE BALLASTING METHODS. DO NOT PLACE BALLAST ON TOP OF THE DRUM, NOR AS TO PRESENT A HAZARD WHEN STRUCK.
- IF NECESSARY PLACE THE NAME OF THE AGENCY, CONTRACTOR, OR SUPPLIER ON NON-RETROREFLECTIVE DRUM SURFACES. SHOW THE LETTERS AND NUMBERS USING A NON-RETROREFLECTIVE COLOR AND NOT OVER 2" IN HEIGHT.

08-OCT-2003 11:43
V:\TCP\Drums-english.dgn
sjsykes AT TET09653

APPROVED: <i>John S. Kite</i> DATE: 10/8/03	REPLACEMENT DETAIL FOR RSD 1130.01												
SEAL													
	<table border="1"> <tr> <td>SCALE: NONE</td> <td rowspan="4"> </td> <td>REVISIONS</td> </tr> <tr> <td>DATE: 8/03</td> <td></td> </tr> <tr> <td>DWG. BY: SJS</td> <td></td> </tr> <tr> <td>DESIGN BY: SJS</td> <td></td> </tr> <tr> <td>REVIEWED BY: CLM</td> <td></td> <td></td> </tr> </table>	SCALE: NONE		REVISIONS	DATE: 8/03		DWG. BY: SJS		DESIGN BY: SJS		REVIEWED BY: CLM		
SCALE: NONE		REVISIONS											
DATE: 8/03													
DWG. BY: SJS													
DESIGN BY: SJS													
REVIEWED BY: CLM													