


STATE OF
NORTH CAROLINA
DEPT. OF TRANSPORTATION
DIVISION OF HIGHWAYS
RALEIGH, N.C.

ENGLISH STANDARD DRAWING FOR
TEMPORARY LANE CLOSURES
RIGHT LANE CLOSURES THRU EXIT RAMP

STATE OF
NORTH CAROLINA
DEPT. OF TRANSPORTATION
DIVISION OF HIGHWAYS
RALEIGH, N.C.

ENGLISH STANDARD DRAWING FOR
TEMPORARY LANE CLOSURES
RIGHT LANE CLOSURES THRU EXIT RAMP

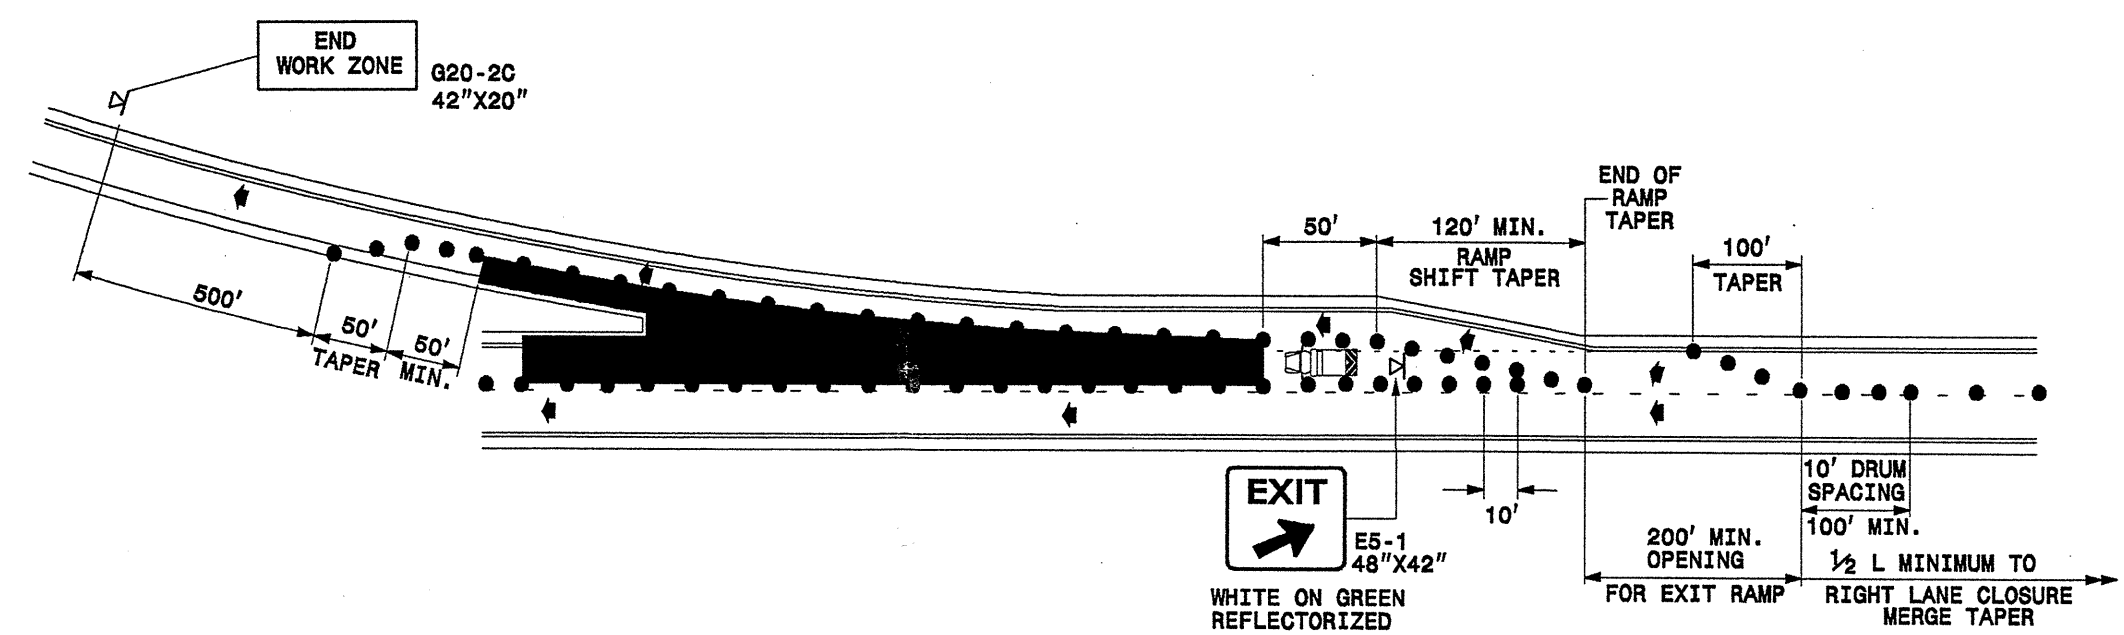

LEGEND

	TRUCK MOUNTED IMPACT ATTENUATOR
●	DRUM
△	PORTABLE SIGN
←	DIRECTION OF TRAFFIC FLOW

GENERAL NOTES

- USE THE ABOVE DETAILS IN CONJUNCTION WITH A RIGHT LANE CLOSURE AS SHOWN ON SHEET TCP 3 & 4.
- MOUNT SIGNS A MINIMUM OF 5 FEET ABOVE THE PAVEMENT ELEVATION.

SHEET 7 OF 7
1101.02

SHEET 7 OF 7
1101.02

***** SYSTEM TIME *****
***** 2/11/04 11:00 AM *****
***** USER: JSM *****

APPROVED: *R. G. Gentry* DATE: 5/18/04

TEMPORARY LANE CLOSURES

SCALE: NONE		REVISIONS
DATE: 04/04		
DWG. BY: SJP		
DESIGN BY: KAK		
REVIEWED BY: REG		