
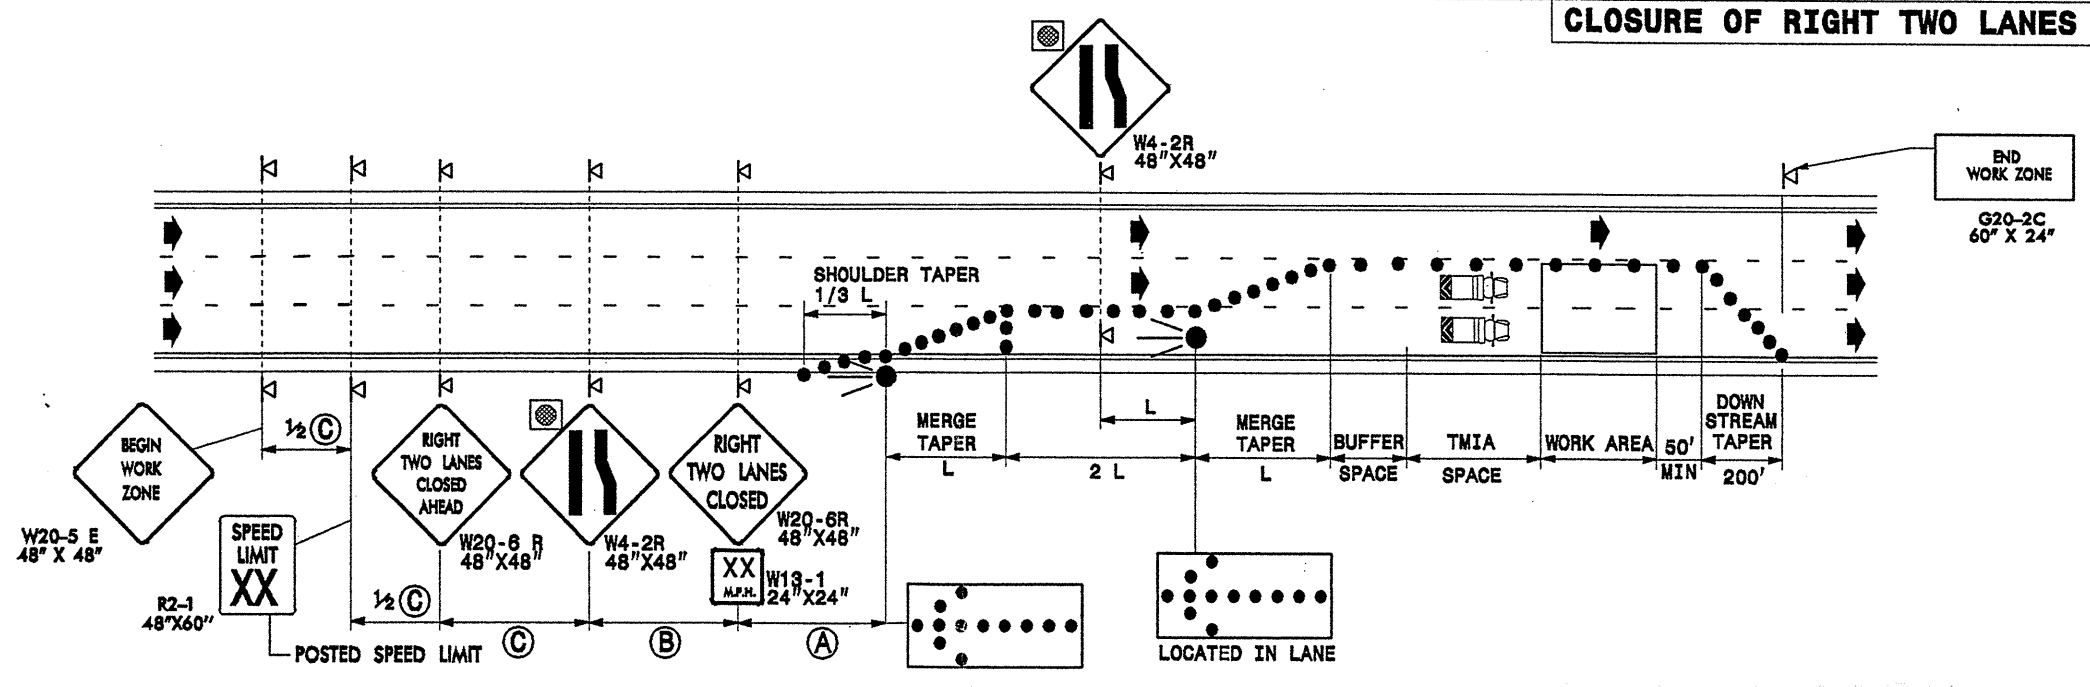


STATE OF NORTH CAROLINA  
DEPT. OF TRANSPORTATION  
DIVISION OF HIGHWAYS  
RALEIGH, N.C.

ENGLISH STANDARD DRAWING FOR  
**TEMPORARY LANE CLOSURES**  
DIVIDED MULTI-LANE ROADWAY-2 LANES CLOSED

STATE OF NORTH CAROLINA  
DEPT. OF TRANSPORTATION  
DIVISION OF HIGHWAYS  
RALEIGH, N.C.

ENGLISH STANDARD DRAWING FOR  
**TEMPORARY LANE CLOSURES**  
DIVIDED MULTI-LANE ROADWAY-2 LANES CLOSED

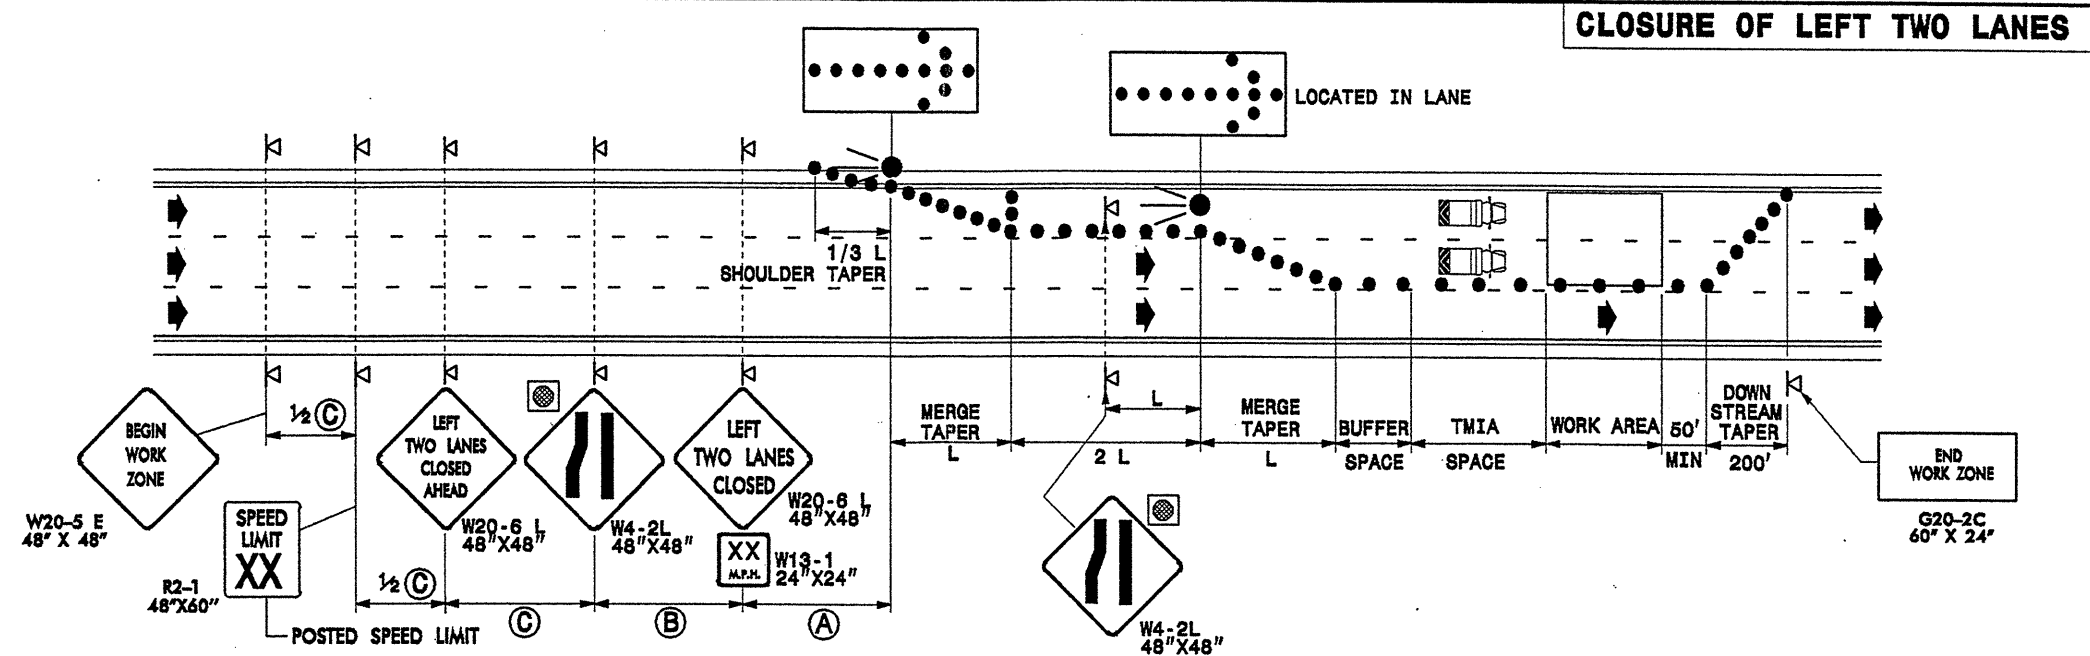

**LEGEND**

FLASHING ARROW PANEL (TYPE C)	PORTABLE SIGN
TRUCK MOUNTED IMPACT ATTENUATOR (TMIA)	TYPE B WARNING LIGHT (FOR NIGHT USE)
DRUM	DIRECTION OF TRAFFIC FLOW

**GENERAL NOTES**  
-REFER TO NOTES ON SHEET NUMBER TCP 2 & 3

SHEET 6 OF 7  
**1101.02**

SHEET 6 OF 7  
**1101.02**

APPROVED: *[Signature]* DATE: 5/1/04

**TEMPORARY LANE CLOSURES**

SCALE: NONE		REVISIONS
DATE: 04/04		
DWG. BY: SJP		
DESIGN BY: KAK		
REVIEWED BY: REG		

\*\*\*\*\*SYSTEMTIME\*\*\*\*\*  
\*\*\*\*\*SDGNC\*\*\*\*\*  
\*\*\*\*\*USERNAME\*\*\*\*\*