



PROJ. REFERENCE NO.	SHEET NO.
B-1019	TCP-10

SIGN NUMR:
 TYPE: D Ground
 QUANTITY: 1

BACKG. COLOR: Orange
 COPY COLOR: Black

DESIGN BY: DME
 PROJECT ID: B-1019

CHK BY:
 DIV: 10

STD #:
 DATE: Jun 22, 2004

N. C. DEPARTMENT OF TRANSPORTATION
 DIVISION OF HIGHWAYS
 TRAFFIC ENGINEERING BRANCH
 SIGNING DEPARTMENT



SIGN WIDTH: 1200mm
 HEIGHT: 900mm
 TOTAL AREA: 1.1 Sq.m

MAT'L: 3.20 mm ALUMINUM

BORDER TYPE: RECESSED

RECESS: 15mm

WIDTH: 25mm

RADII: 60mm


NO. Z BARS:

LENGTH: mm

SYMBOL	X	Y	WID	HT

USE NOTES:

- Legend and border shall be direct applied non-reflective sheeting.
- Background shall be Type VII or higher reflective sheeting.

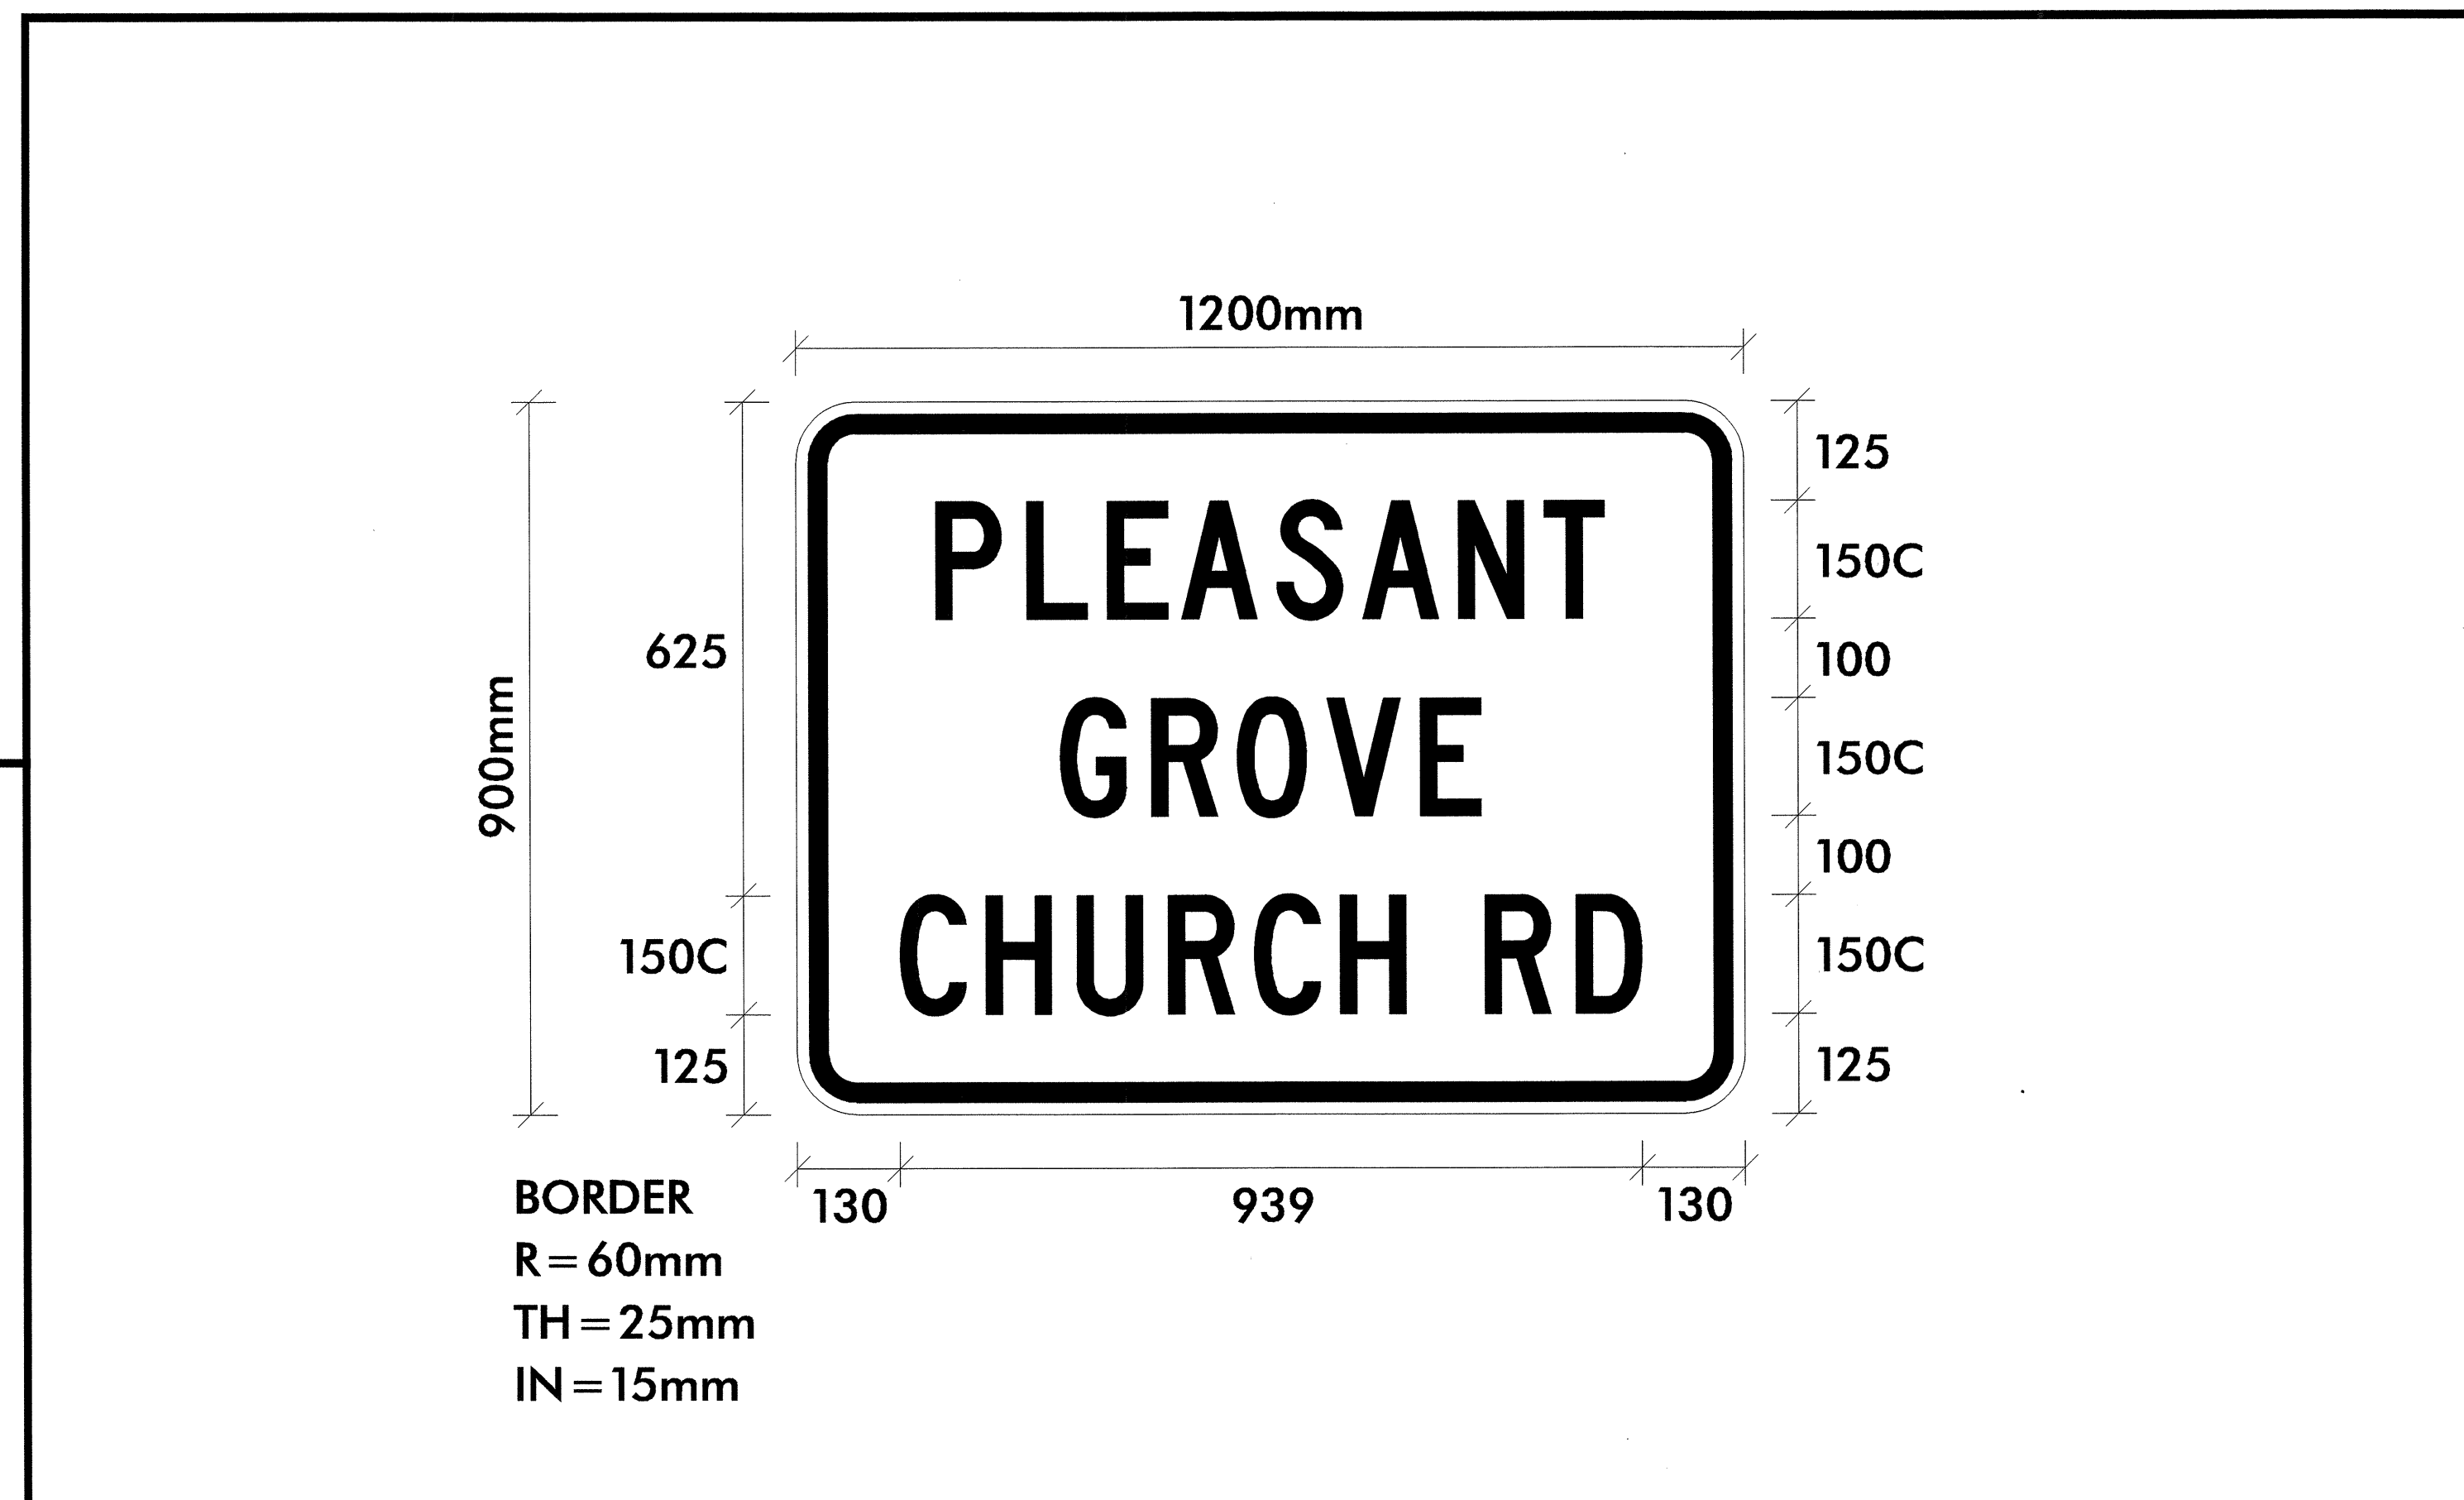

Letter spacings are to start of next letter

	Letter spacings are to start of next letter										Series/Size	
	P	L	E	A	S	A	N	T				Text Length
177	116	102	94	121	109	121	109	77	177			C150
												847
	G	R	O	V	E							C150
334	116	109	113	119	77	334						533
	C	H	U	R	C	H		R	D			C150
130	109	116	115	109	109	83	100	116	83	130		939

Spacing Factor is 1 unless specified otherwise

FILENAME:

30 JUN 2004 10:39
 H:\TCP\B1019\1019.dwg
 mmclay AT TEL088647

APPROVED: *Jessica D. Kuse* DATE: 6/30/04

SEAL

SIGN DESIGN

SCALE: NONE		REVISIONS
DATE: 1/2004		
DWG. BY: MLM		
DESIGN BY: MLM		
REVIEWED BY: JDK		

CARD FILE