


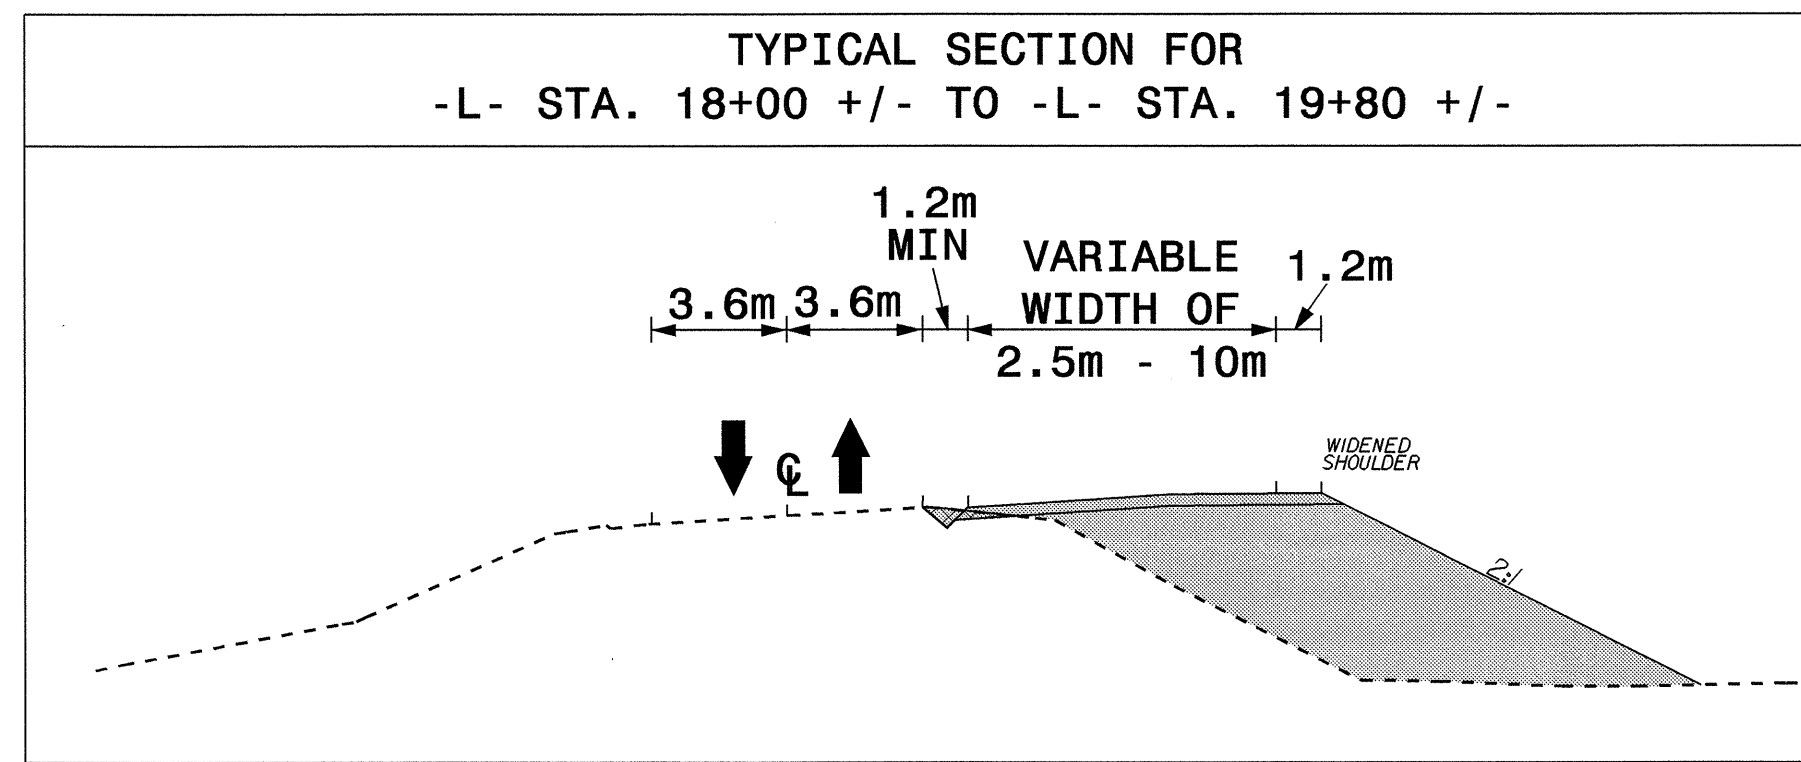
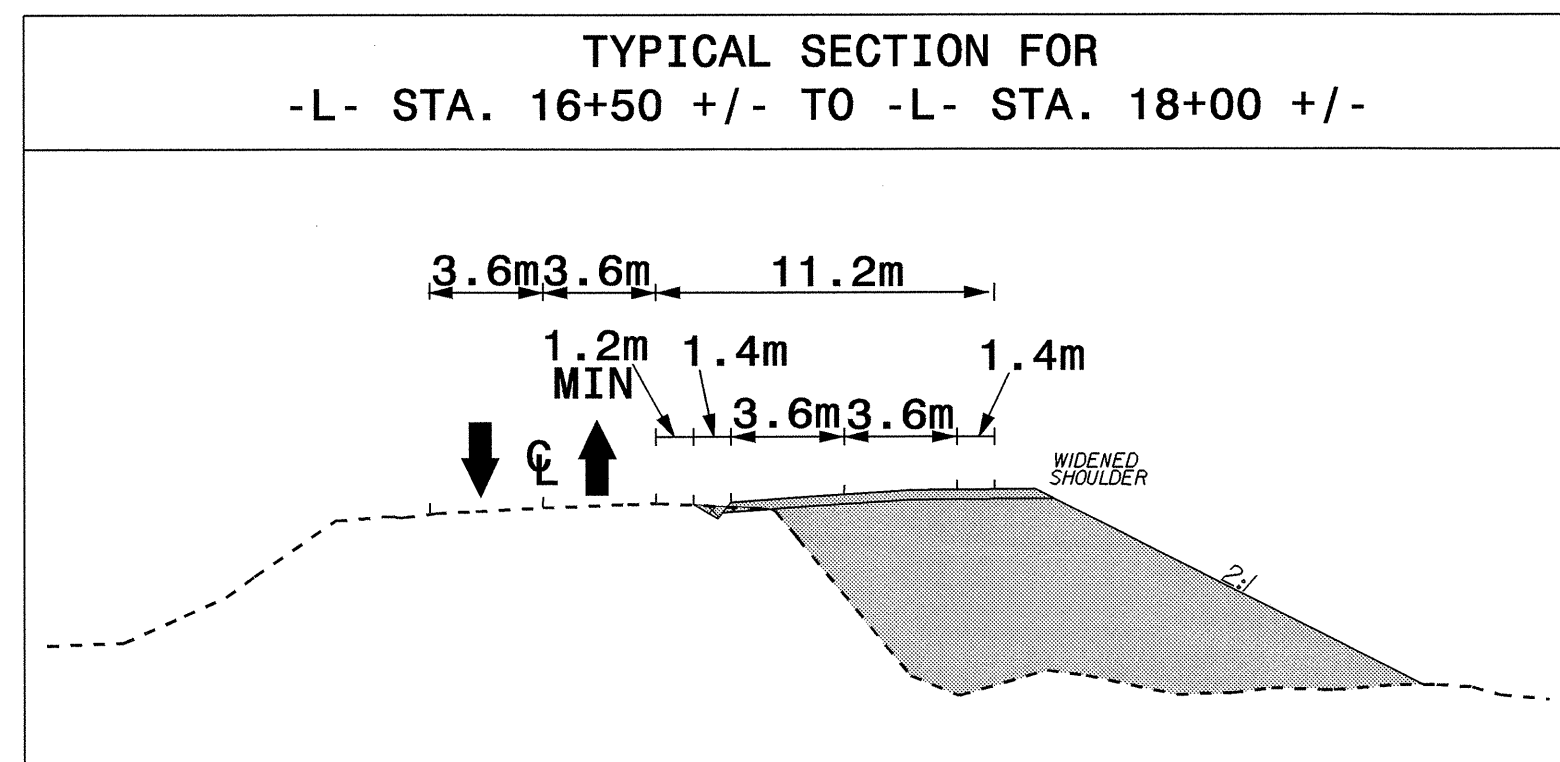


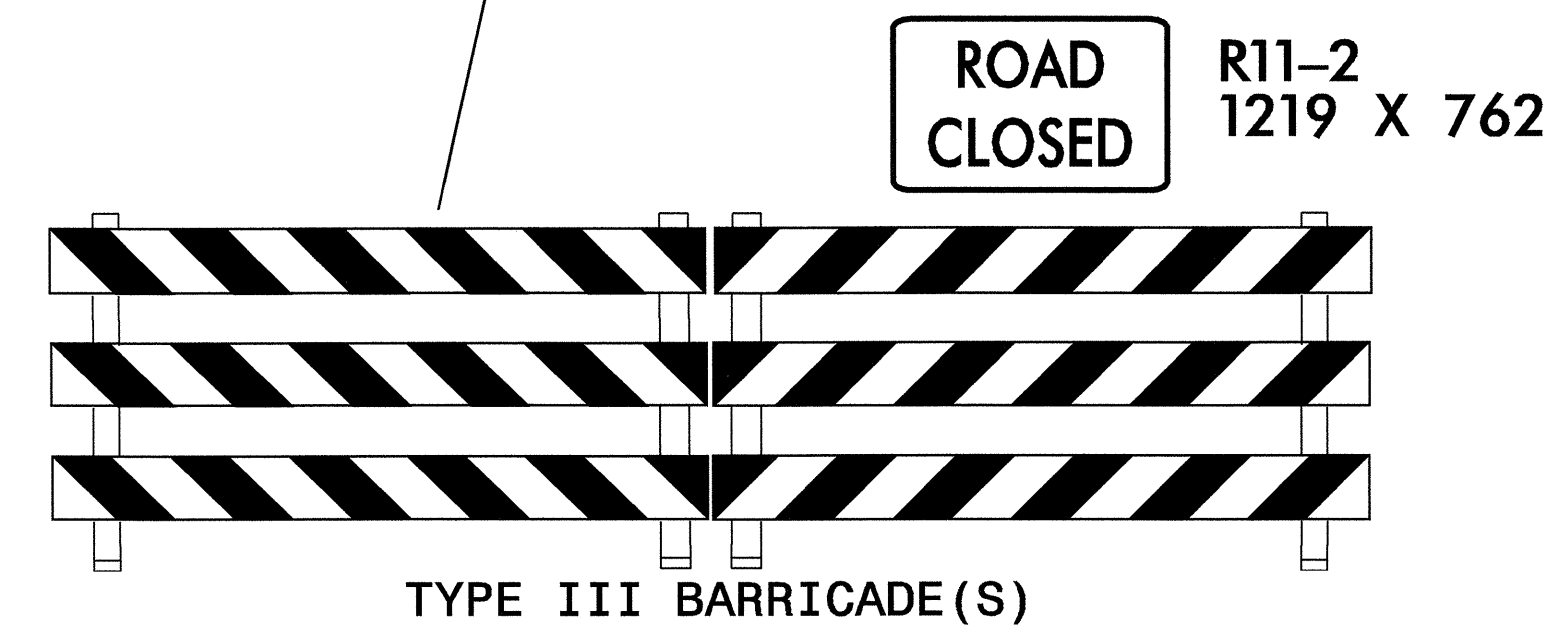

PROJ. REFERENCE NO.	SHEET NO.
B-1019	TCP-5

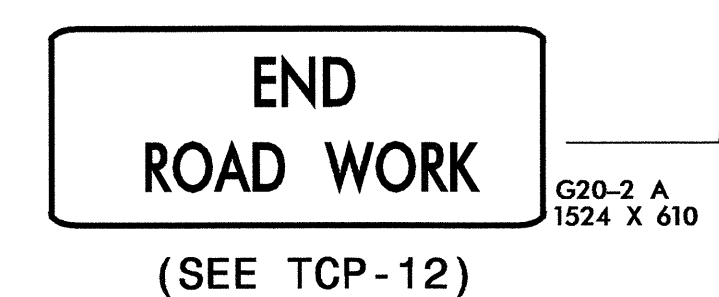

END PROJECT
-L- STA. 20+34.371

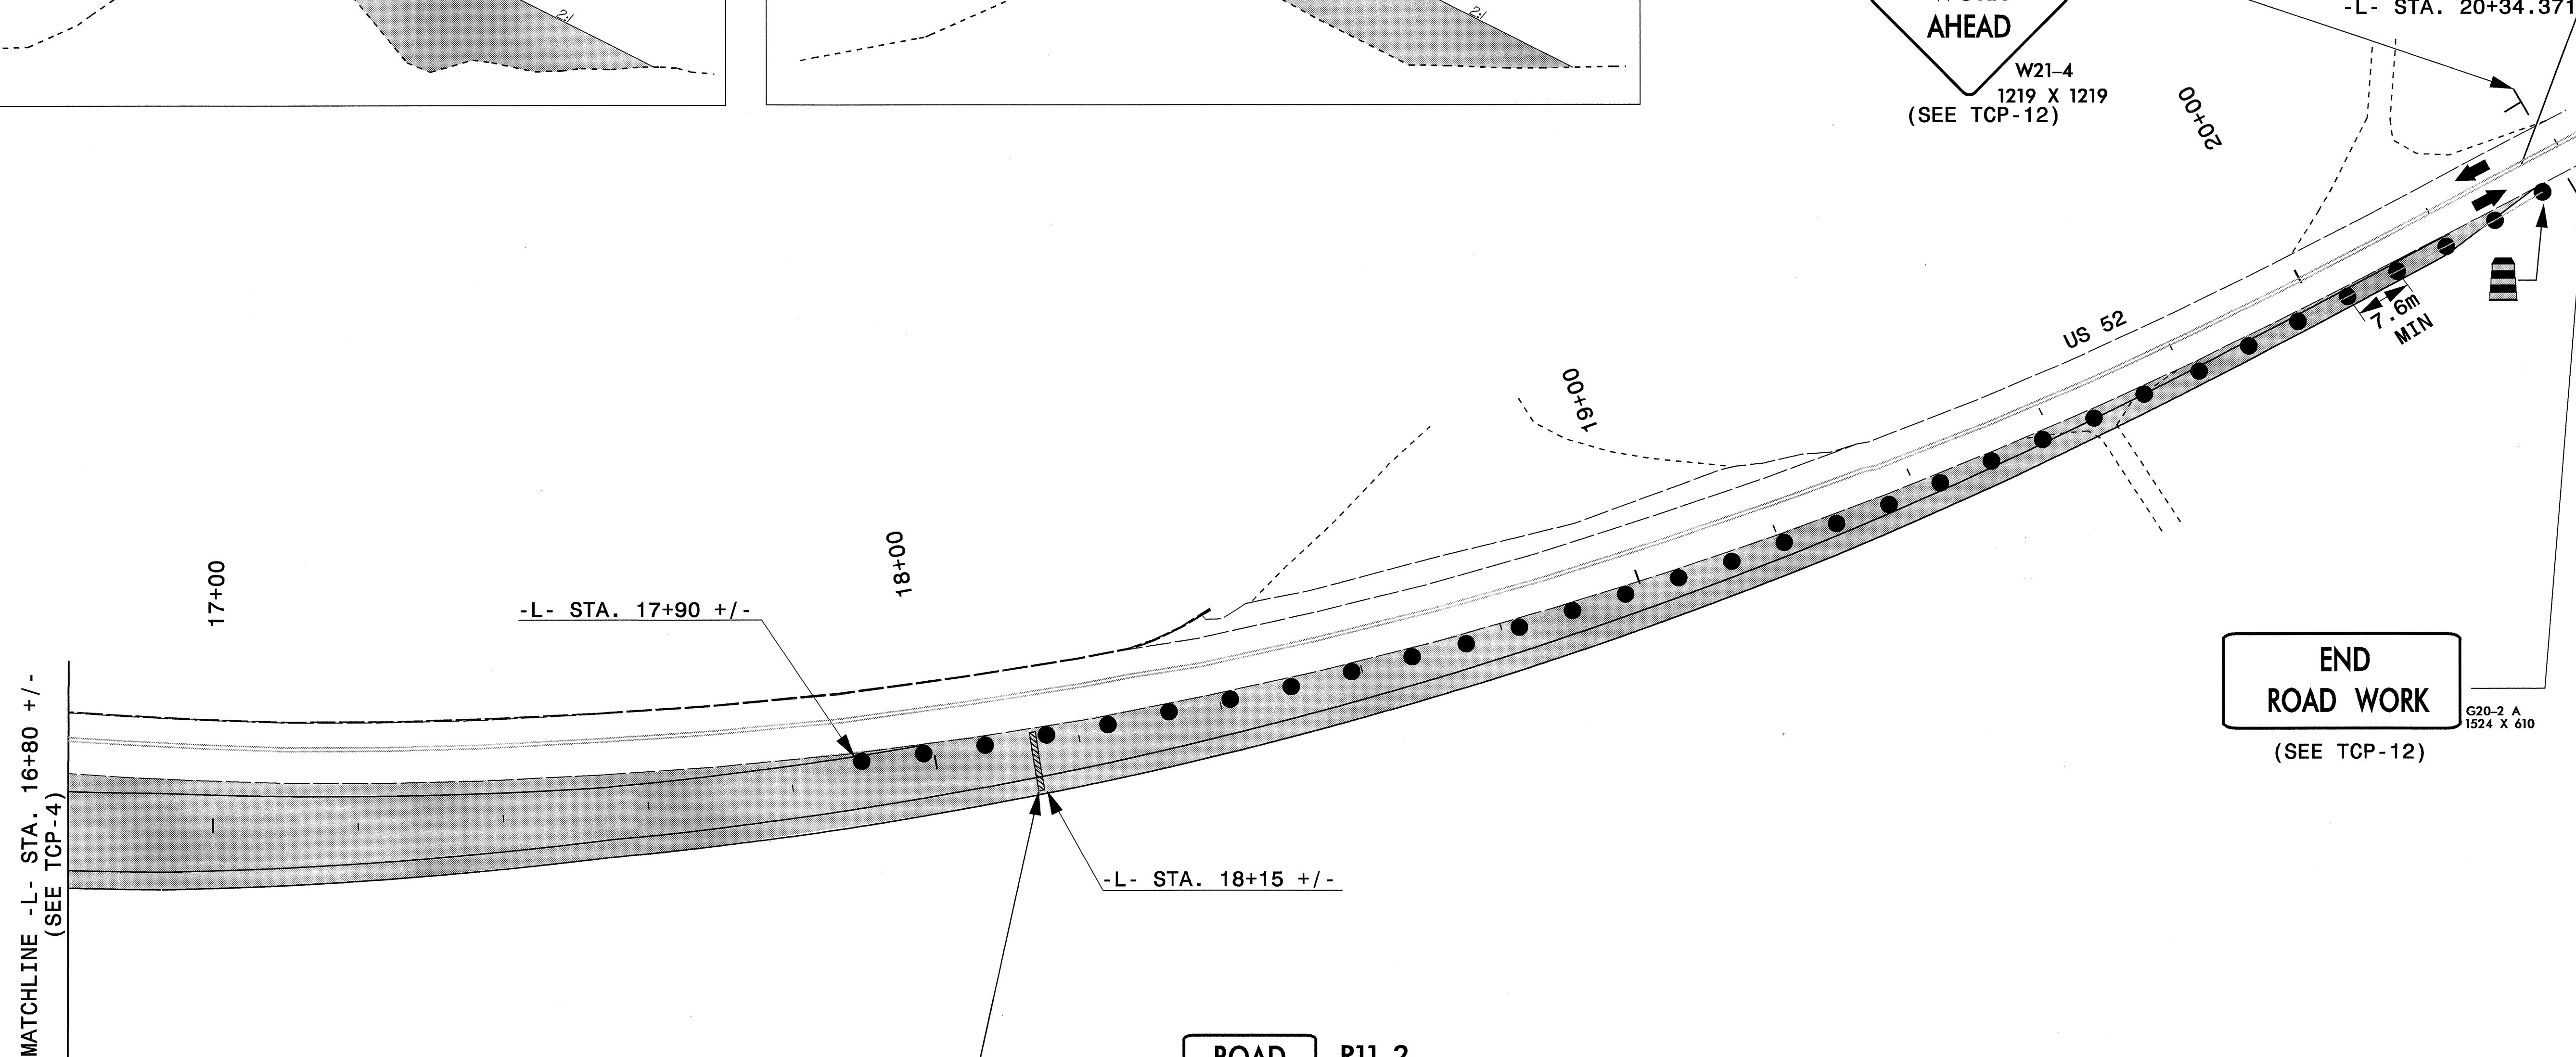

APPROVED: *Jessica Kuse* DATE: 4/30/04

SEAL:

PHASE I

SCALE: NONE		REVISIONS
DATE: 01/2004		
DWG. BY: MLM		
DESIGN BY: MLM		
REVIEWED BY: JDK		CADD FILE

30 JUN 2004 10:35
 H:\CPA\B019\TCP-5.dwg
 mmr\rey AT 10:08:47