





STATE OF NORTH CAROLINA  
DIVISION OF HIGHWAYS

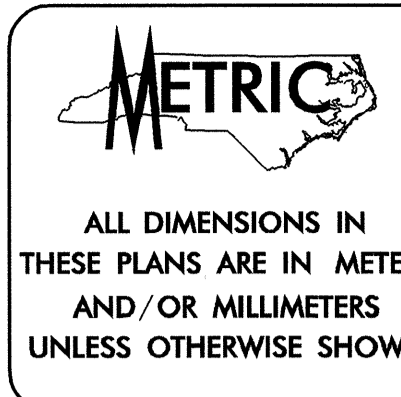


T.I.P. NO.	SHEET NO.
B-1019	UO-1

**UTILITIES BY OTHERS PLANS  
ANSON COUNTY**

**LOCATION: REPLACE BRIDGE NO, 56 ON US-52, AND REMOVE BRIDGE NO. 306 ON SR 1649 (PLEASANT GROVE CHURCH ROAD), OVER WINSTON-SALEM SOUTHBOUND RAILROAD**  
**TYPE OF WORK: UTILITIES**

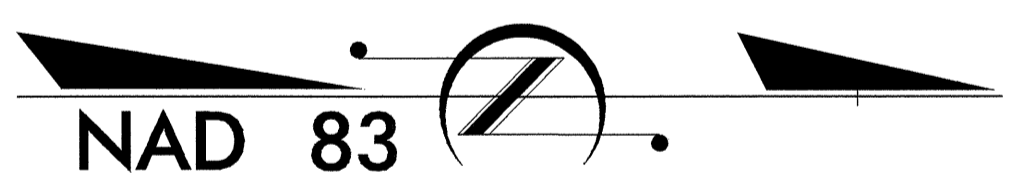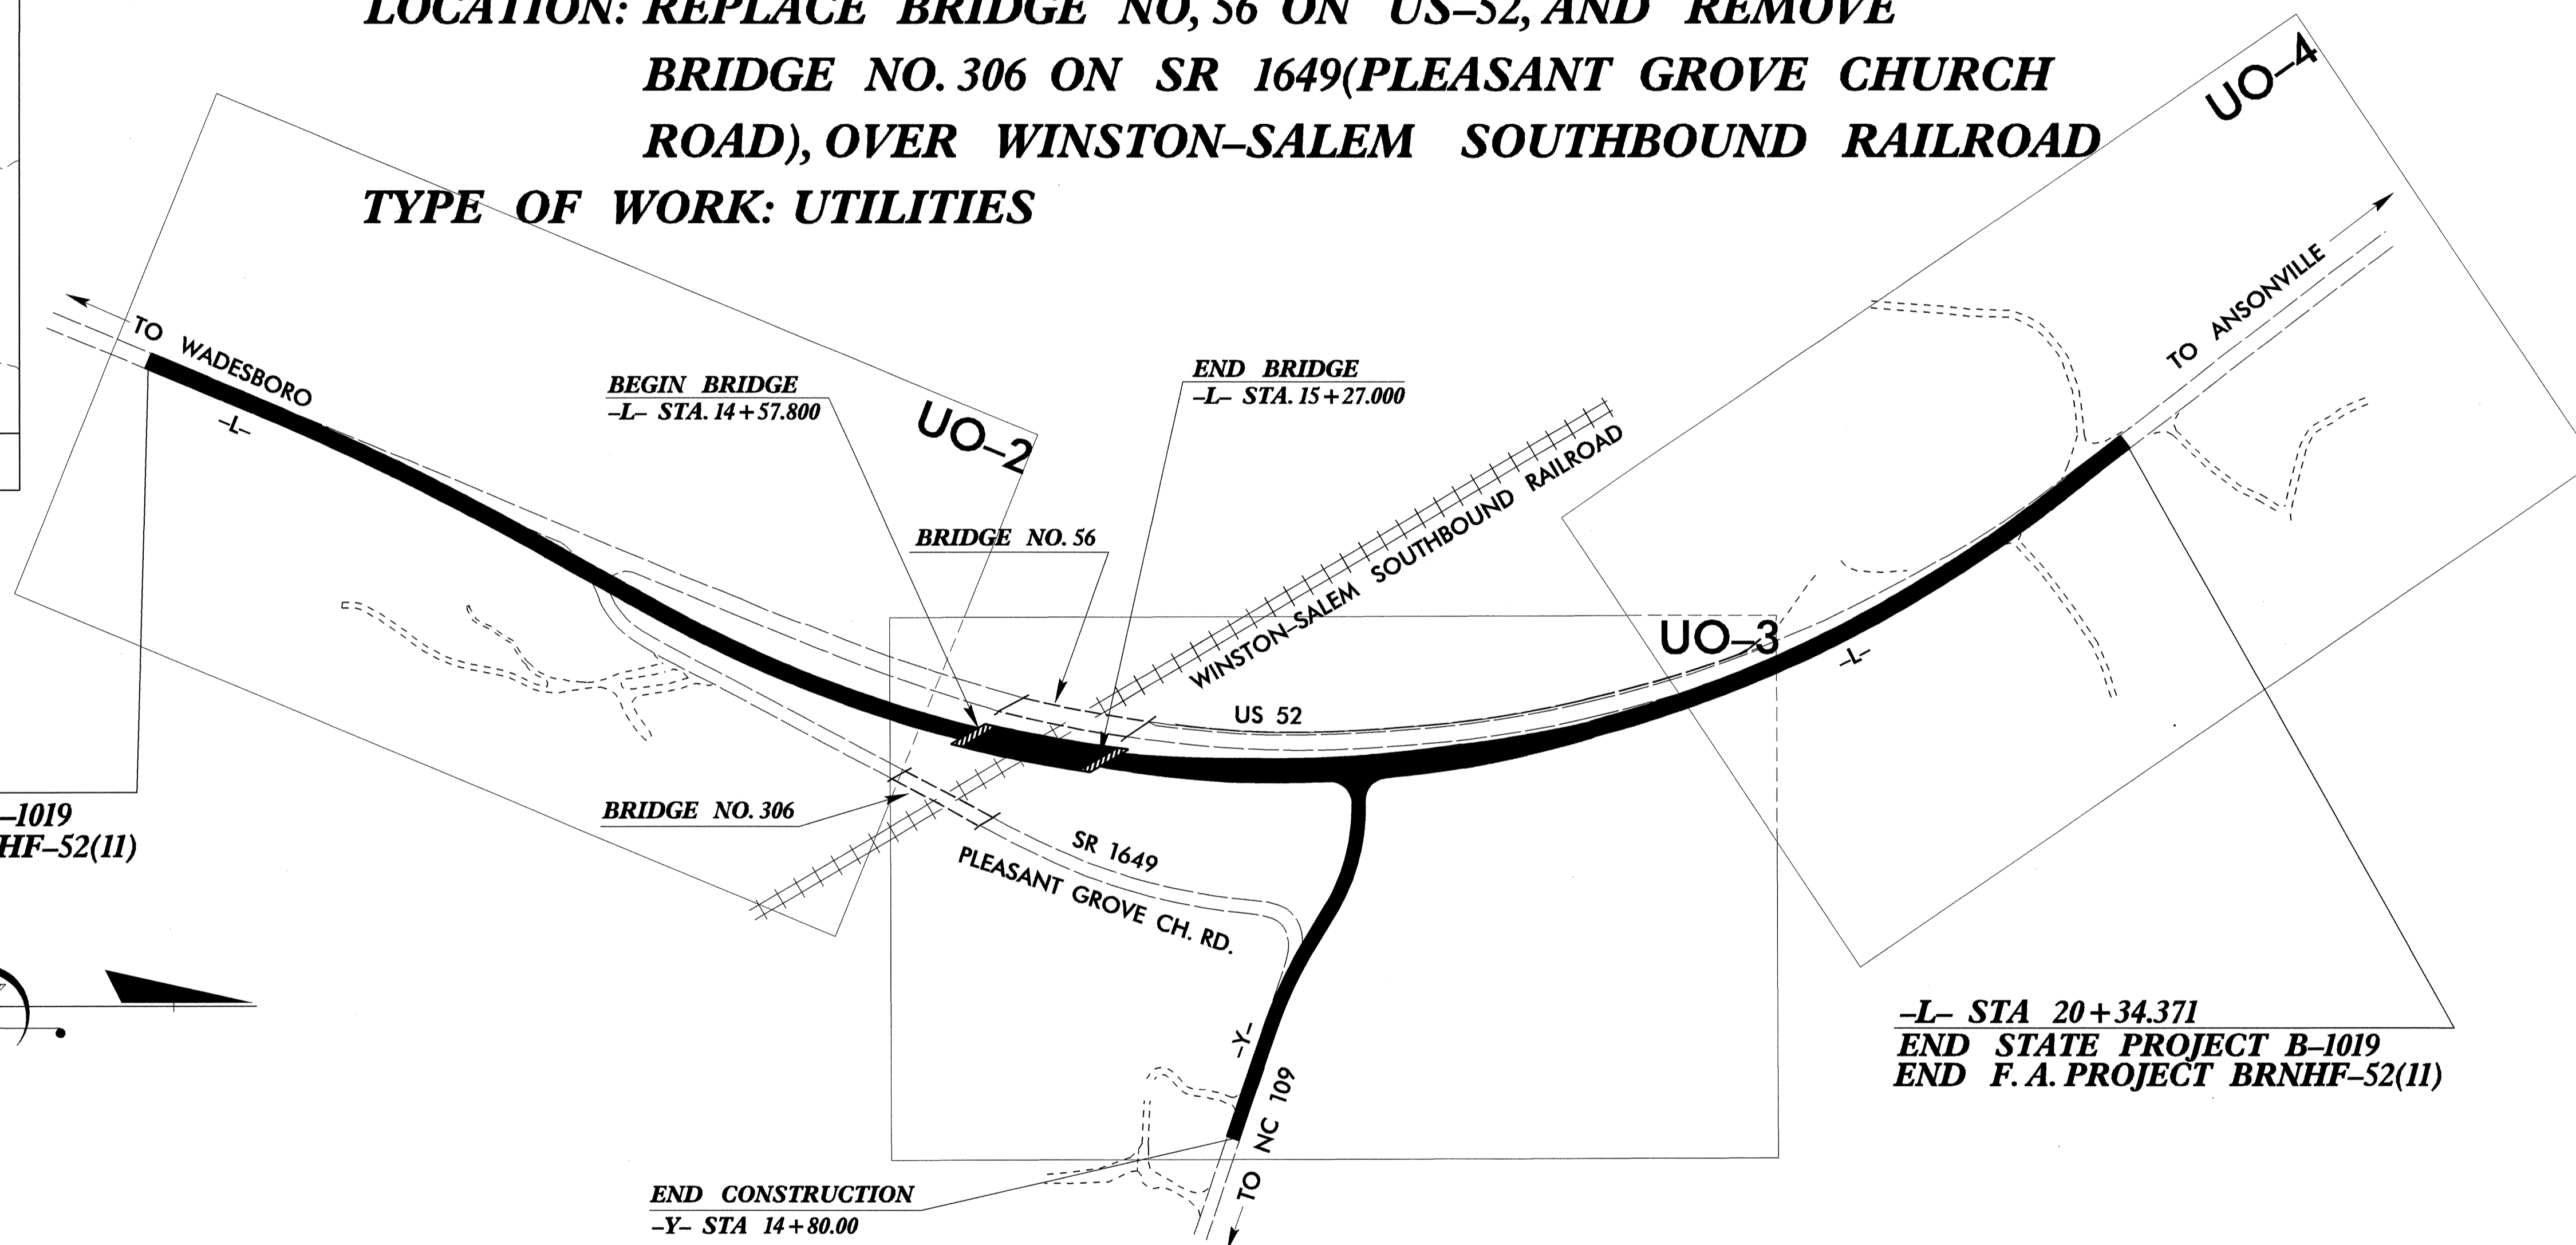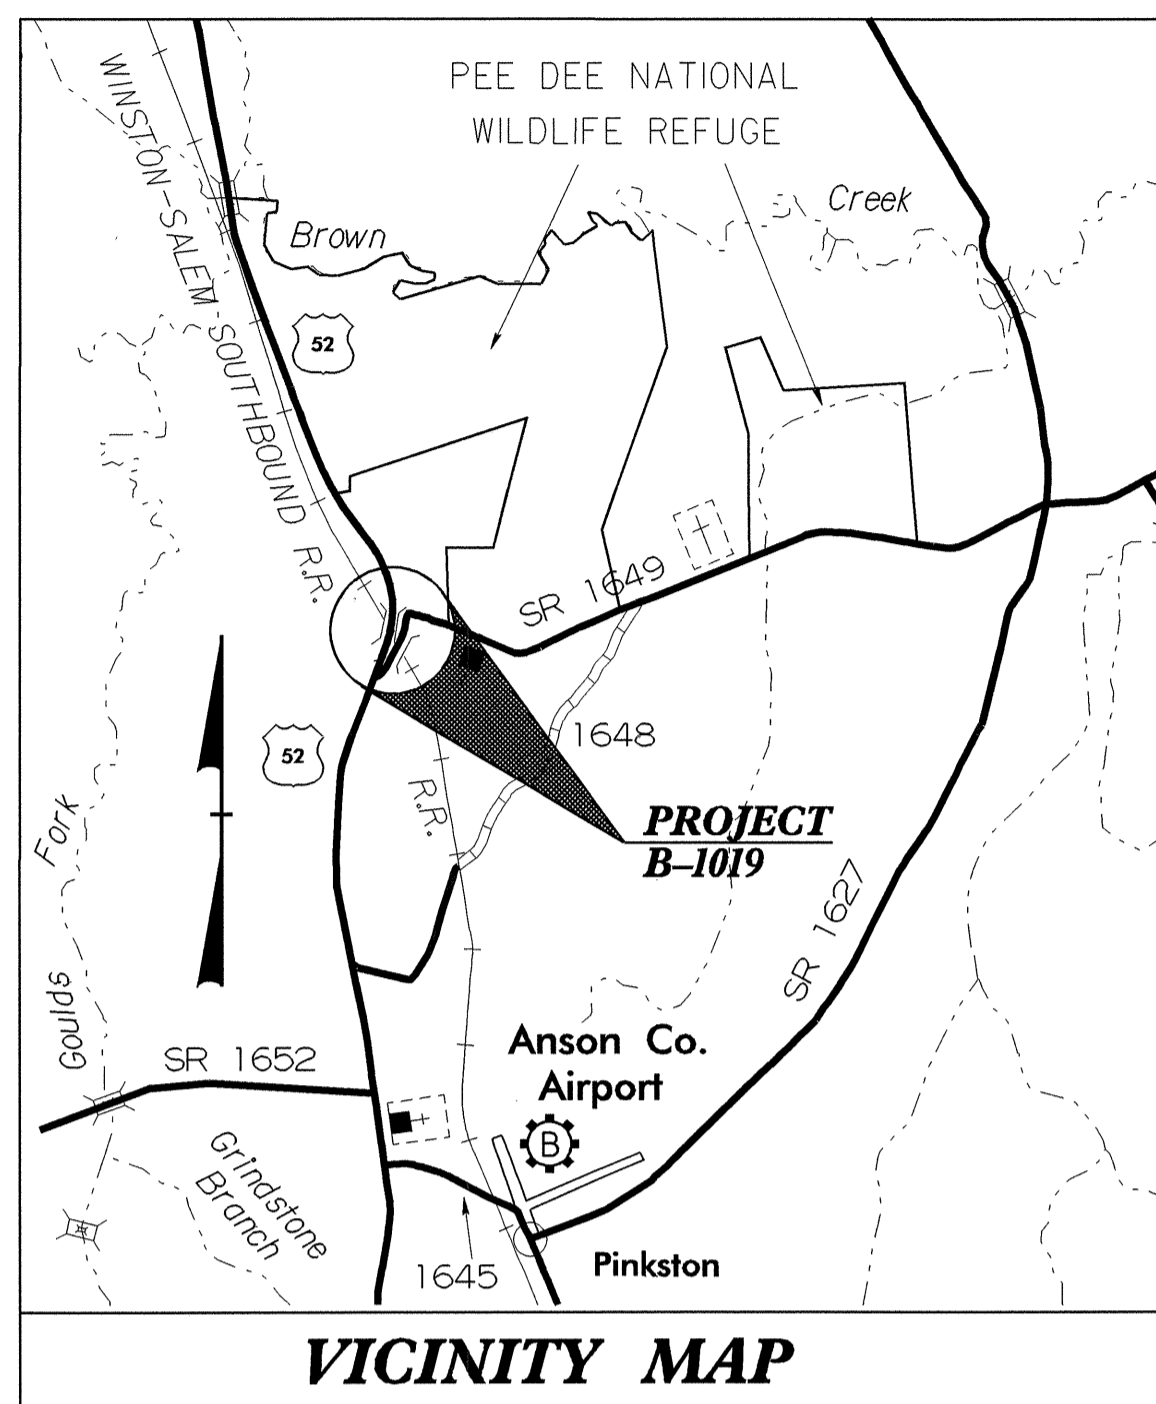

**TIP: B-1019**

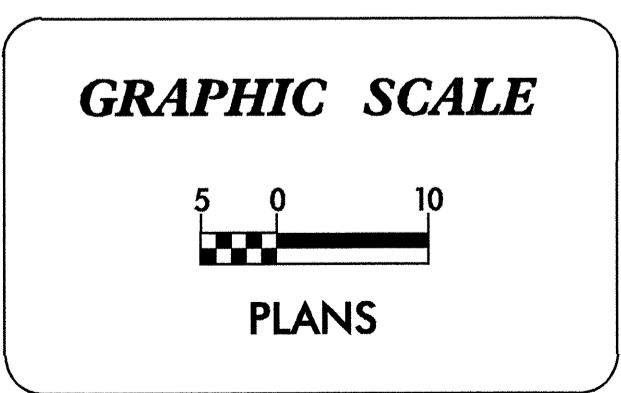

**INDEX OF SHEETS**

SHEET NO.	DESCRIPTION
UO-1	TITLE SHEET
UO-2 THRU UO-4	UTILITIES BY OTHERS PLAN SHEETS

**UTILITIES BY OTHERS ON PROJECT**

- (1) PROGRESS ENERGY
- (2) ALLTEL
- (3) NC NATURAL GAS