

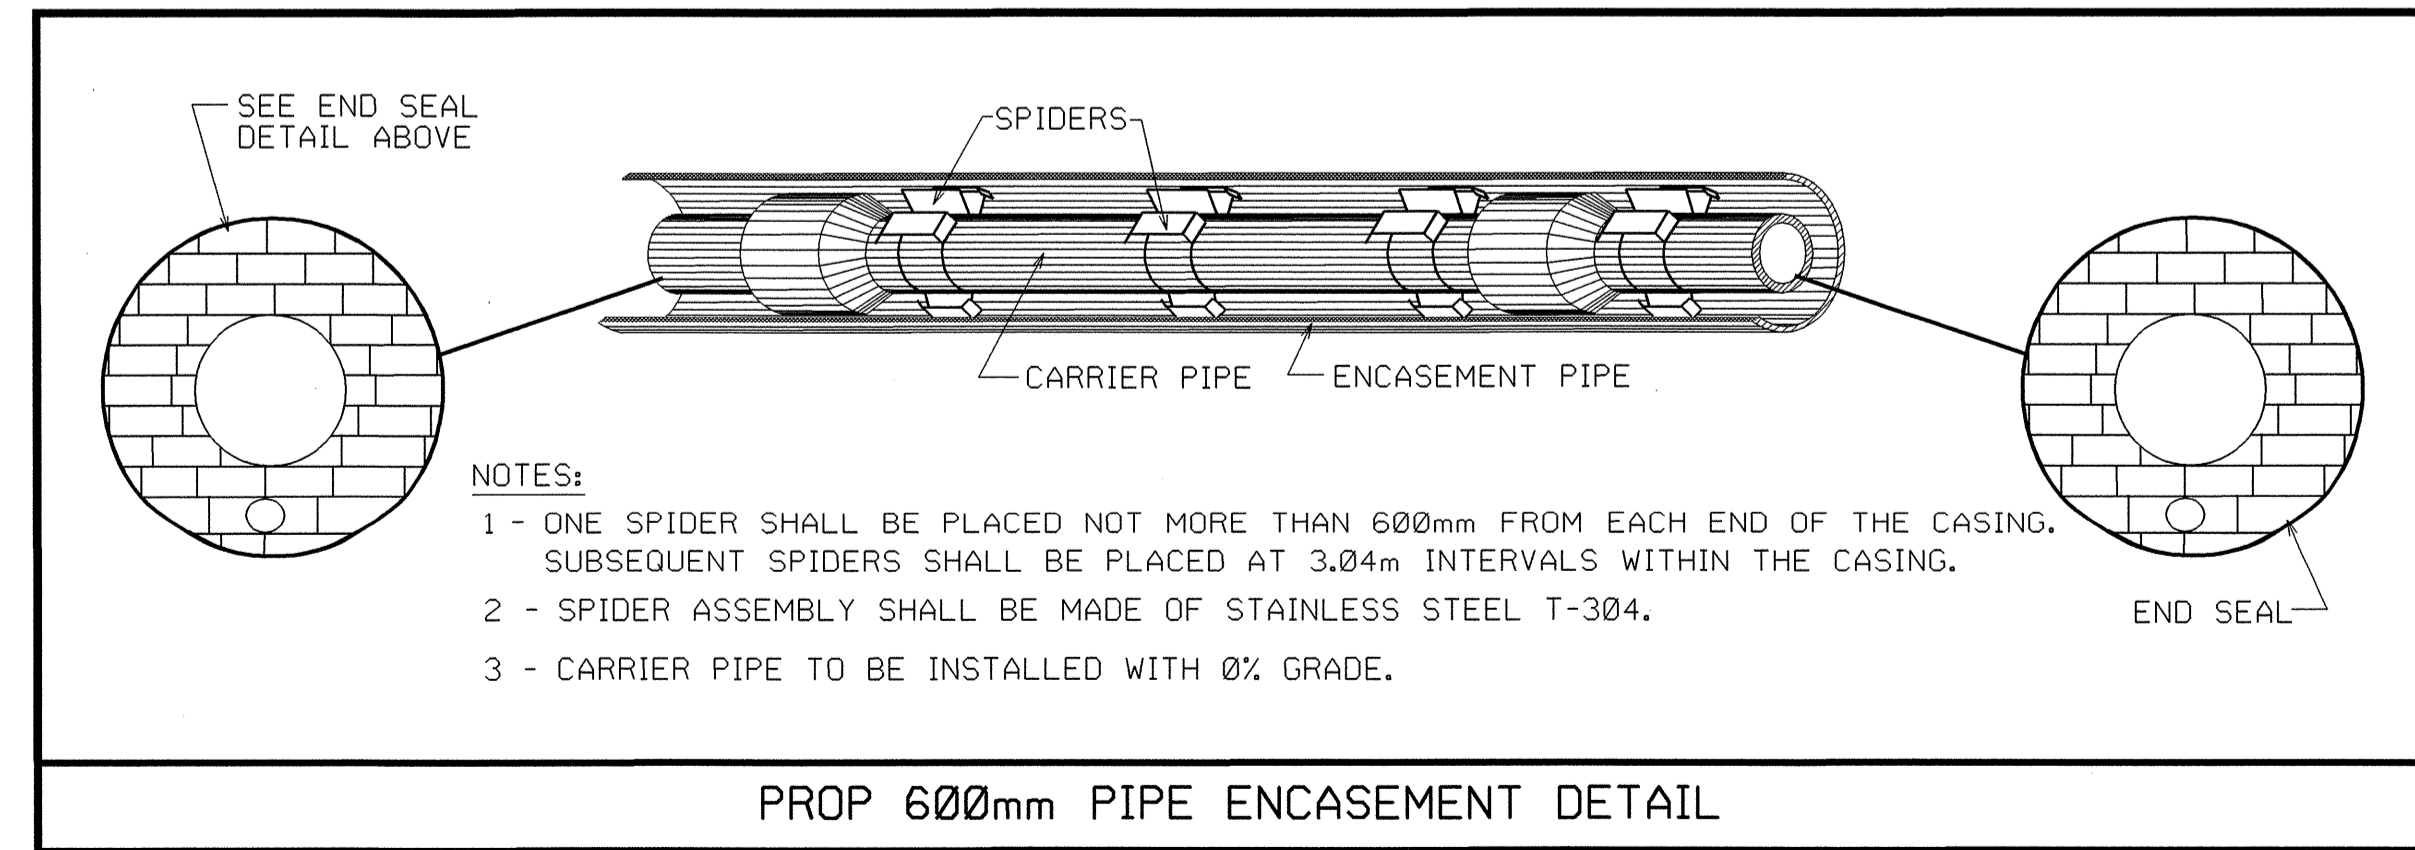


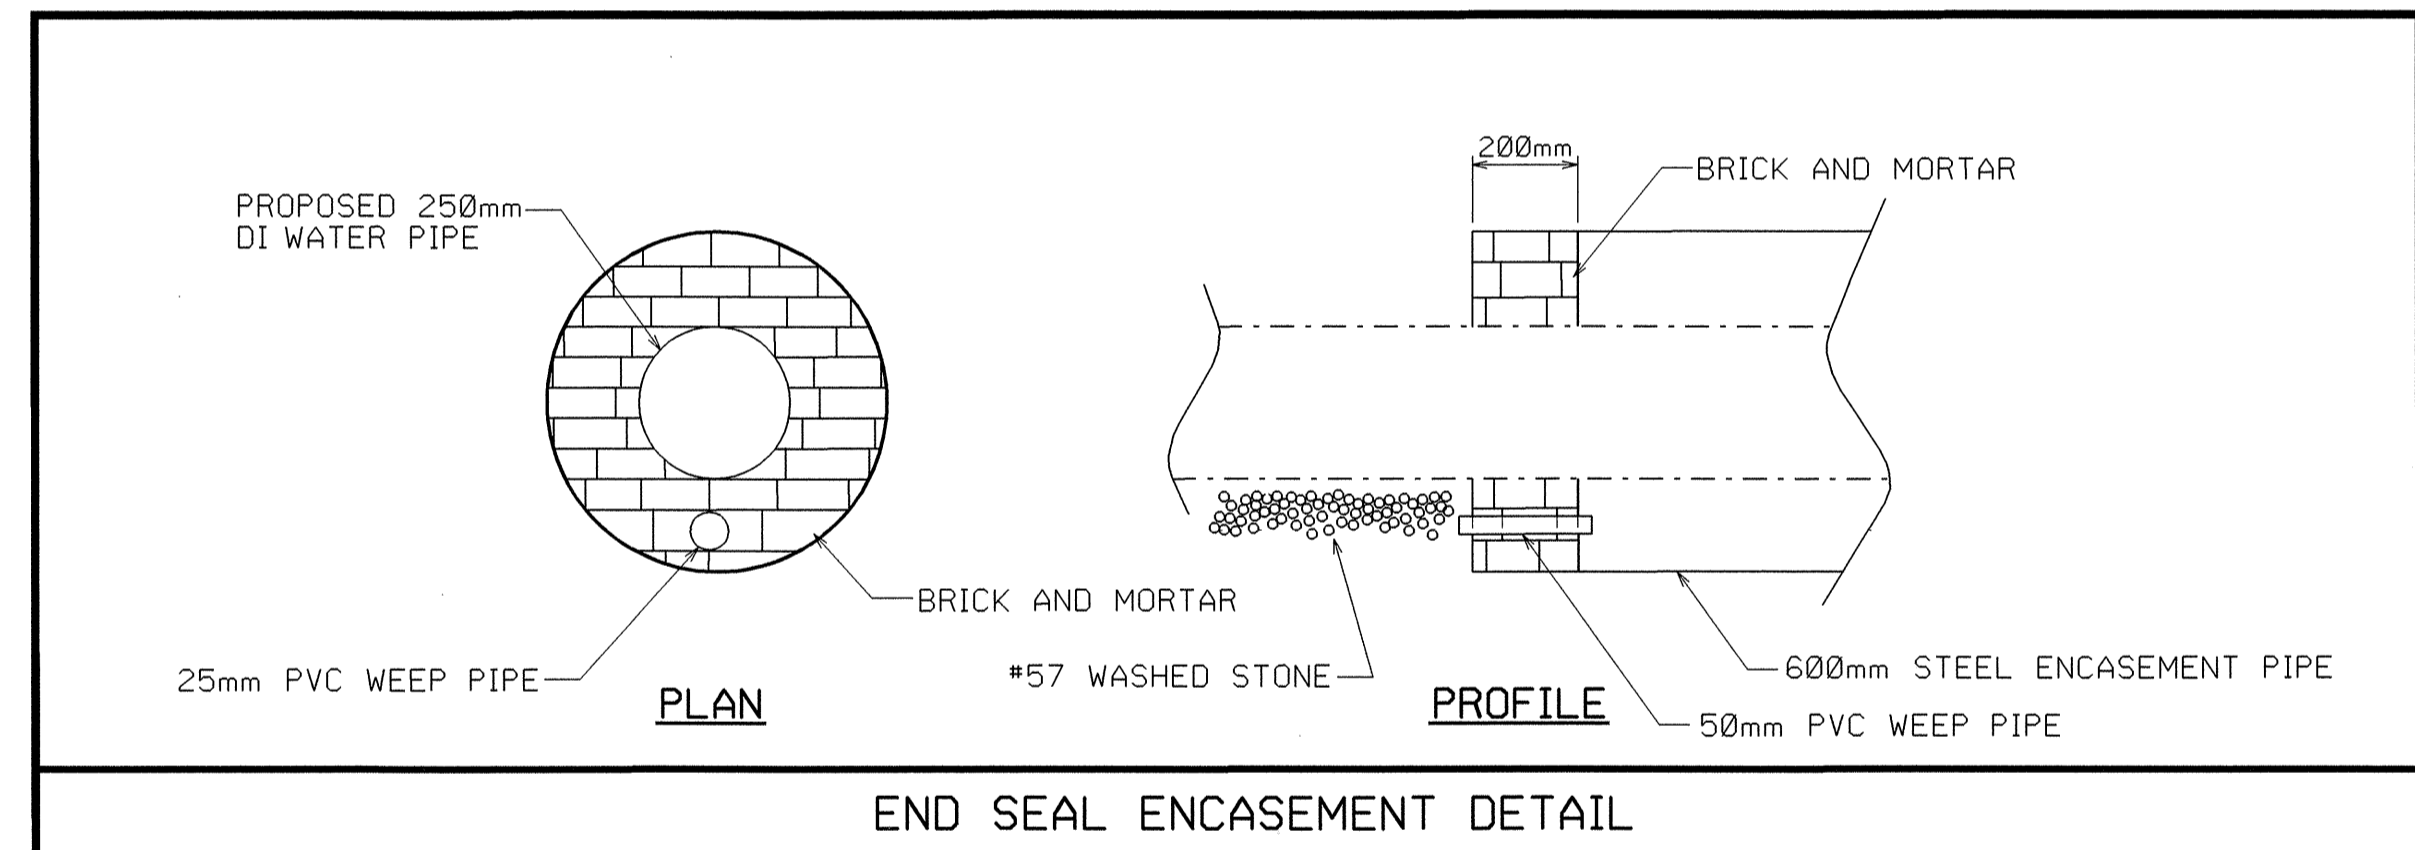

PROJECT REFERENCE NO.	SHEET NO.
B-1019	UC-7
DESIGNED BY: MDS	
DRAWN BY: MDS	
CHECKED BY: CDB	
APPROVED BY: CDB	
REVISED:	
NORTH CAROLINA DEPARTMENT OF TRANSPORTATION DESIGN SERVICES UNIT PHONE: (919)250-4128 FAX: (919)250-4119	
6/02/04 ENGINEER D. BOUSQUET 23041 UTILITY CONSTRUCTION PLANS ONLY	

**UTILITY CONSTRUCTION**

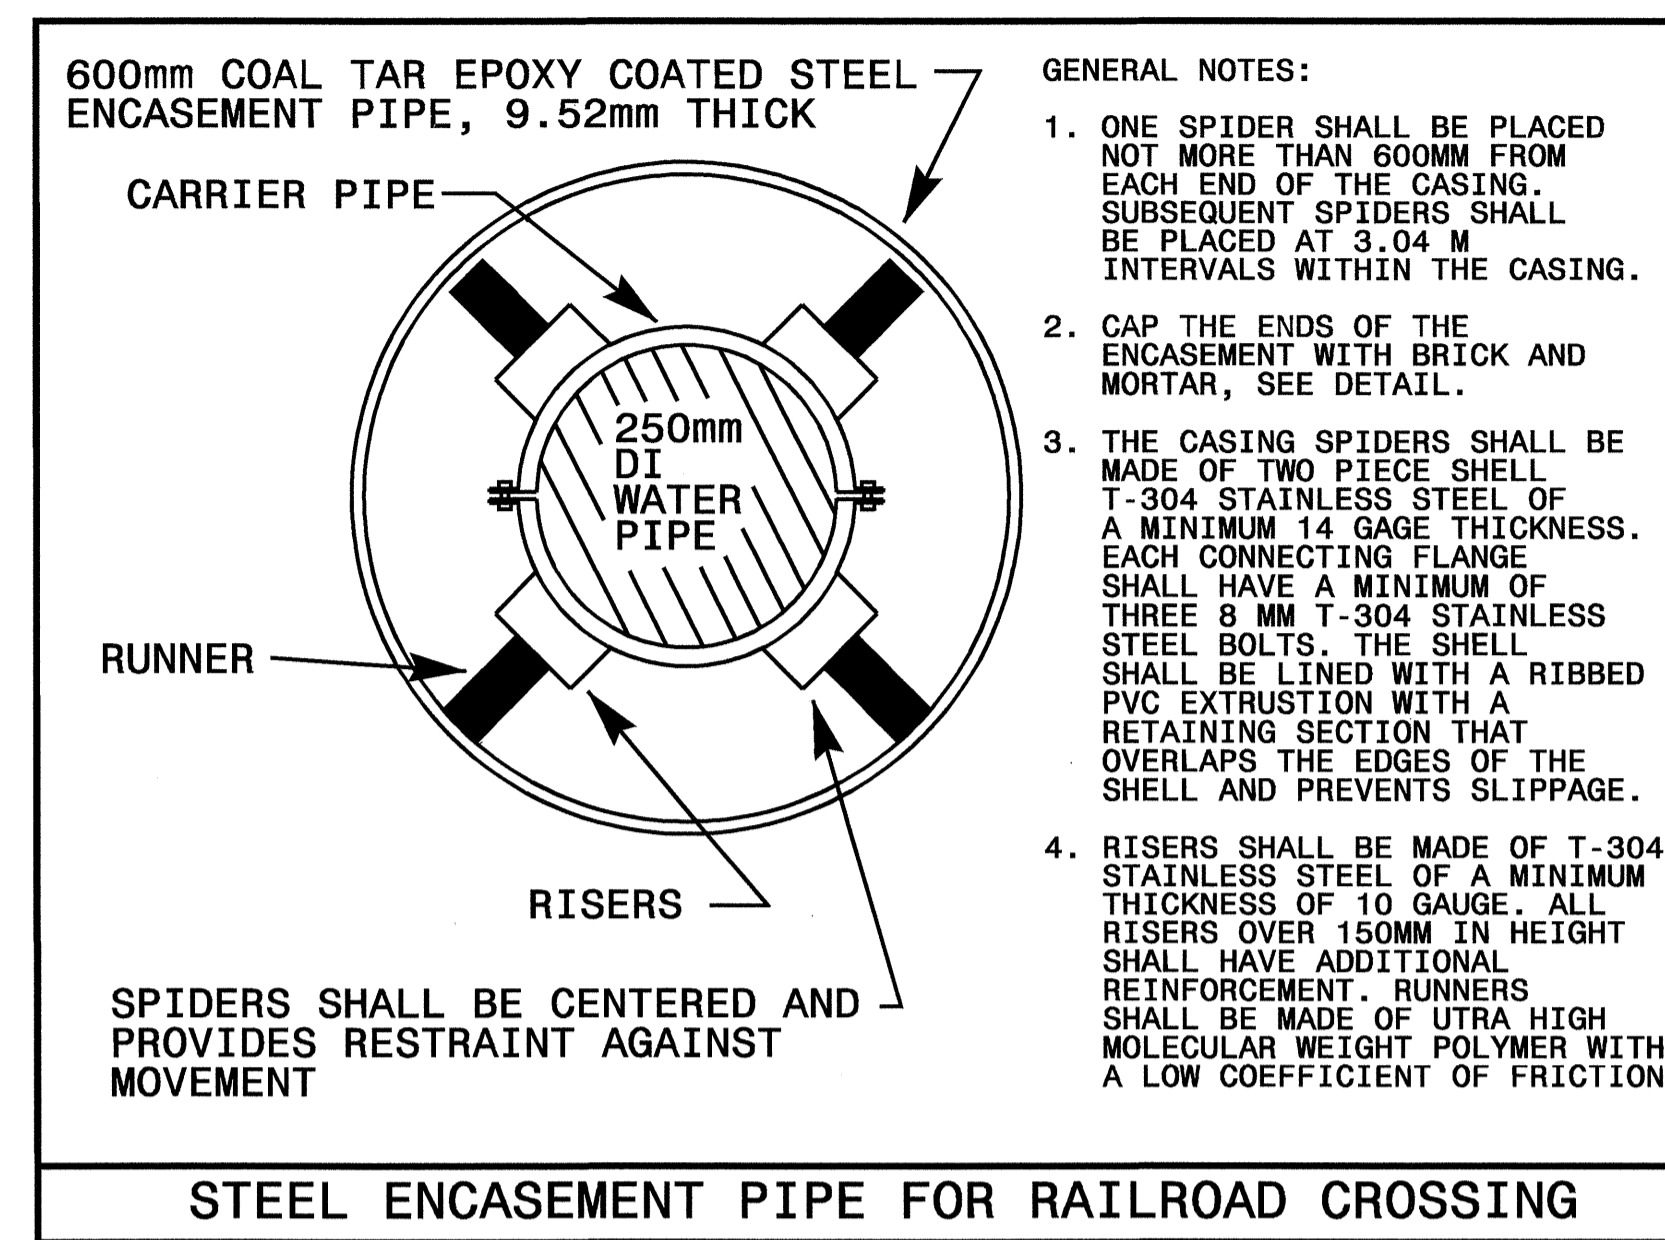

E:\11\_02\_JUN\_2004\_10455... \B1019\_ut\_UC\_06dtl.dgn