




PLAN OF LEFT WING W1

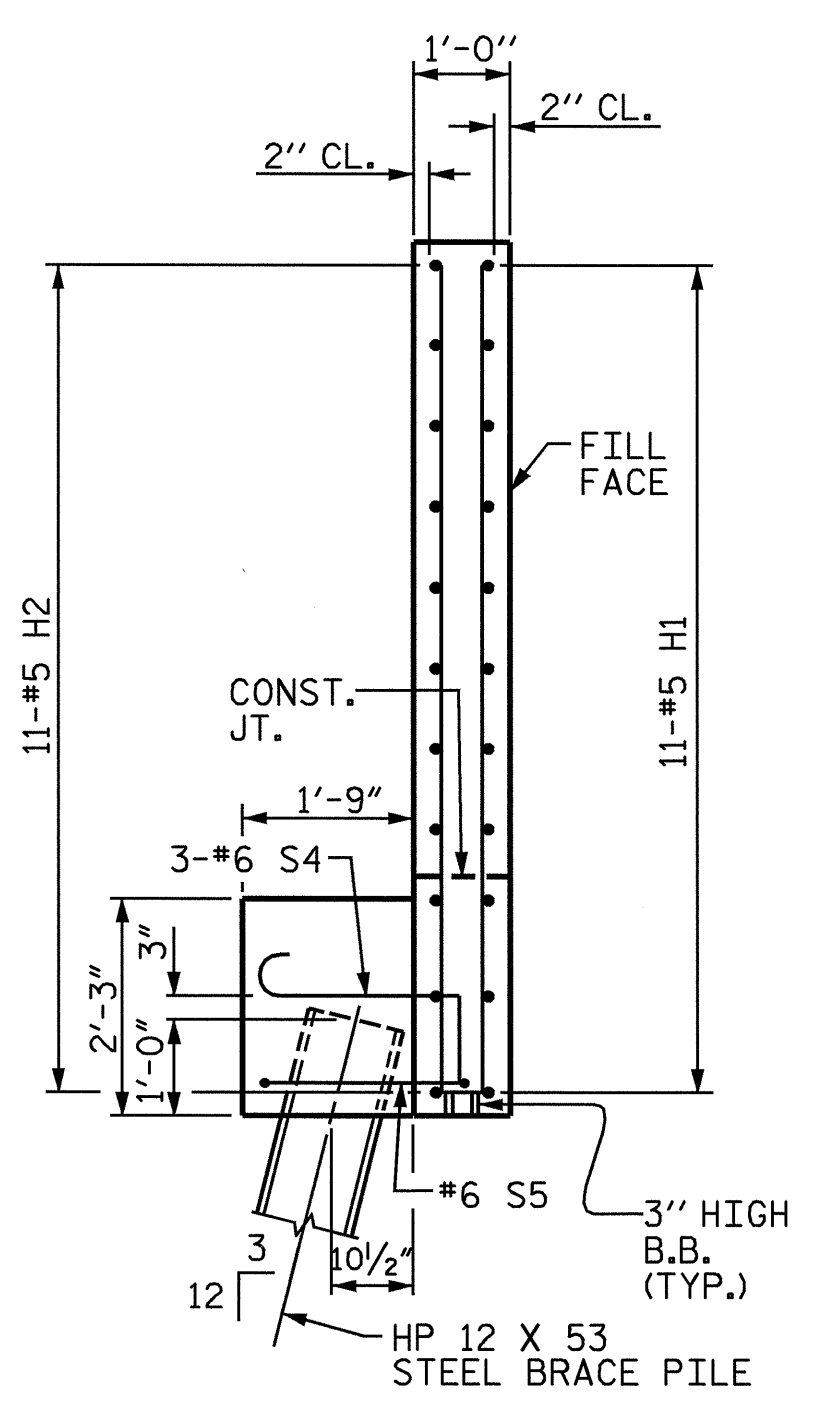


SECTION X-X

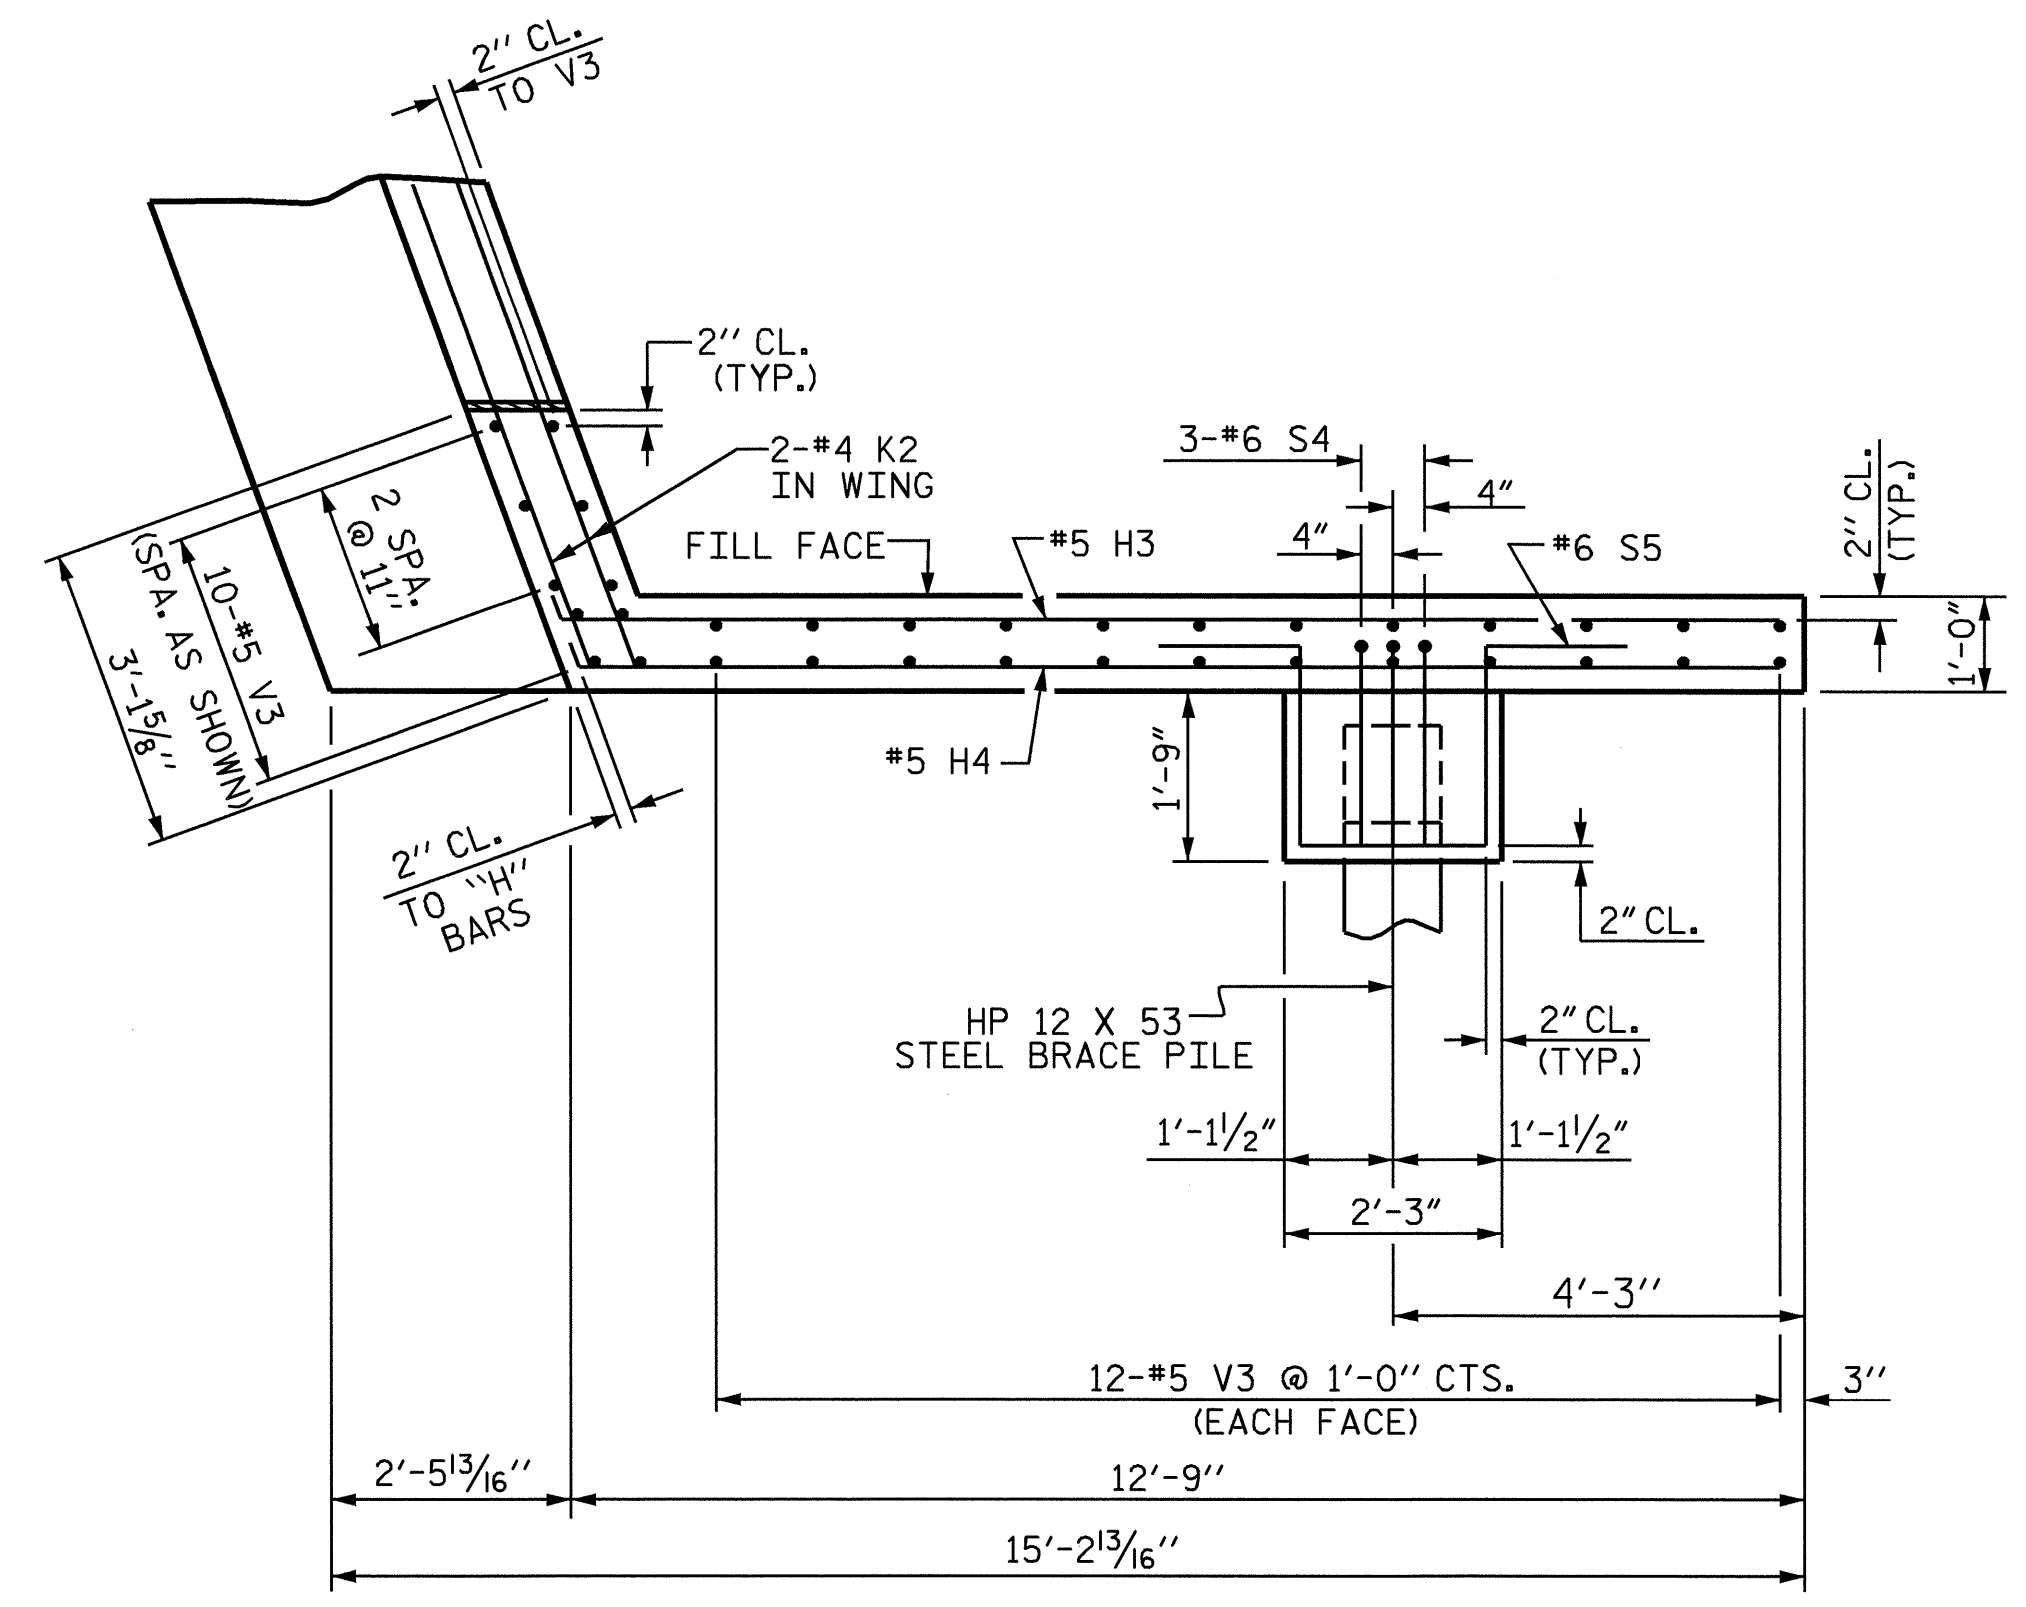


PLAN OF RIGHT WING W2

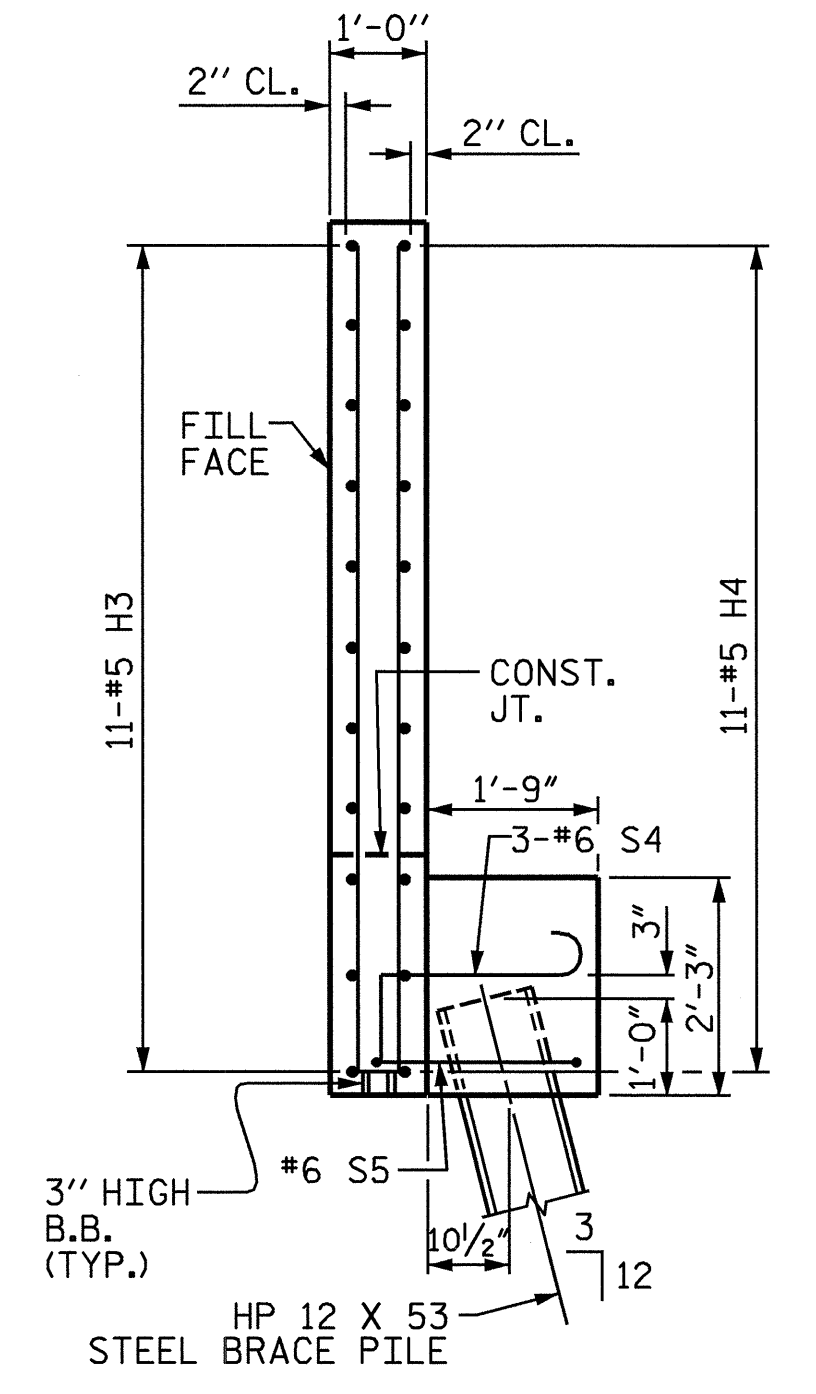

SECTION Y-Y

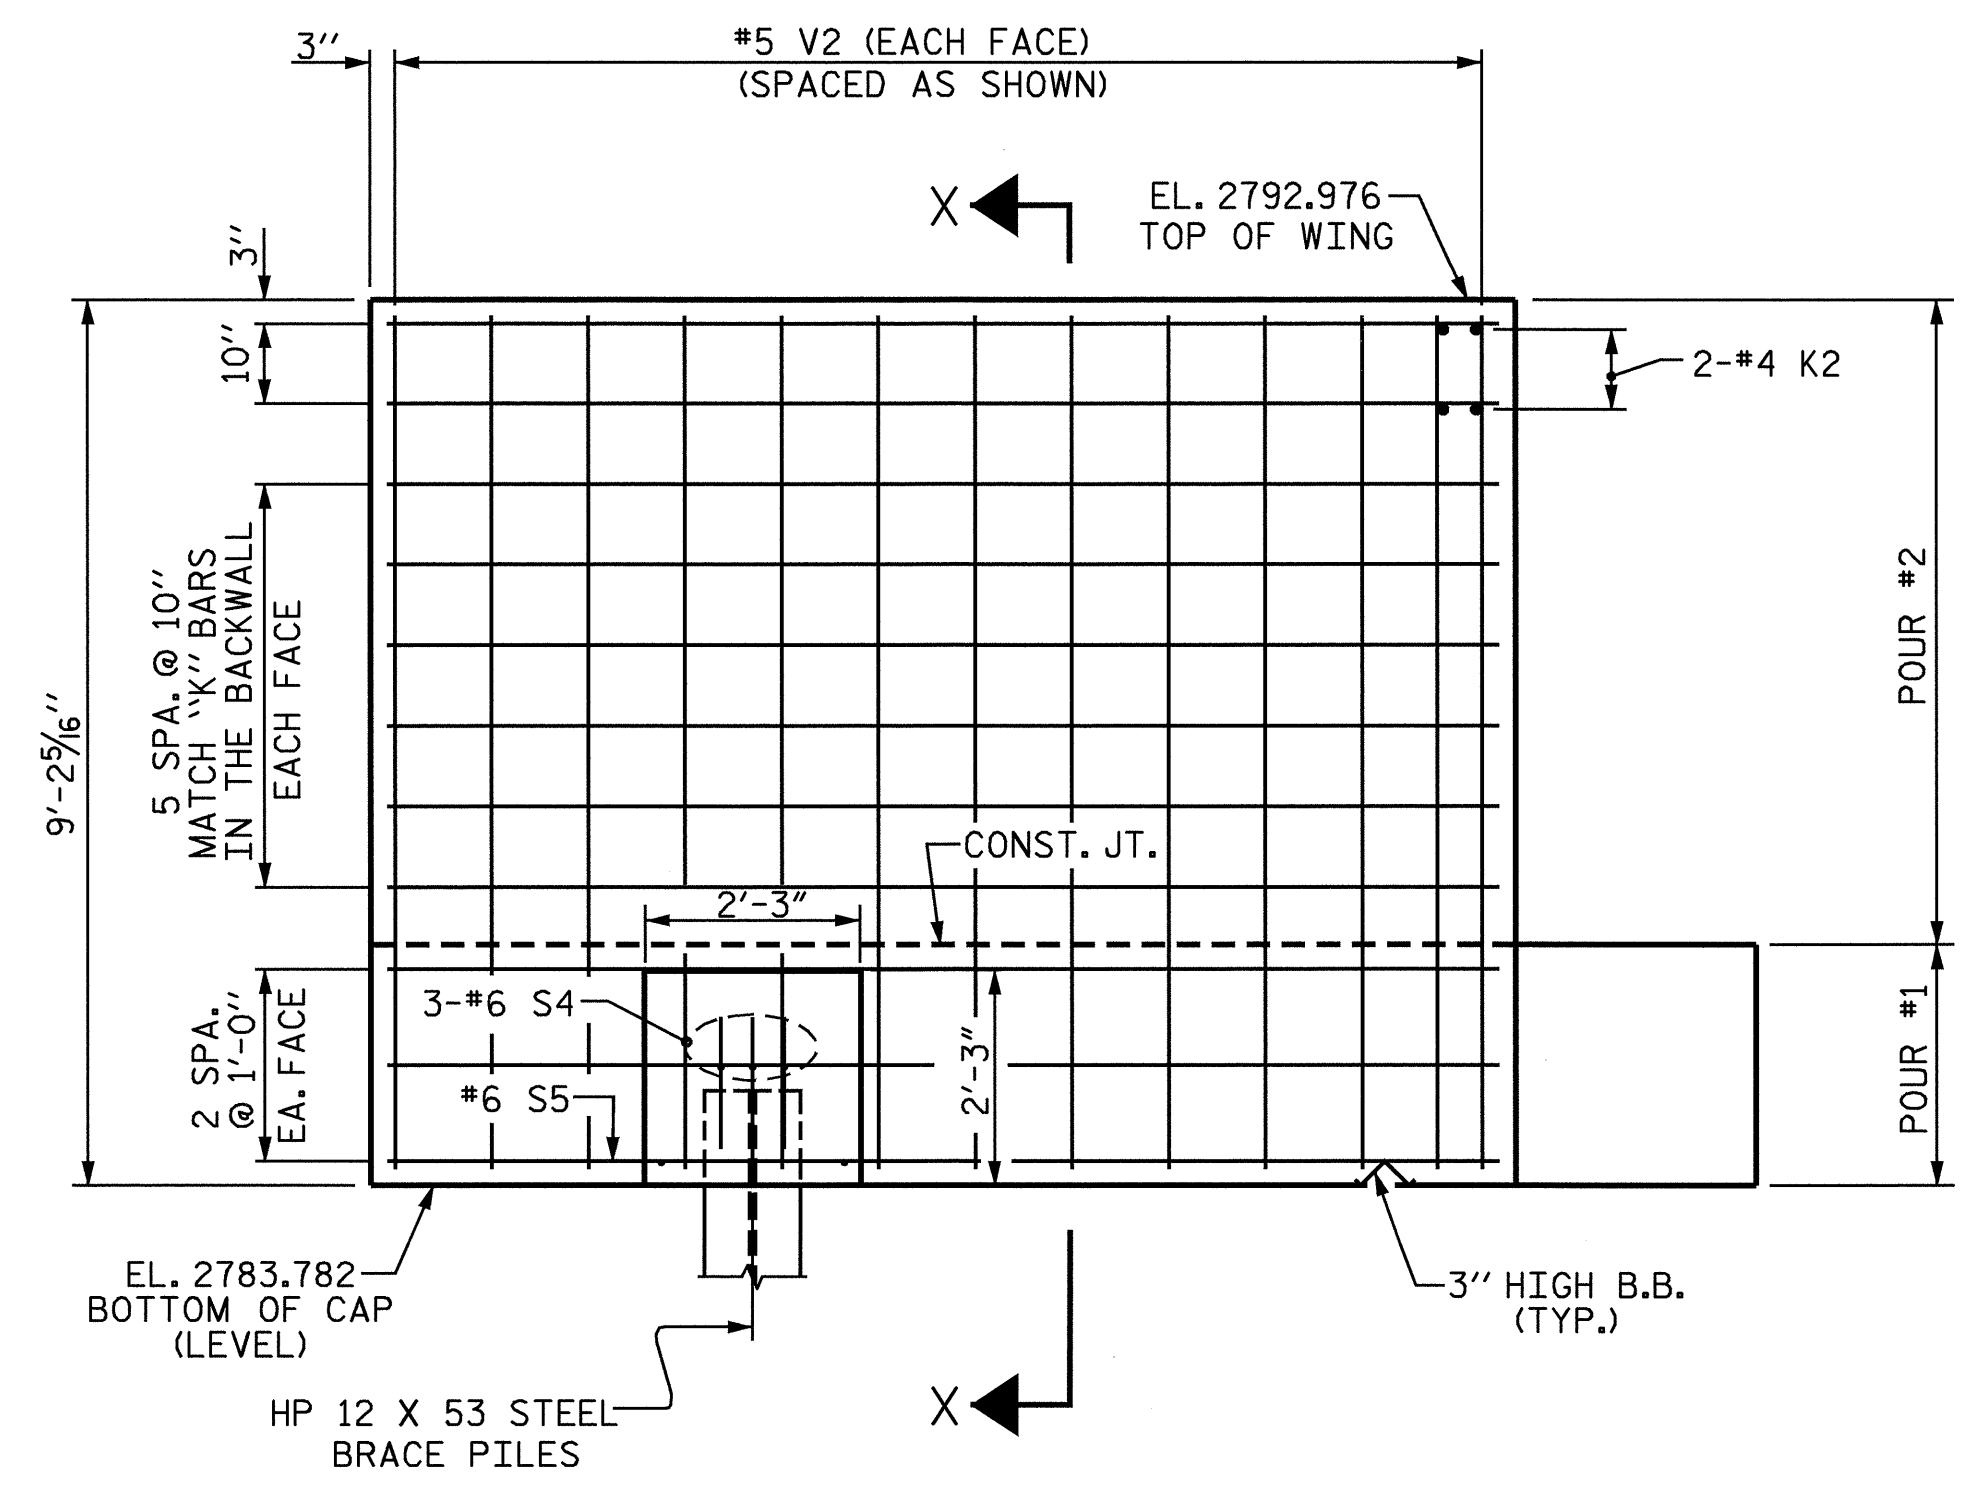

ELEVATION OF LEFT WING W1

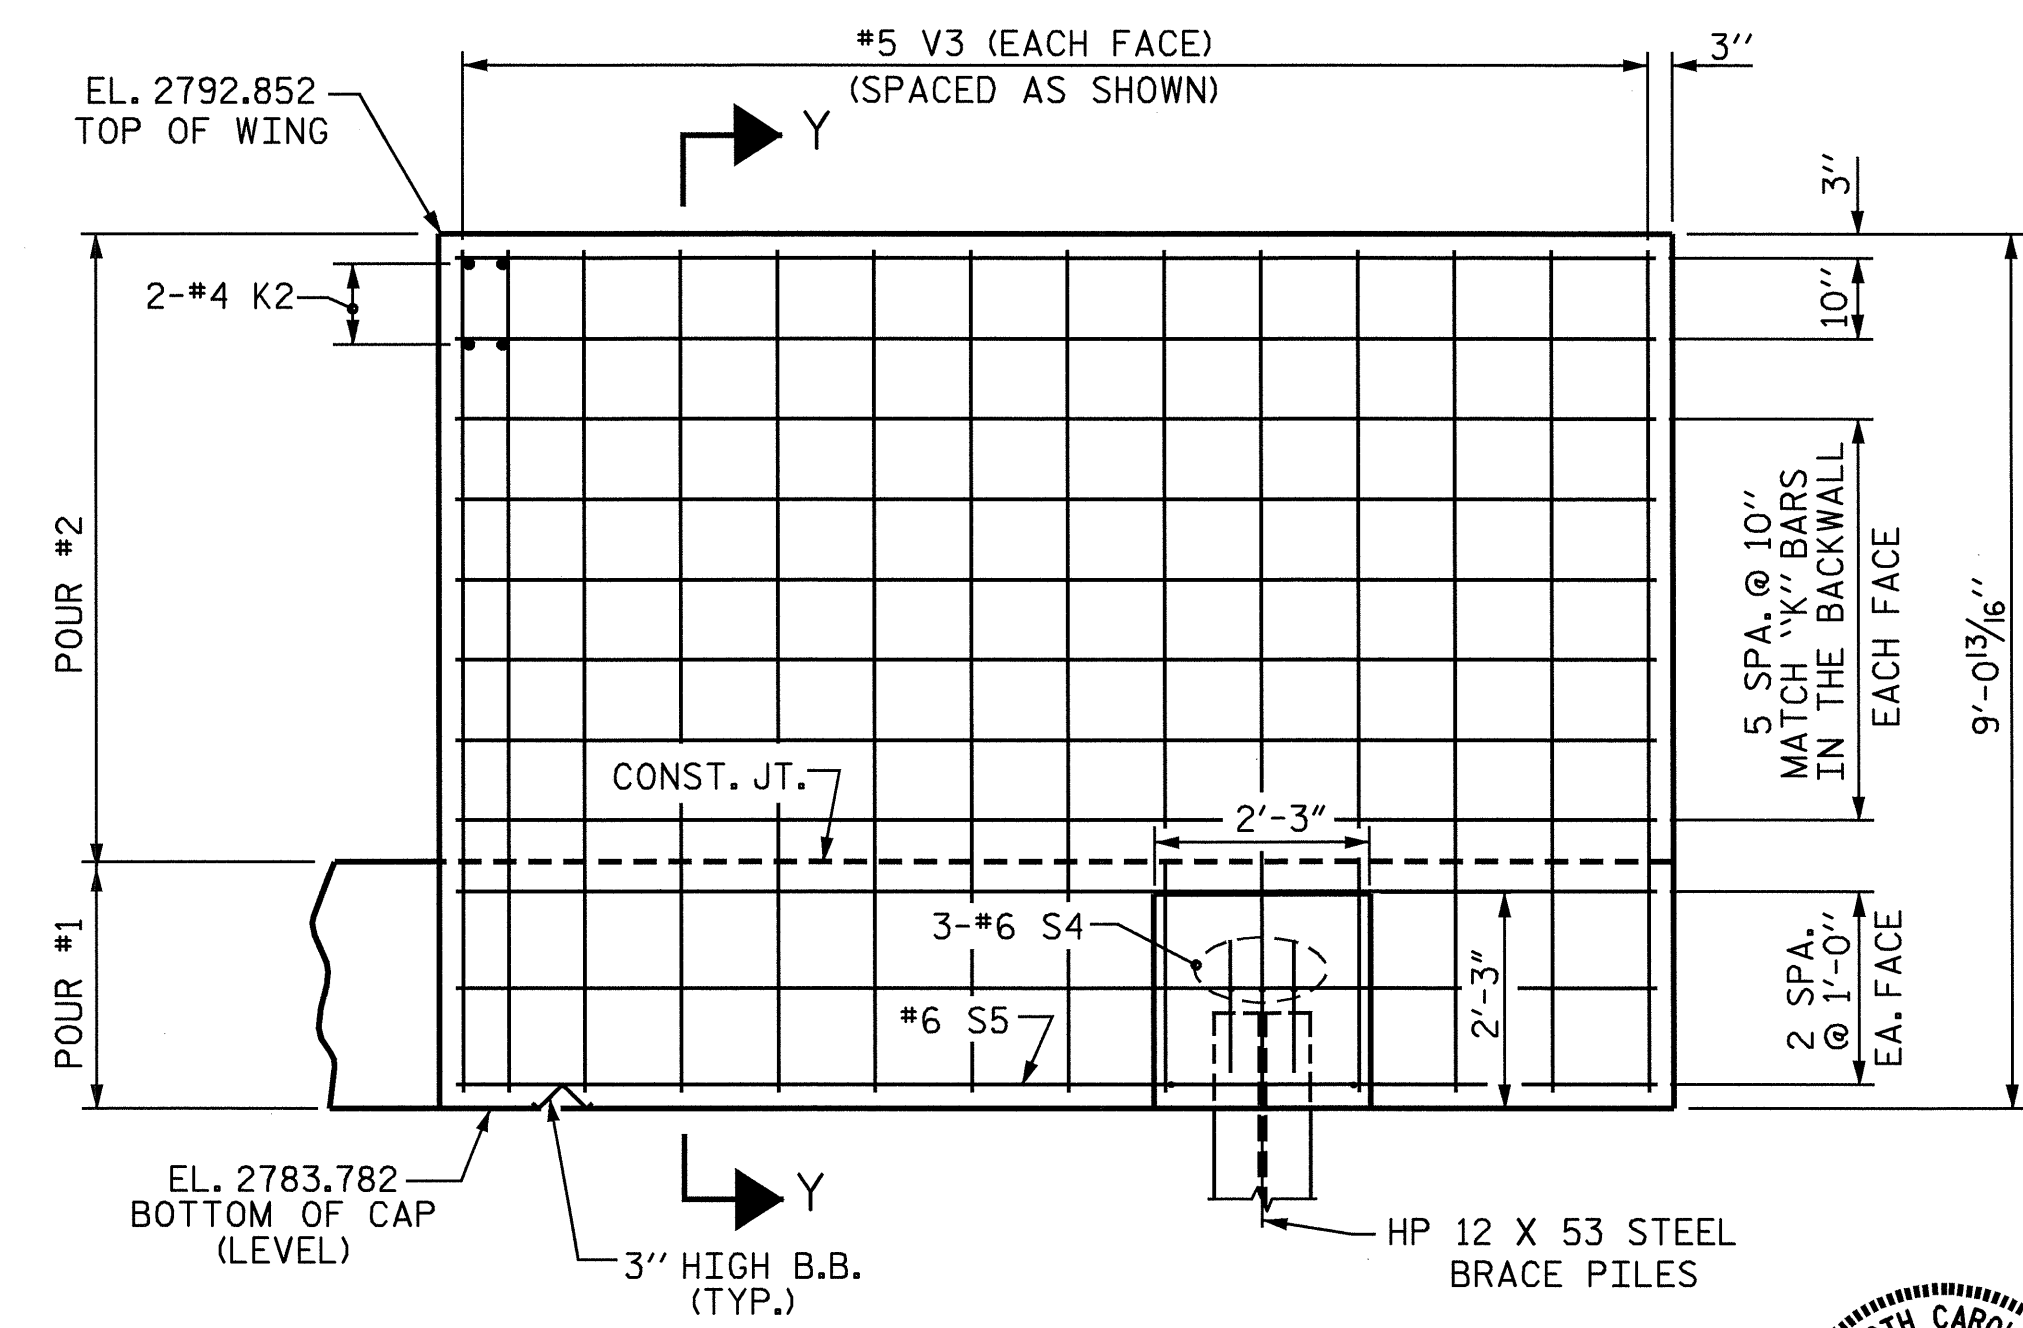


ELEVATION OF RIGHT WING W2

PROJECT NO. B-4010
ASHE COUNTY
 STATION: 20+93.60 -L-
 SHEET 2 OF 3

STATE OF NORTH CAROLINA
 DEPARTMENT OF TRANSPORTATION
 RALEIGH

SUBSTRUCTURE
 END BENT #2

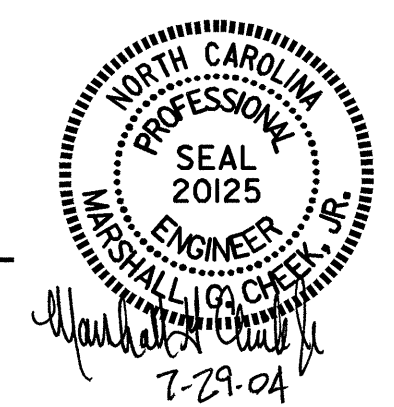

DRAWN BY: QT NGUYEN DATE: 4-04
 CHECKED BY: L.L. MURPHY DATE: 4-04

REVISIONS						SHEET NO.
NO.	BY:	DATE:	NO.	BY:	DATE:	S-31
1			3			TOTAL SHEETS
2			4			37

25-JUN-2004 13:38
 w:\sdquady\B4010\nguyen\Microstation\B4010E.DGN
 qtnguyen