
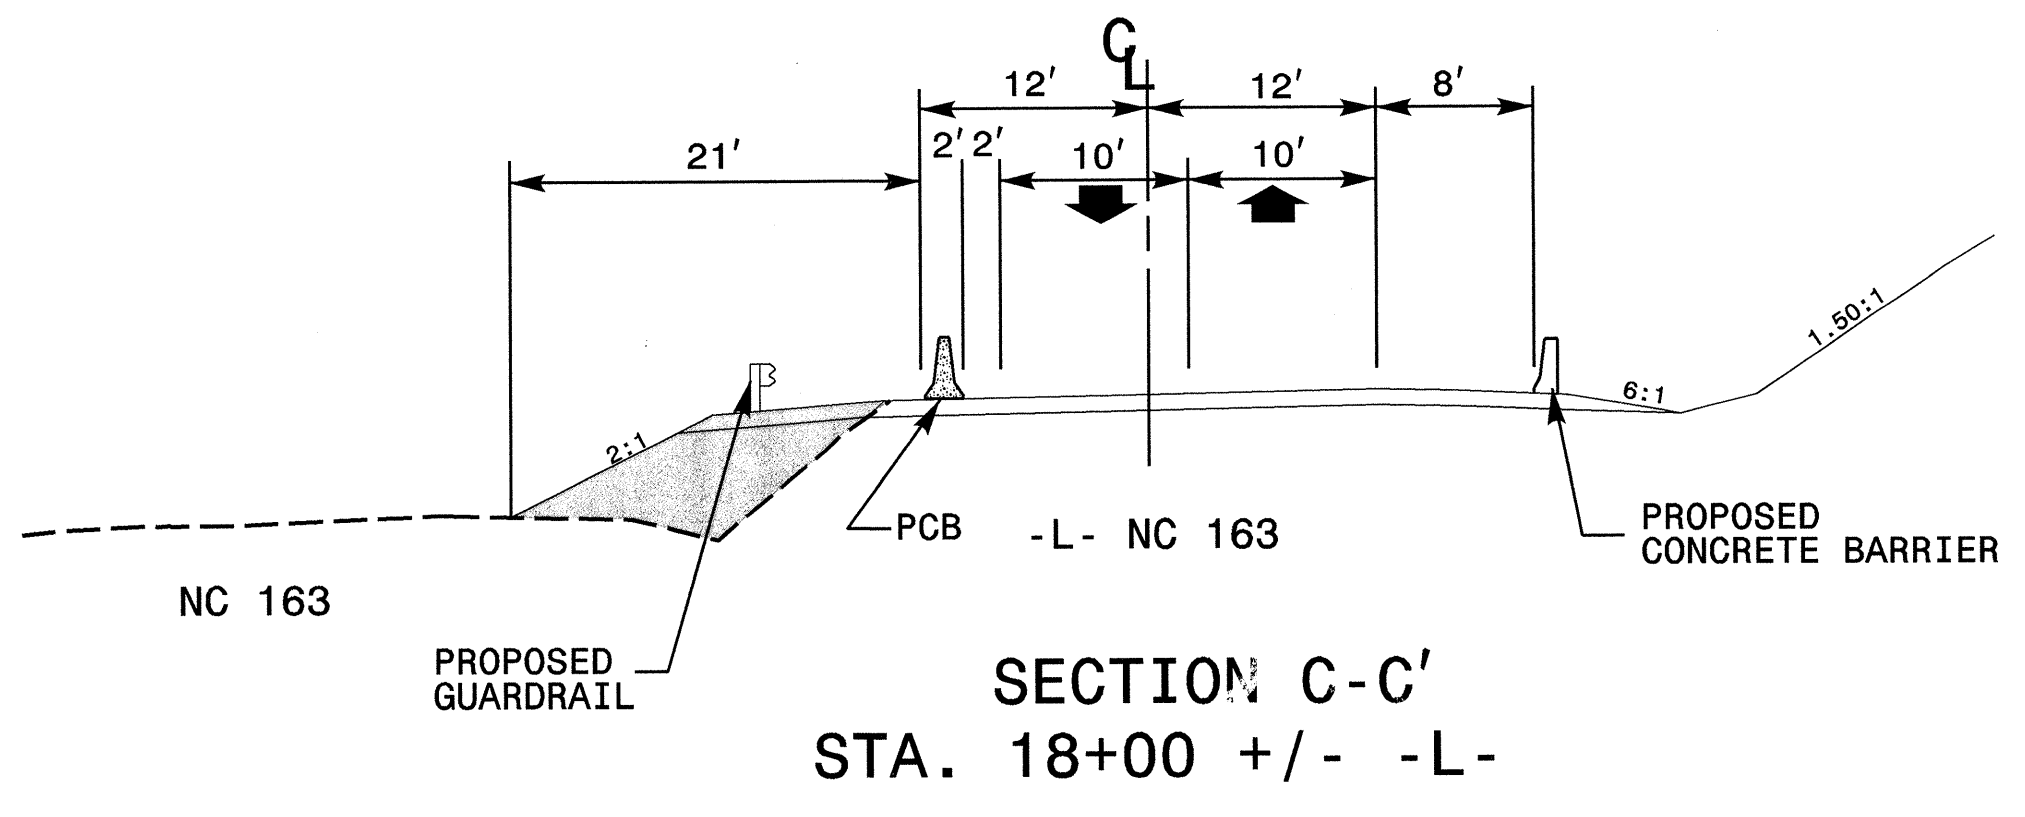


**PHASE II**

- STEP 1: IN A CONTINUOUS OPERATION, SHIFT NC 163 TRAFFIC ONTO PROPOSED NC 163 -L- FROM STA. 11+00 +/- -L- TO STA. 30+50 +/- -L- ACCORDING TO THE FOLLOWING CONSTRUCTION OPERATION SEQUENCE:
- USING FLAGGERS AND ROADWAY STANDARD DRAWING NO 1101.02, SHEET 1 OF 7, WEDGE/PAVE PROPOSED NC 163 -L- FROM STA. 11+00 +/- -L- TO STA. 15+00 +/- -L- AND FROM STA. 27+00 +/- -L- TO STA. 30+50 +/- -L-, UP TO, BUT NOT INCLUDING THE FINAL LAYER OF SURFACE COURSE. PLACE PAVEMENT MARKINGS, (PAINT) AND TEMPORARY RAISED PAVEMENT MARKERS ON PROPOSED NC 163 -L- FROM STA. 11+00 +/- -L- TO STA. 30+50 +/- -L-,
  - SHIFT TRAFFIC TO PROPOSED NC 163 -L-. USING TYPE III BARRICADES AND DRUMS, CLOSE EXISTING NC 163 TO TRAFFIC. AT THE END OF THE WORK DAY TRAFFIC SHALL BE PLACED ON NC 163 -L- IN A TWO-WAY TWO-LANE TRAFFIC PATTERN.
- STEP 2: USING FLAGGERS AND ROADWAY STANDARD DRAWING NO. 1101.05 OBLITERATE AND REMOVE NC 163 AND APPROACHES. AT THE END OF THE WORK DAY TRAFFIC SHALL REMAIN ON NC 163 -L-.
- STEP 3: AWAY FROM TRAFFIC CONSTRUCT REMAINING SOUTHBOUND NC 163 -L- FROM STA. 15+00 +/- -L- TO STA. 19+35 +/- -L-, UP TO BUT NOT INCLUDING THE FINAL LAYER OF SURFACE COURSE AND INSTALL PROPOSED GUARDRAIL AS SHOWN IN THE ROADWAY PLANS
- STEP 4: USING FLAGGERS AND ROADWAY STANDARD DRAWING NO. 1101.02, SHEET 1 OF 7, PLACE THE FINAL LAYER OF SURFACE COURSE AND FINAL PAVEMENT MARKINGS, (EPOXY) AND SNOWPLOWABLE RAISED REFLECTIVE PAVEMENT MARKERS, (EXCEPT ON BRIDGE DECK) FROM STA. 11+00 +/- -L- TO STA. 30+50 +/- -L-. REMOVE ALL REMAINING TRAFFIC CONTROL DEVICES FROM THE PROJECT AND OPEN NC 163 -L- TO ITS PROPOSED TRAFFIC PATTERN, (SEE SHEET PM-1).

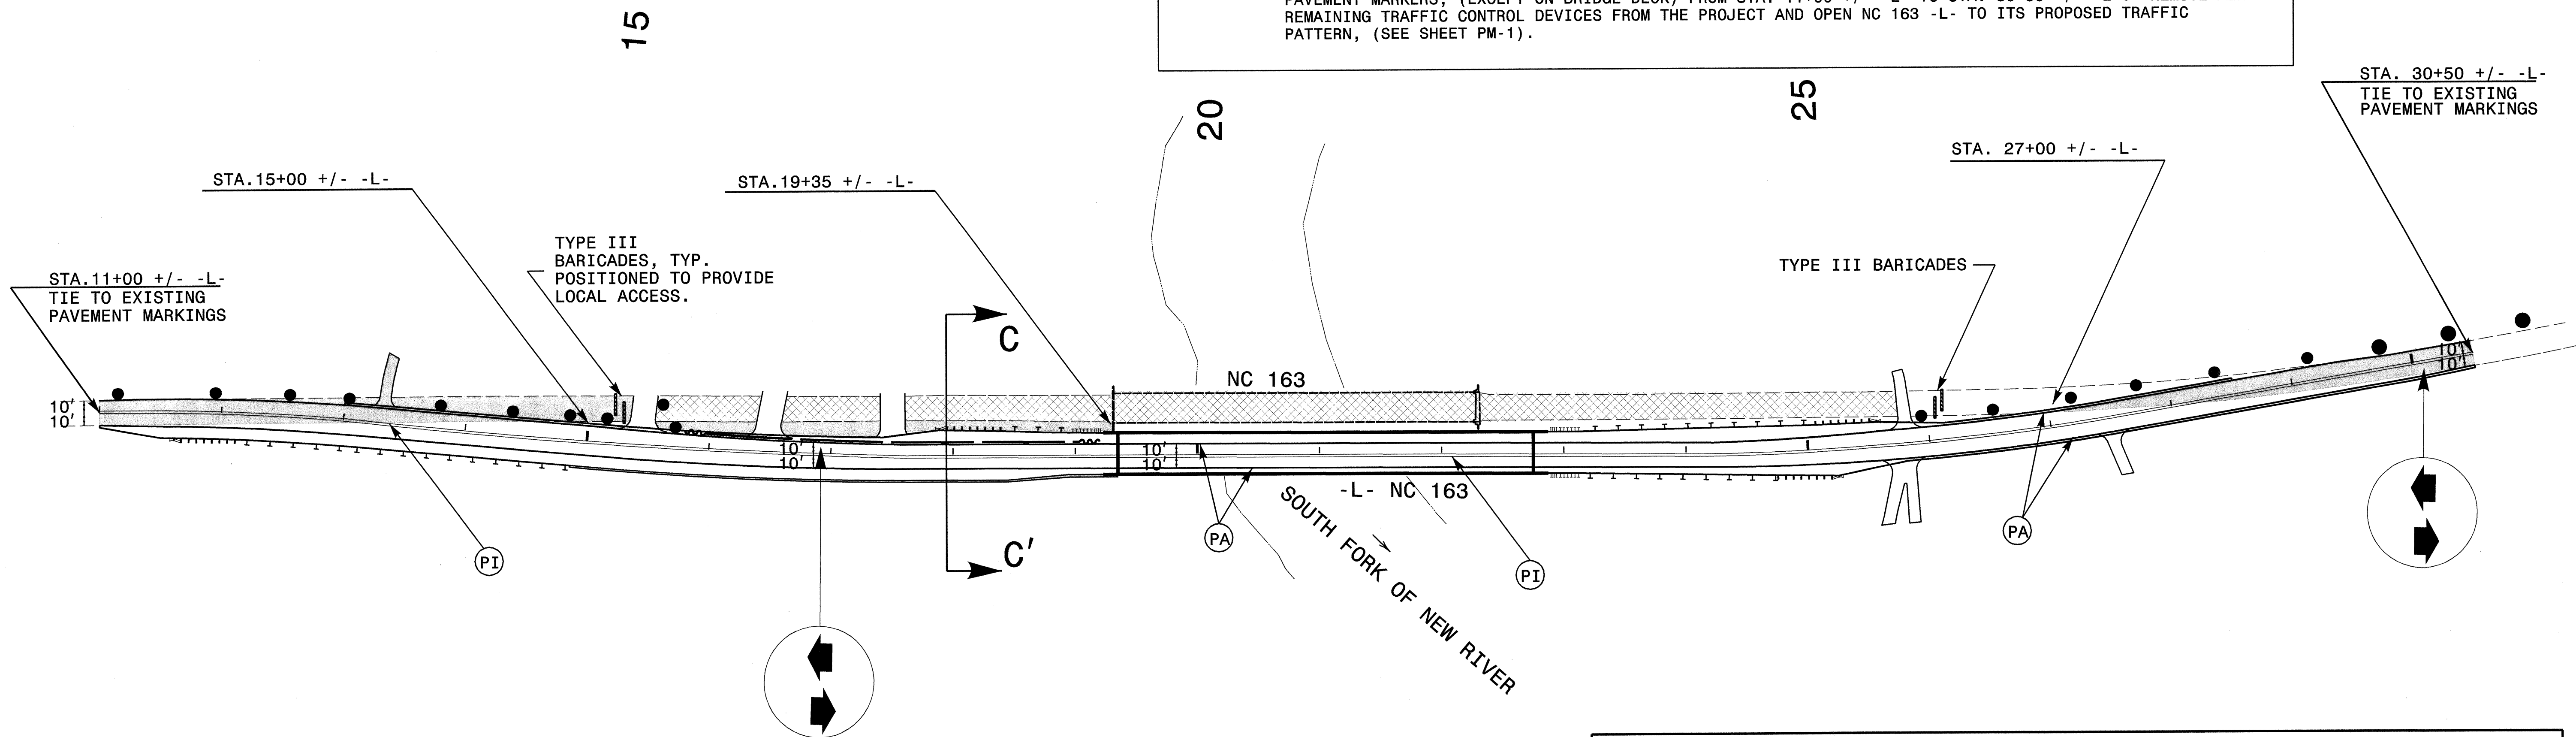

### TEMPORARY PAVEMENT MARKING SCHEDULE

SYMBOL	DESCRIPTION	PAY ITEM/ QUANTITY BREAKDOWN	TOTAL QUANTITY
PA	WHITE EDGELINE 2X	7800 LF	TOTAL 15,600 LF
PI	YELLOW DOUBLE CENTER LINE 2X	7800 LF	
MH	YELLOW & YELLOW	TEMPORARY RAISED 49 EA	TOTAL 49 EA

NOTE: FOR EACH PAINT PAVEMENT MARKING ITEM, 1X IMPLIES A SINGLE APPLICATION, 2X IMPLIES TWO APPLICATIONS, AND 3X IMPLIES THREE APPLICATIONS.

**PLANS PREPARED BY :**  
**RUMMEL KLEPPER & KAHL, LLP**  
*consulting engineers*  
 5800 FARINGDON PLACE SUITE 105  
 RALEIGH, NORTH CAROLINA 27609-3960  
 FOR  
**DIVISION OF HIGHWAYS**

SEAL  
  
 B. Keith Skinner 12/11/03

### PHASE II AND TEMPORARY PAVEMENT MARKING SCHEDULE

SCALE: NONE		REVISIONS
DATE: 12-03		
DWG. BY: MAC		
DESIGN BY: MAC		
REVIEWED BY: BKS		CADD FILE: TCP04.DGN