


SIGN NUMR: 101, 102, 103 BACKG. COLOR: Yellow DESIGN BY: NCDOT CHK BY: STD #: name N. C. DEPARTMENT OF TRANSPORTATION
 TYPE: A Ground COPY COLOR: Black PROJECT ID: I-4417 DIV: 13 DATE: Mar 27, 2003 DIVISION OF HIGHWAYS
 QUANTITY: 3 MAT'L: 0.125 in. ALUMINUM BORDER TYPE: RECESS RECESS: 0.75" WIDTH: 1.25" RADII: 3" NO. Z BARS: 2 LENGTH: 136.0 in.

SYMBOL	X	Y	WID	HT

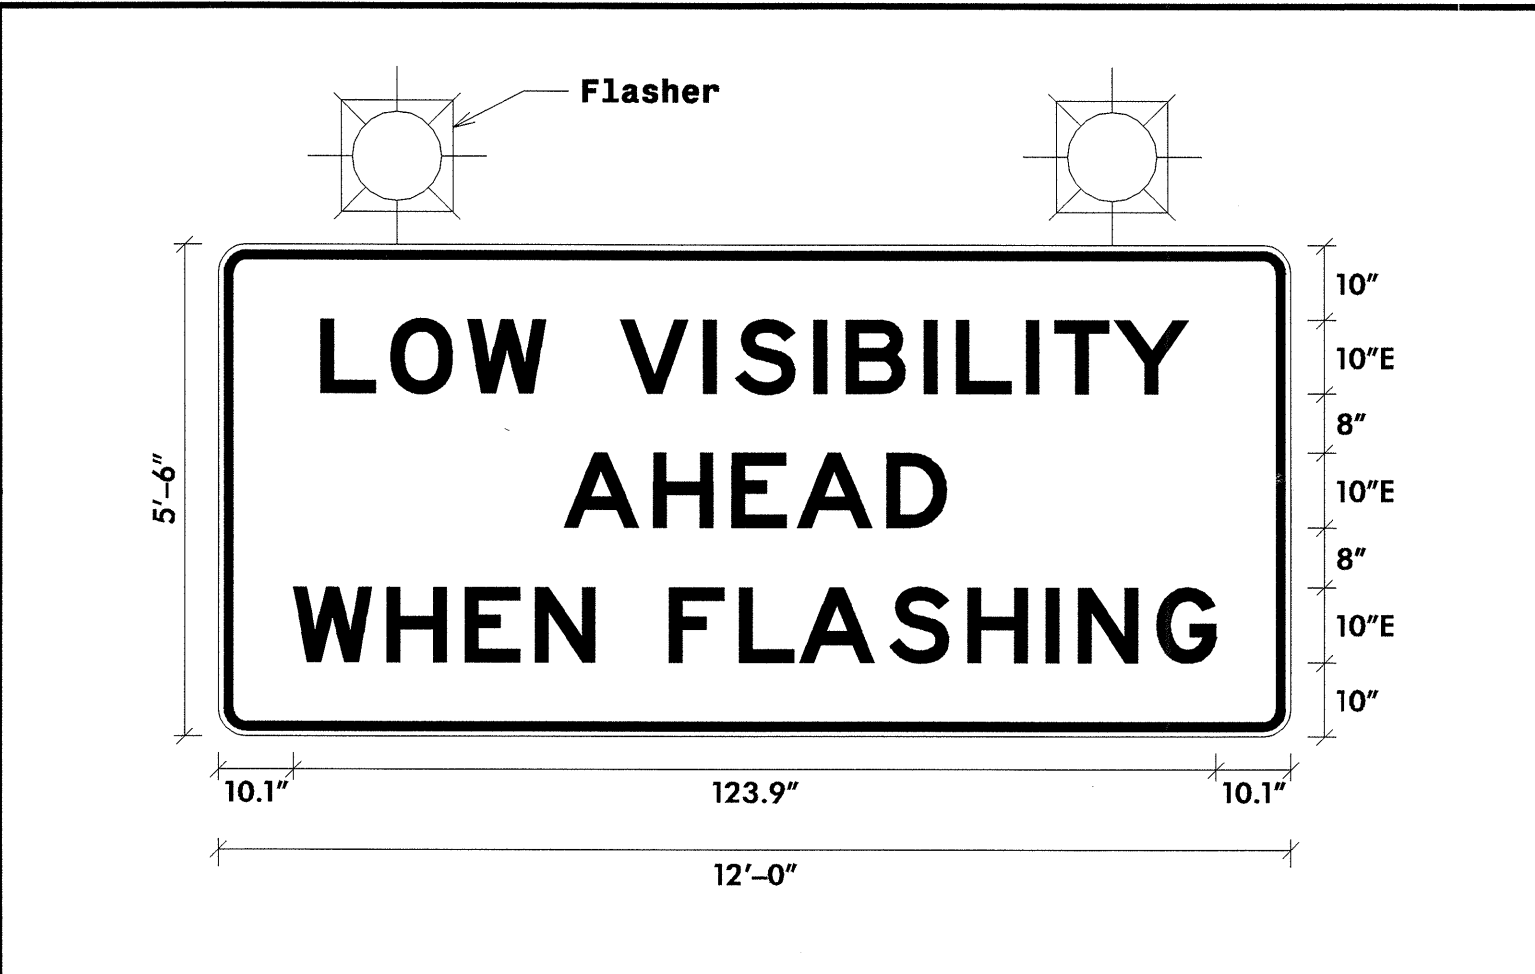


- USE NOTES: 4
- Legend and border shall be direct applied Type III reflective sheeting.
 - Legend and border shall be direct applied Type I reflective sheeting.
 - Shields shall be Type III reflective sheeting on 0.032" aluminum and demountable.
 - Background shall be Type III reflective sheeting.
 - Background shall be Type I reflective sheeting.
 - Center arrow(s) vertically on sign.

Letter spacings are to start of next letter

	L	O	W	V	I	S	I	B	I	L	I	T	Y	Series/Size				
	13.7	9.4	10.4	10.5	10	11.1	4.3	10.5	4.3	10.5	4.3	9.4	3.8	8	10	13.7	E10	
																		116.5
																		E10
	46.3	12.1	10.5	8.7	12.1	8	46.3											51.4
																		E10
	10.1	12.6	10.5	9.4	8	10	9.4	8	12.1	10.5	10.5	4.3	10.5	8	10.1			123.9

Spacing Factor is 1 unless specified otherwise
 FILENAME: GSENG

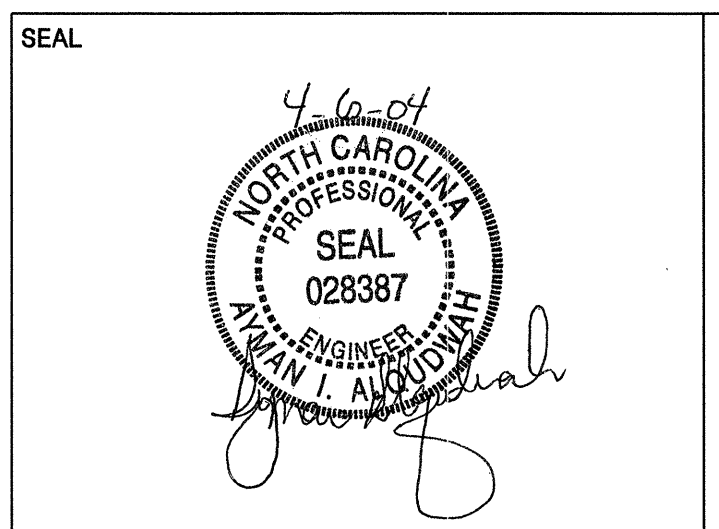

TYPE "A" SIGN DESIGNS