

8/17/99


TIP NO.	SHEET NO.
I-4417	SIGN-1

**STATE OF NORTH CAROLINA  
DEPARTMENT OF TRANSPORTATION**

**SIGNING PLANS  
BUNCOMBE & McDOWELL COUNTY**

**LOCATION: PROPOSED FLASHING LIGHT SIGNS - I-40 FROM  
MP-65 TO MP-73 AT OLD FORT MOUNTAIN**

**CONTRACT: C200997 T.I.P.: I-4417**

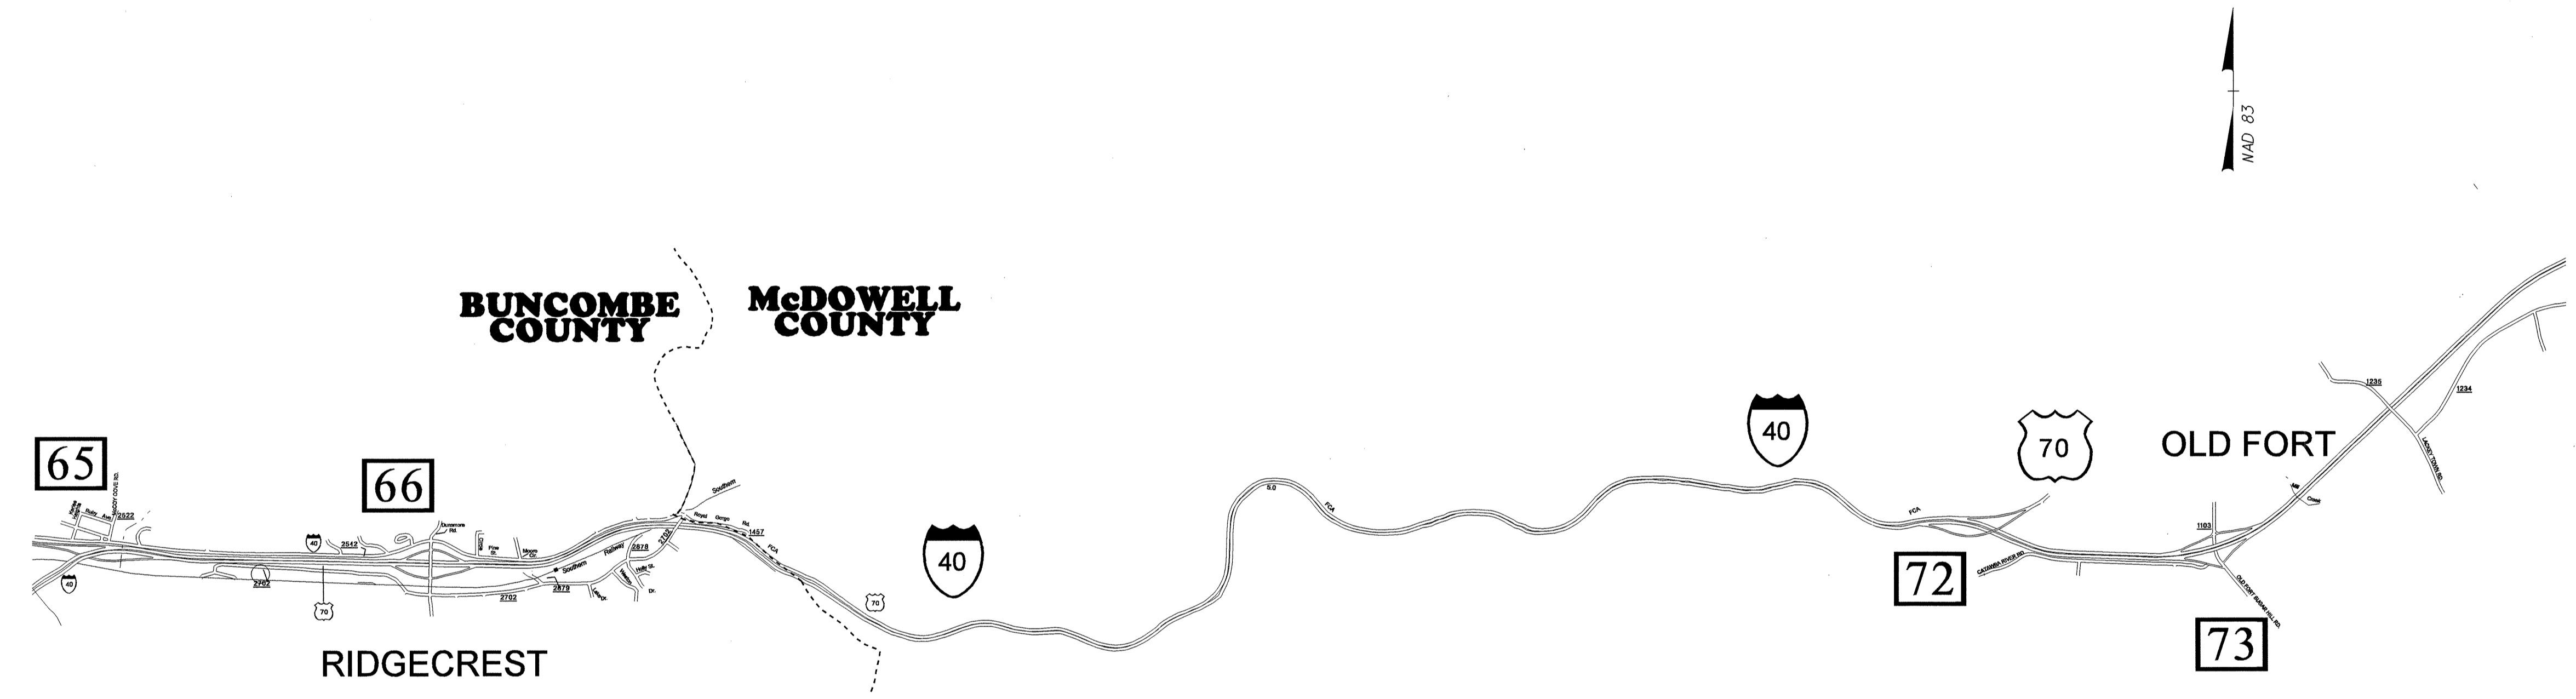

**SUMMARY OF QUANTITIES**

ITEM NO.		ITEM DESCRIPTION	QUANTITY	UNIT
DESC. NO.	SECT. NO.			
0001000000	800	MOBILIZATION .....	1	L.S.
4026000000	901	CONTRACTOR FURNISHED, TYPE A SIGN .....	198	S.F.
4054000000	902	PLAIN CONCRETE SIGN FOOTINGS .....	1	C.Y.
4060000000	903	SUPPORTS, BREAKAWAY STEEL BEAM .....	1028	LB.
4110000000	904	SIGN ERECTION, TYPE A (GROUND MOUNTED) .....	3	EA.

**ROADWAY STANDARD DRAWINGS  
APPLICABLE TO THESE SIGNING PLANS**  
901.10 903.10  
901.70 904.10

**INDEX**

SHEET NO.	DESCRIPTION
1	TITLE SHEET W/SUMMARY OF QUANTITIES
2	NOTES AND SUPPORT INFORMATION
3	TYPE A SIGN DESIGNS
4	SIGN ROADWAY SHEETS

PLAN PREPARED BY: N.C.D.O.T. SIGNING SECTION	SEAL
RON W. KING, P.E. SIGNING ENGINEER AYMAN ALQUDWAH, P.E. SIGNING PROJECT ENGINEER MITCH EATON SIGNING PROJECT DESIGN ENGINEER STACEY JOHNS SIGNING DESIGNER	