




**TYPICAL SECTION NO. 1**  
 USE TYPICAL SECTION NO. 1 AS FOLLOWS  
 -L- Sta. 12+65.00 to Sta. 14+50.00  
 -L- Sta. 23+50.00 to Sta. 26+35.00

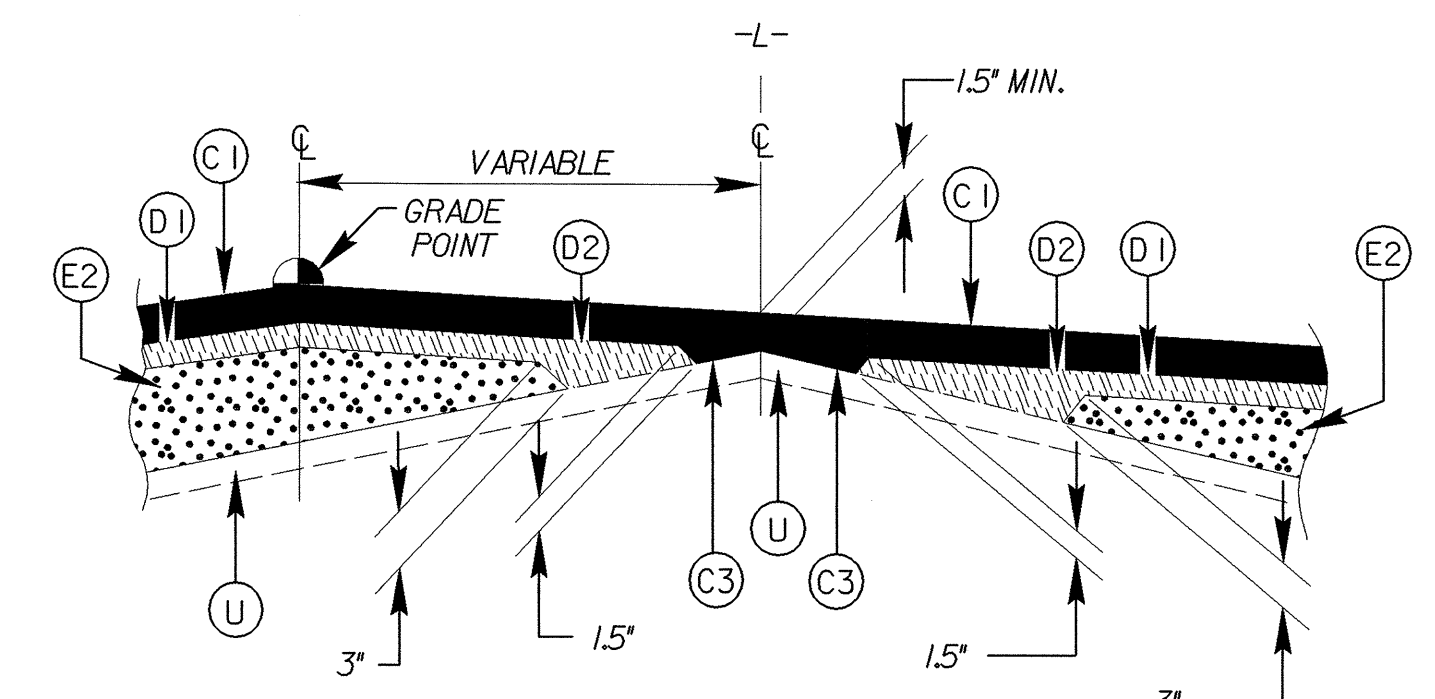


**DETAIL SHOWING METHOD OF WEDGING**

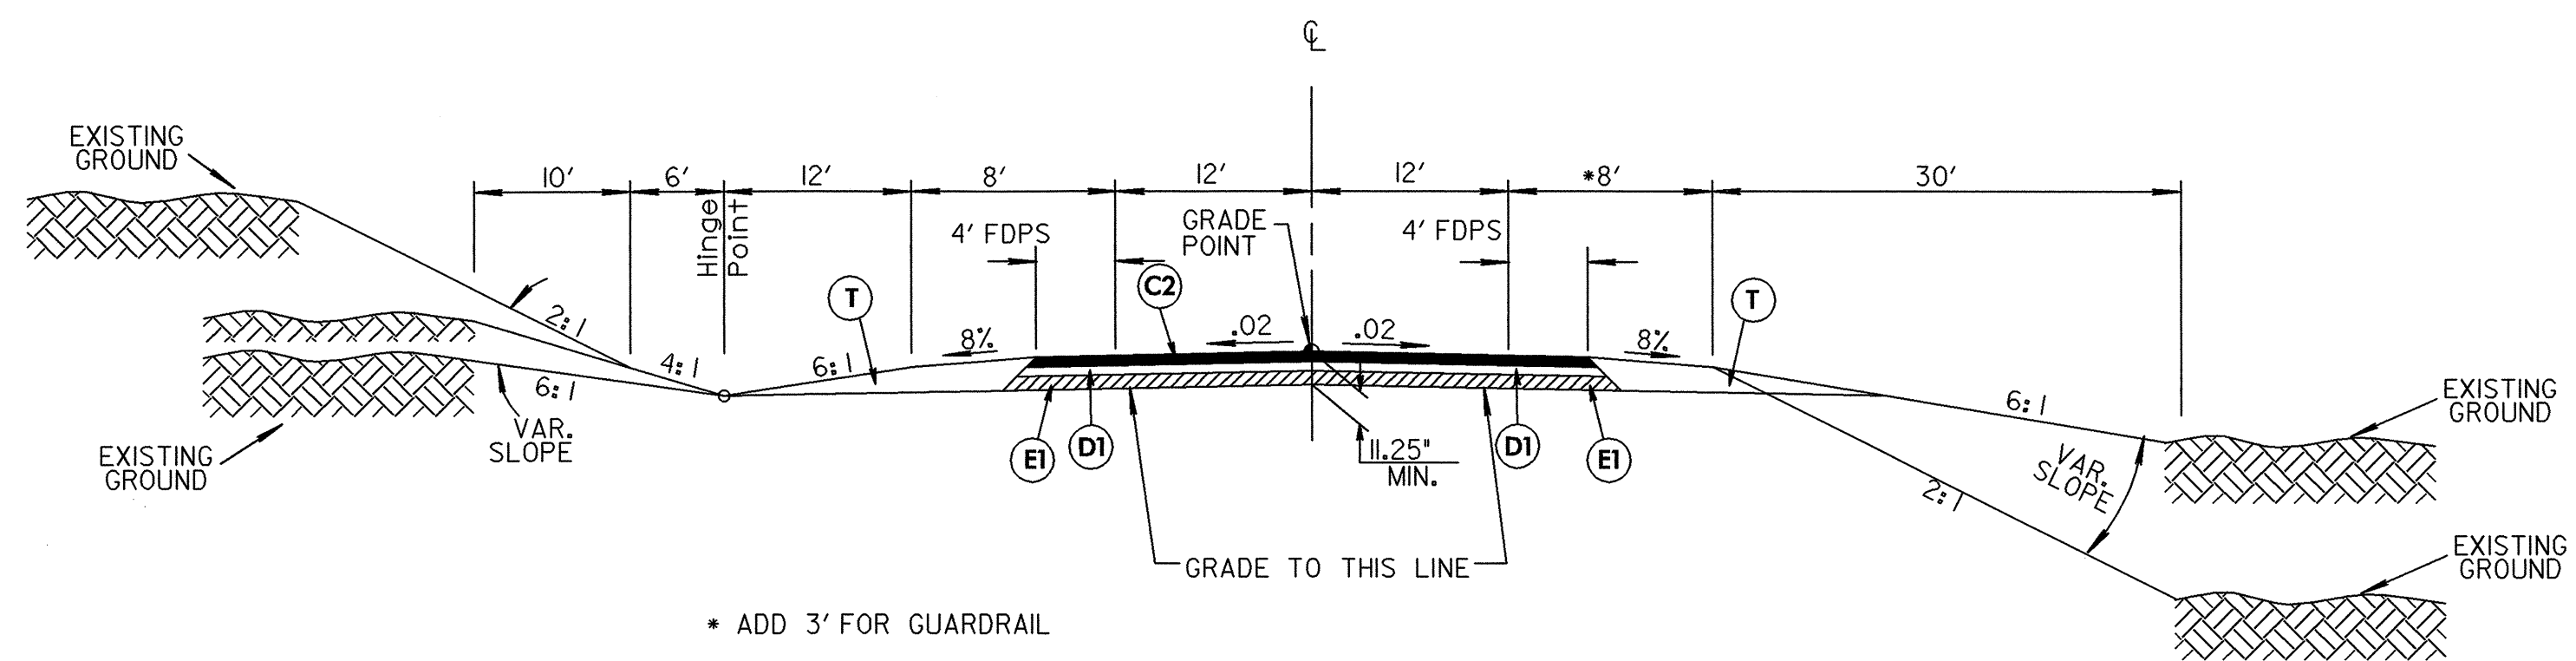

**TYPICAL SECTION NO. 2**  
 USE TYPICAL SECTION NO. 2 AS FOLLOWS  
 -L- Sta. 14+50.00 to Sta. 17+45.00  
 -L- Sta. 19+30.00 to Sta. 23+50.00

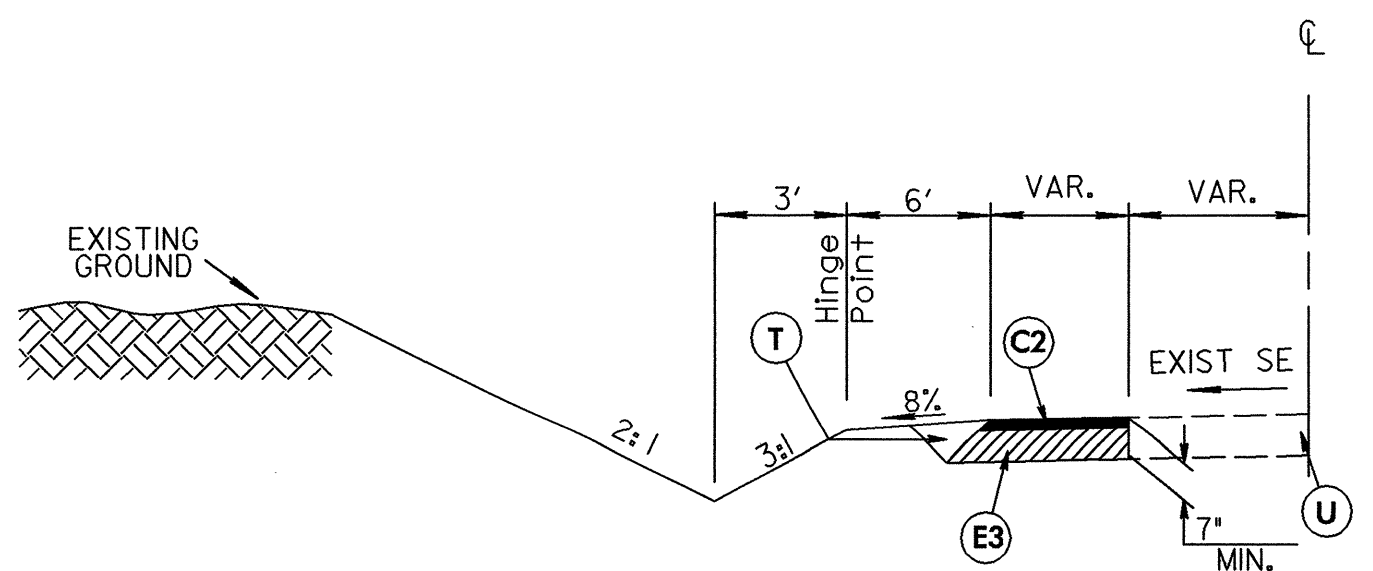

**TYPICAL SECTION NO. 3**  
 TEMPORARY PAVEMENT FOR -L-  
 -L- Sta. 12+54.11 to Sta. 17+56.18  
 -L- Sta. 21+34.42 to Sta. 25+36.45

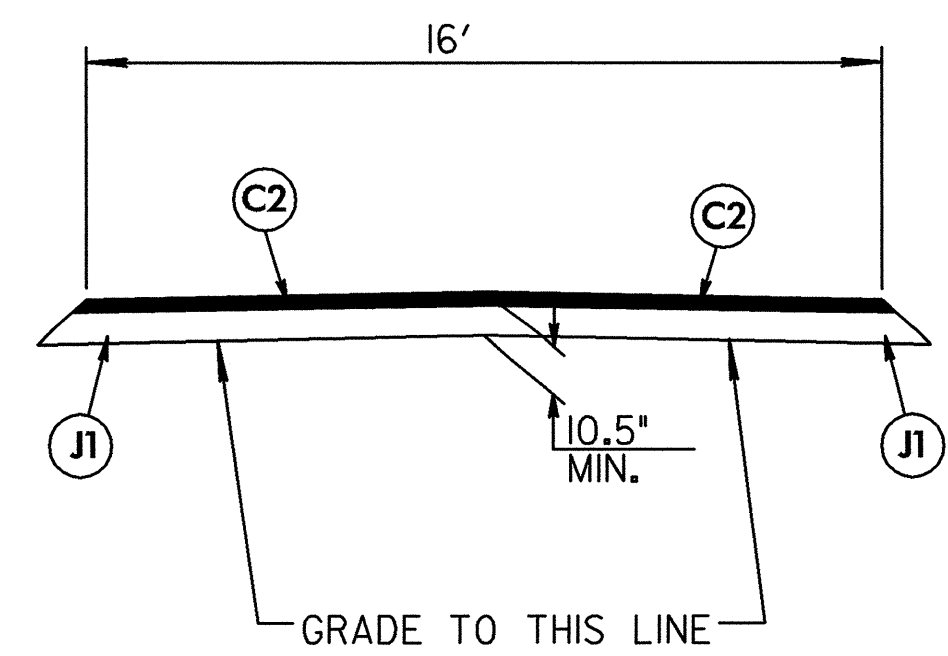

**DRIVEWAY DETAIL**  
 -L- Sta. 20+80.00 RT.

PAVEMENT SCHEDULE	
C1	PROP. APPROX. 1.25" ASPHALT CONC. SURFACE COURSE, TYPE S9.5B, AT AN AVERAGE RATE OF 140 LBS PER SQ. YD..
C2	PROP. APPROX. 2.5" ASPHALT CONC. SURFACE COURSE, TYPE S9.5B, AT AN AVERAGE RATE OF 140 LBS PER SQ. YD. IN EACH OF TWO LAYERS.
C3	PROP. VAR. DEPTH ASPHALT CONC. SURFACE COURSE, TYPE S9.5B, AT AN AVERAGE RATE OF 112 LBS PER SQ. YD. PER 1" DEPTH TO BE PLACED IN LAYERS NOT LESS THAN 1" OR GREATER THAN 1.5" IN DEPTH.
D1	PROP. APPROX. 3.25" ASPHALT CONC. INTERMEDIATE COURSE, TYPE I19.0B, AT AN AVERAGE RATE OF 370.5 LBS PER SQ. YD.
D2	PROP. VAR. DEPTH ASPHALT CONC. INTERMEDIATE COURSE, TYPE I19.0B, AT AN AVERAGE RATE OF 114 LBS PER SQ. YD. PER 1" DEPTH TO BE PLACED IN LAYERS NOT LESS THAN 2.25" OR GREATER THAN 4" IN DEPTH.
E1	PROP. APPROX. 5.5" ASPHALT CONC. BASE COURSE, TYPE B25.0B, AT AN AVERAGE RATE OF 627 LBS PER SQ. YD.
E2	PROP. VAR. DEPTH ASPHALT CONC. SURFACE COURSE, TYPE B25.0B, TO BE PLACED IN LAYERS NOT LESS THAN 3" OR GREATER THAN 5.5" IN DEPTH.
E3	PROP. APPROX. 4.5" ASPHALT CONC. BASE COURSE, TYPE B25.0B, AT AN AVERAGE RATE OF 513 LBS PER SQ. YD.
J1	8" AGGREGATE BASE COURSE
T	EARTH MATERIAL
U	EXISTING PAVEMENT
W	VARIABLE DEPTH ASPHALT PAVEMENT (SEE WEDGING DETAIL).

NOTE: ALL SLOPES 1:1 UNLESS OTHERWISE SPECIFIED