




PLAN OF W1

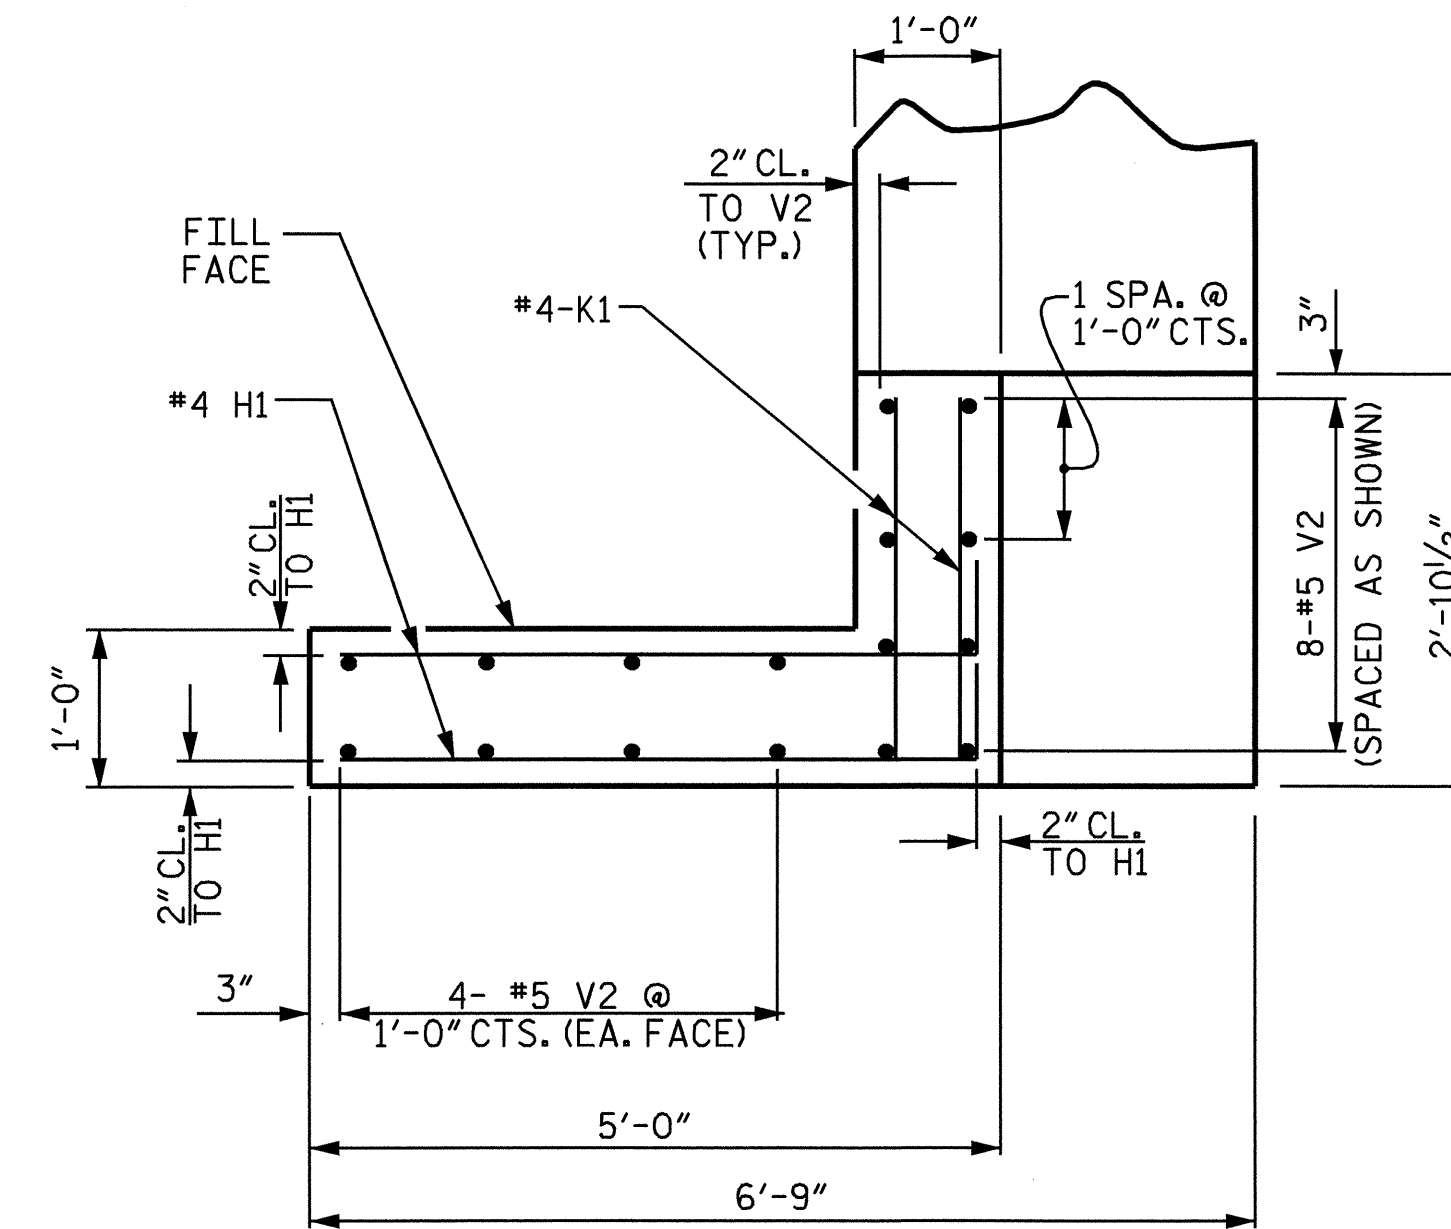


PLAN OF W2

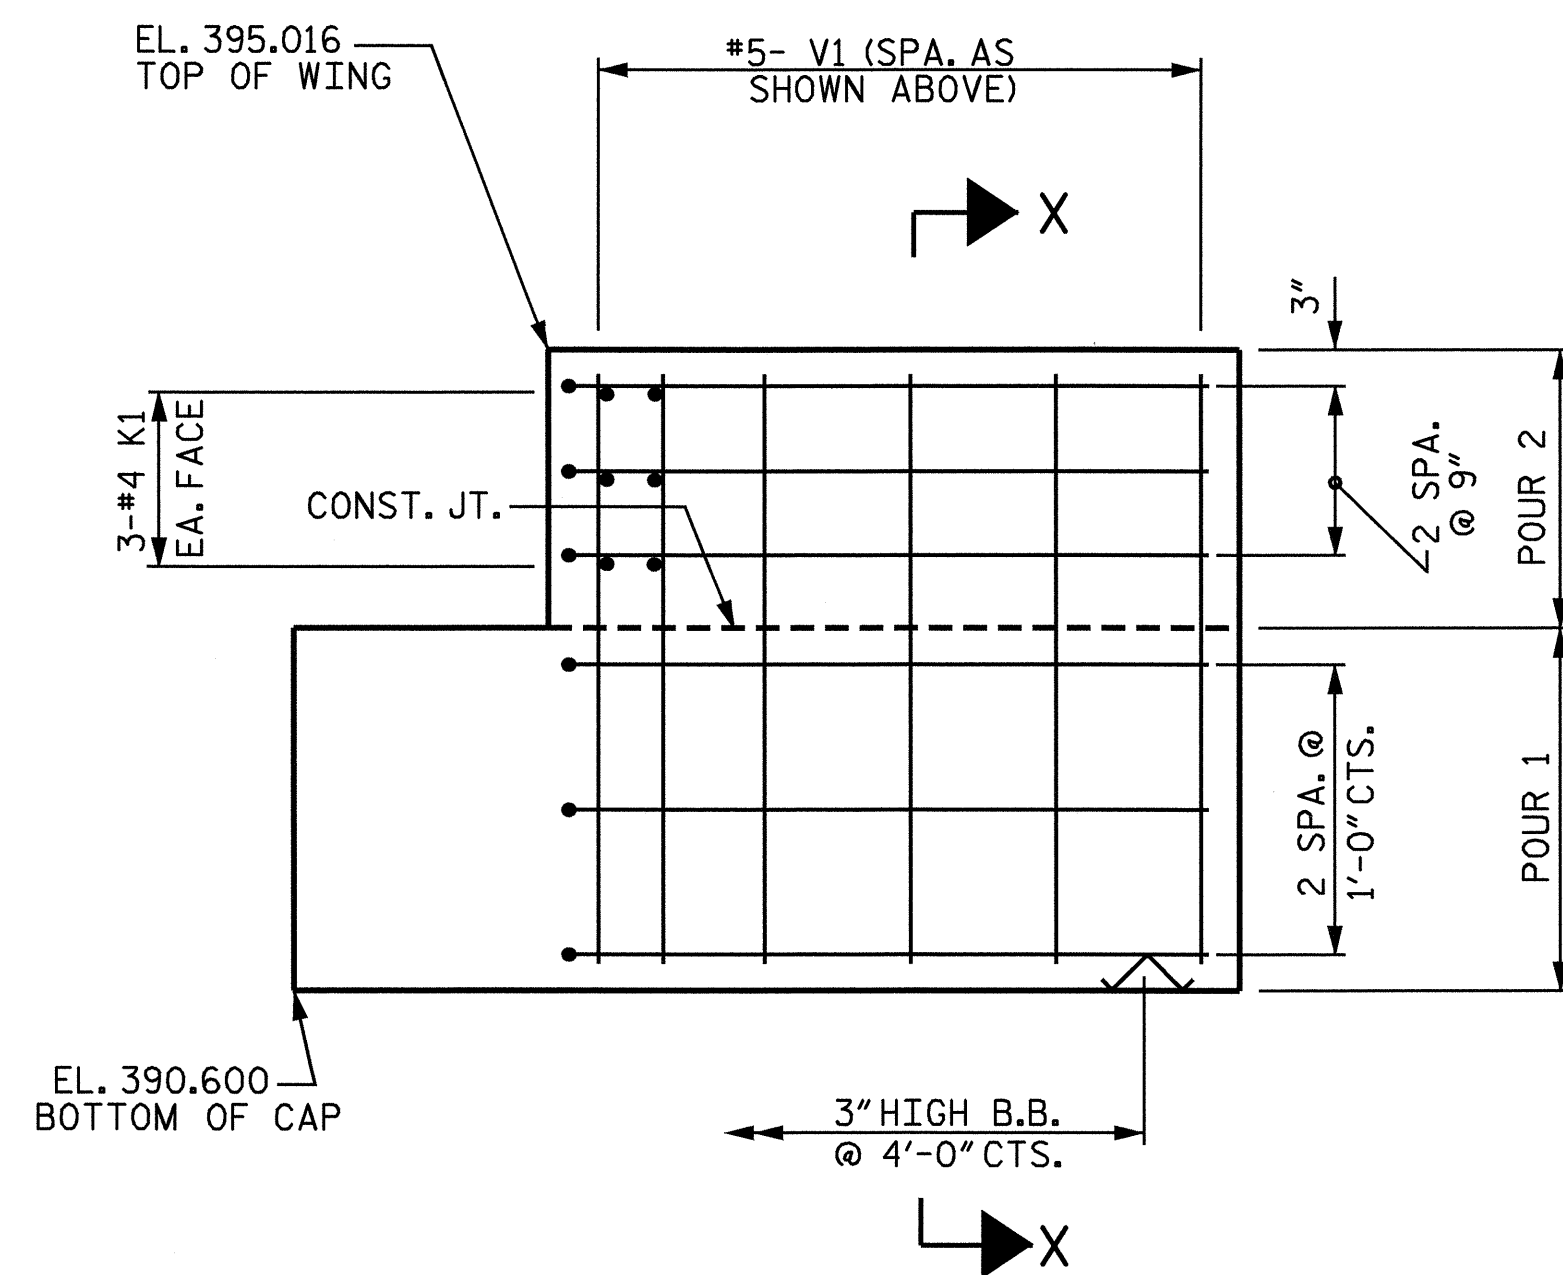


ELEVATION OF W1

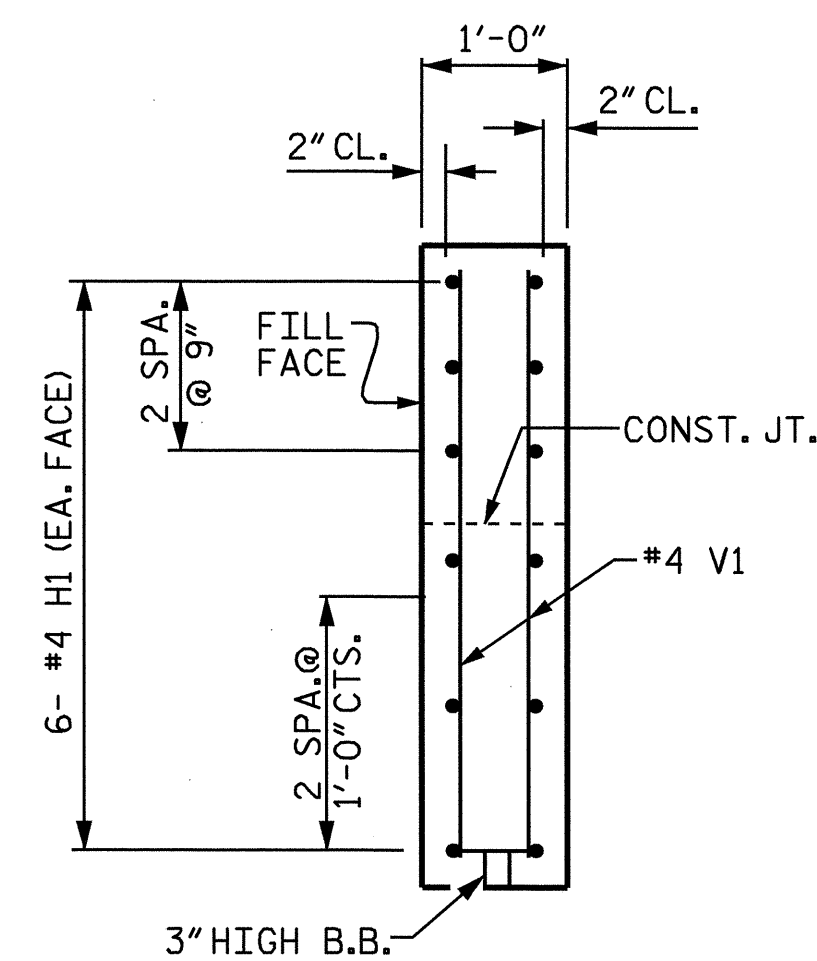

SECTION X-X

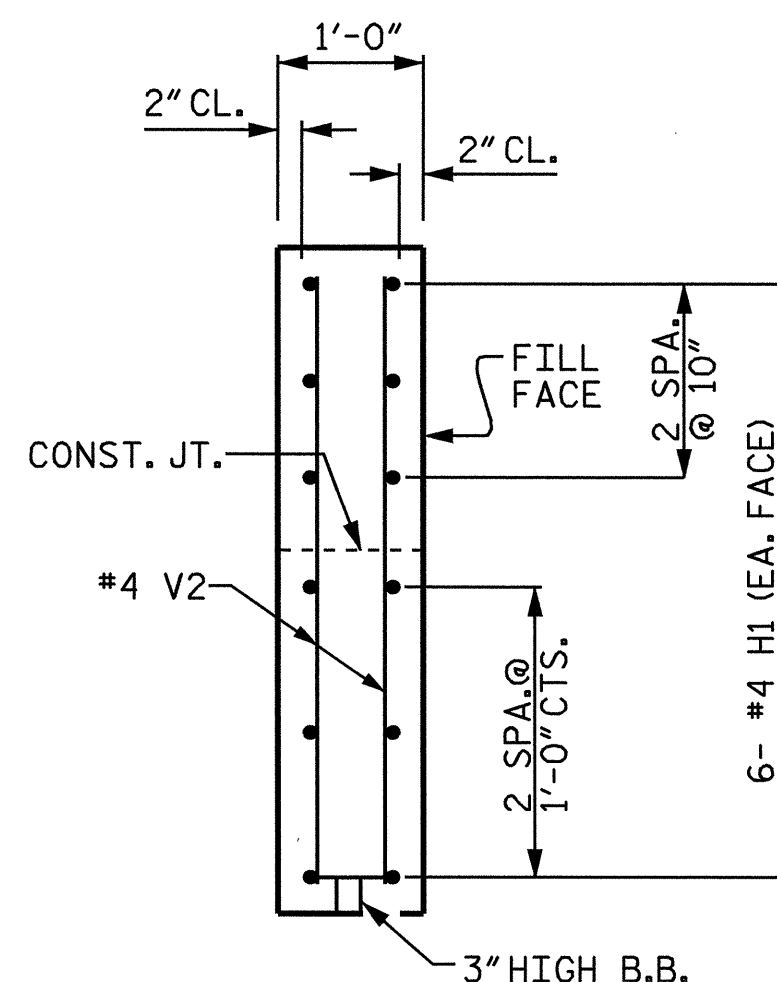

SECTION Y-Y

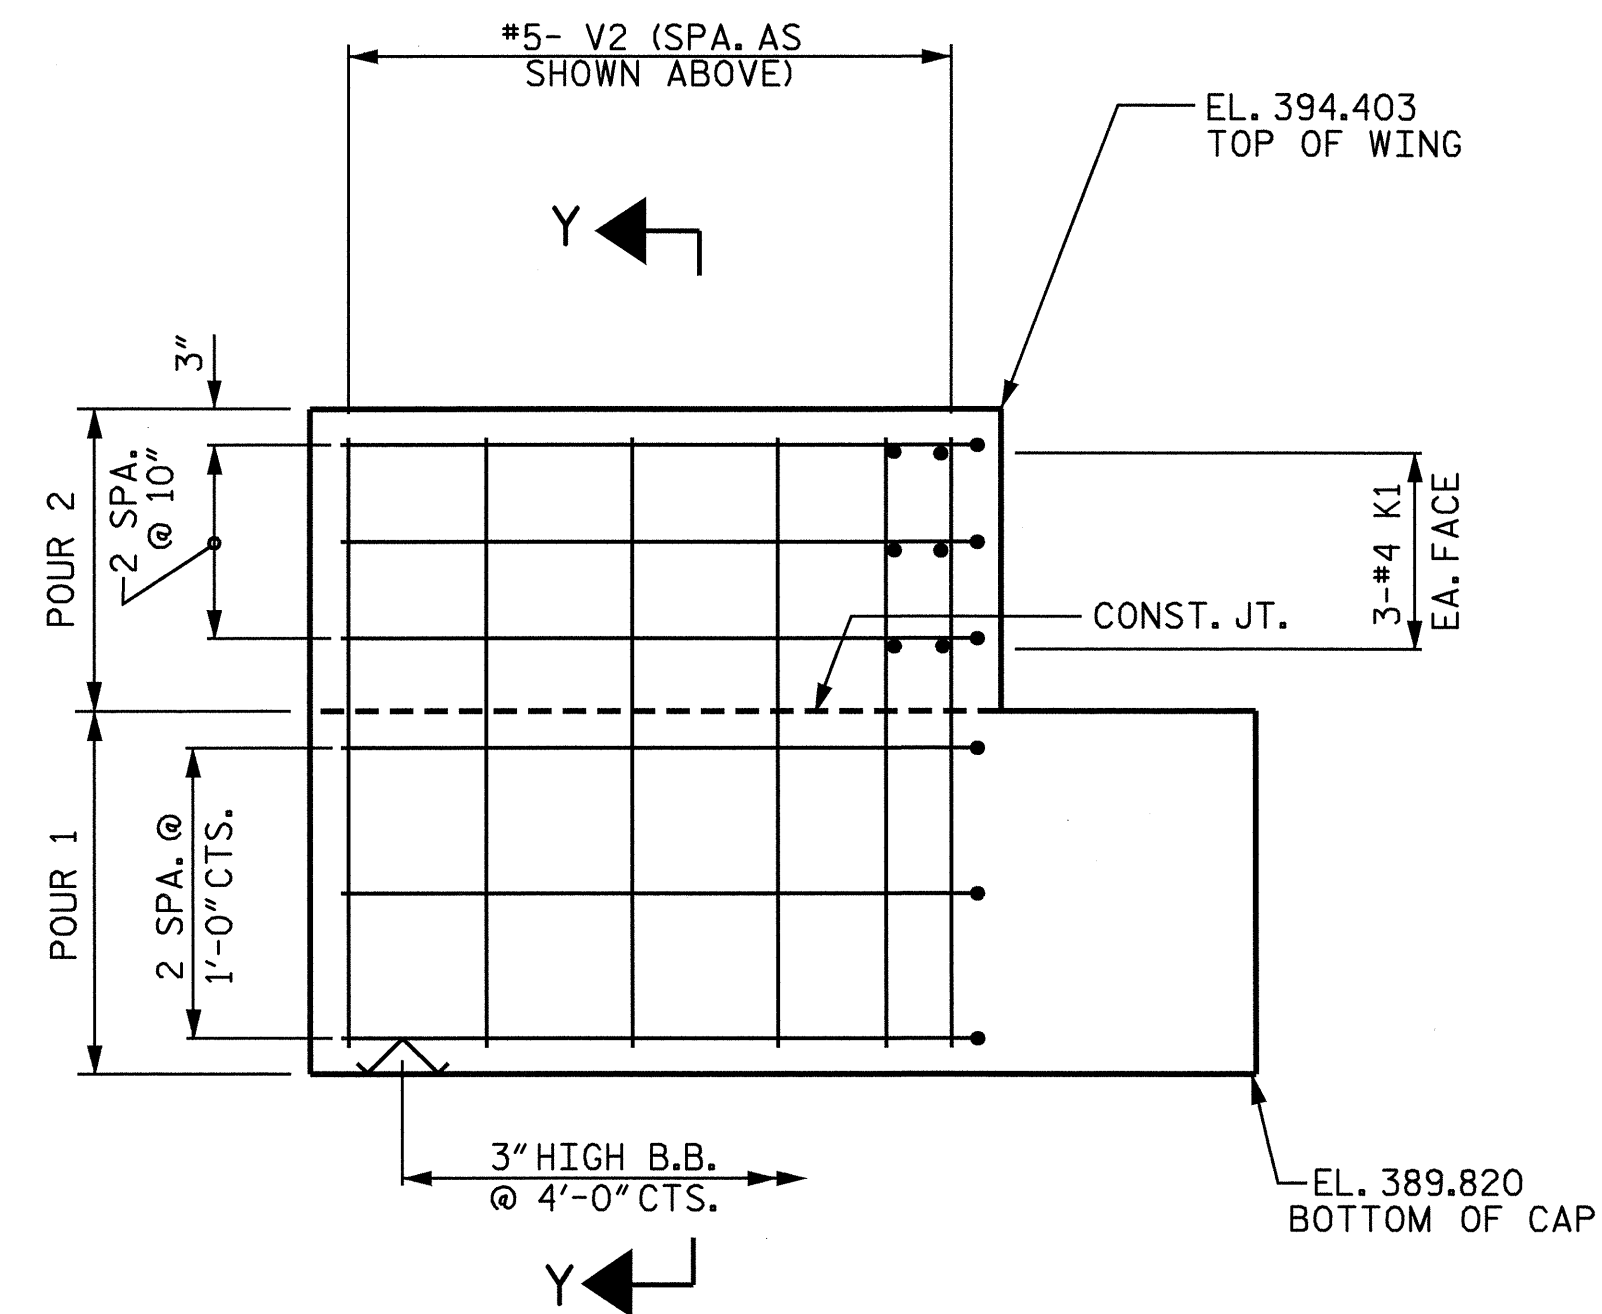

ELEVATION OF W2

DRAWN BY : G.O. COOPER DATE : 1/4/04  
 CHECKED BY : J.G. KHARVA DATE : 4/16/04


25-JUN-2004 10:27  
 W:\squadh\b3629\jkharva\Drawings\B-3629.sd.ebs.01.dgn  
 Jdhawk

PROJECT NO. B-3629  
 CASWELL COUNTY  
 STATION: 26+65.00 -L-

SHEET 2 OF 3

STATE OF NORTH CAROLINA  
 DEPARTMENT OF TRANSPORTATION  
 RALEIGH

SUBSTRUCTURE  
 END BENT #1

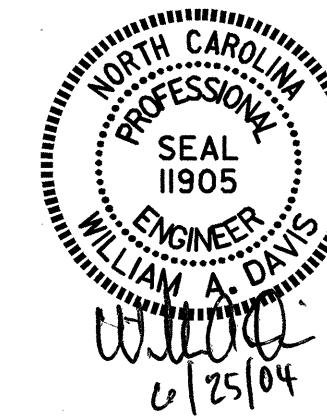

REVISIONS				SHEET NO.	
NO.	BY:	DATE:	NO.	BY:	DATE:
1			3		
2			4		
					TOTAL SHEETS
					26

NC006